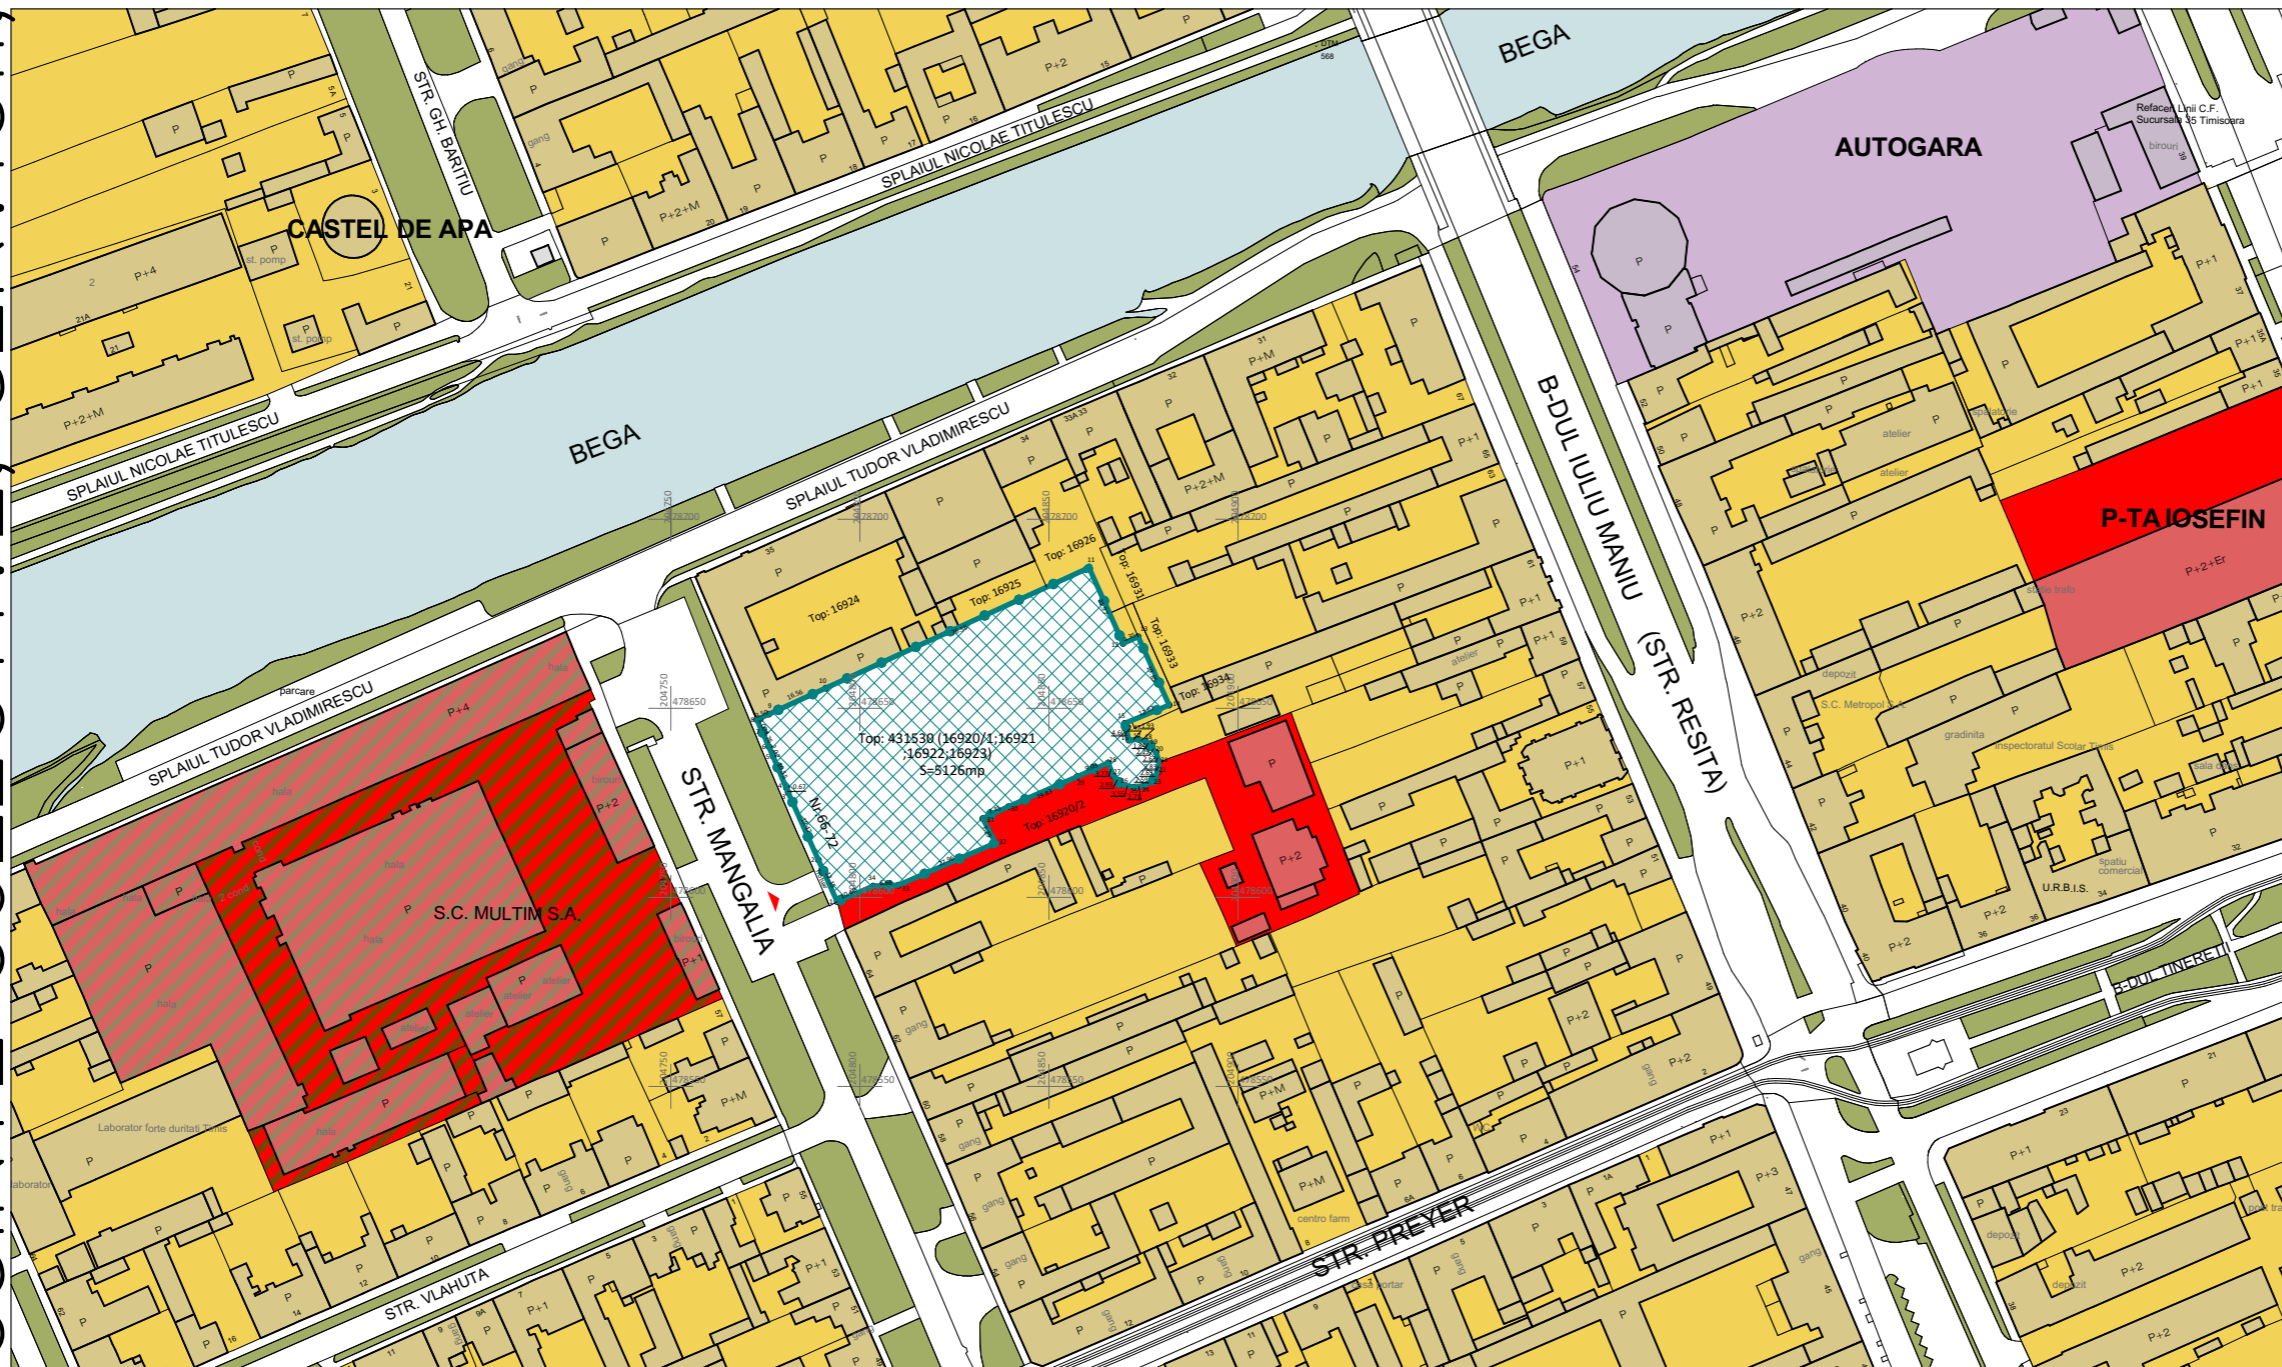


PUZ- LOCUINTE COLECTIVE, SERVICII, COMERT

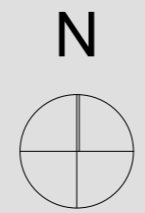


FOTO AMPLASAMENT



- LEGENDA :
- LIMITE / ACCESE
- Limita teren conform topo
 - Teren studiat
 - Acces auto/pietonal existent
- ZONIFICARE FUNCTIONALA
- Zona locuinte si functiuni complementare
 - Zona cu functiune mixta industrie, birouri, servicii
 - Zona institutii si servicii publice
 - Zona circulatie rutiera si constructii aferente
 - Zona de spatii verzi existente
 - Canal Bega

Cf.nr. 431530
 Top: 431530
 Suprafata teren = 5126mp



studioarca

Timisoara, strada Tosca nr.14, J35/234/99, e-mail office@studioarca.ro

beneficiar: TIMCO S.A
 den. lucrare: P.U.Z.-Locuinte colective, servicii, comert
 adresa: str. Mangalia nr. 66-72, Timisoara

pr. nr. 335/2017

SEF PROIECT	arh. Radu GOLUMBA	scara:	plansa: ANALIZA SITUATIEI EXISTENTE
PROIECTAT	arh. Mihaela RUSULET	1:2000	
DESENAT	arh. Mihaela RUSULET		
VERIFICAT	arh. Claudiu OPRITA	feb. 2018	

faza PUZ
 plansa nr. 02.1 A
 format A3