



PLAN DE INCADRARE

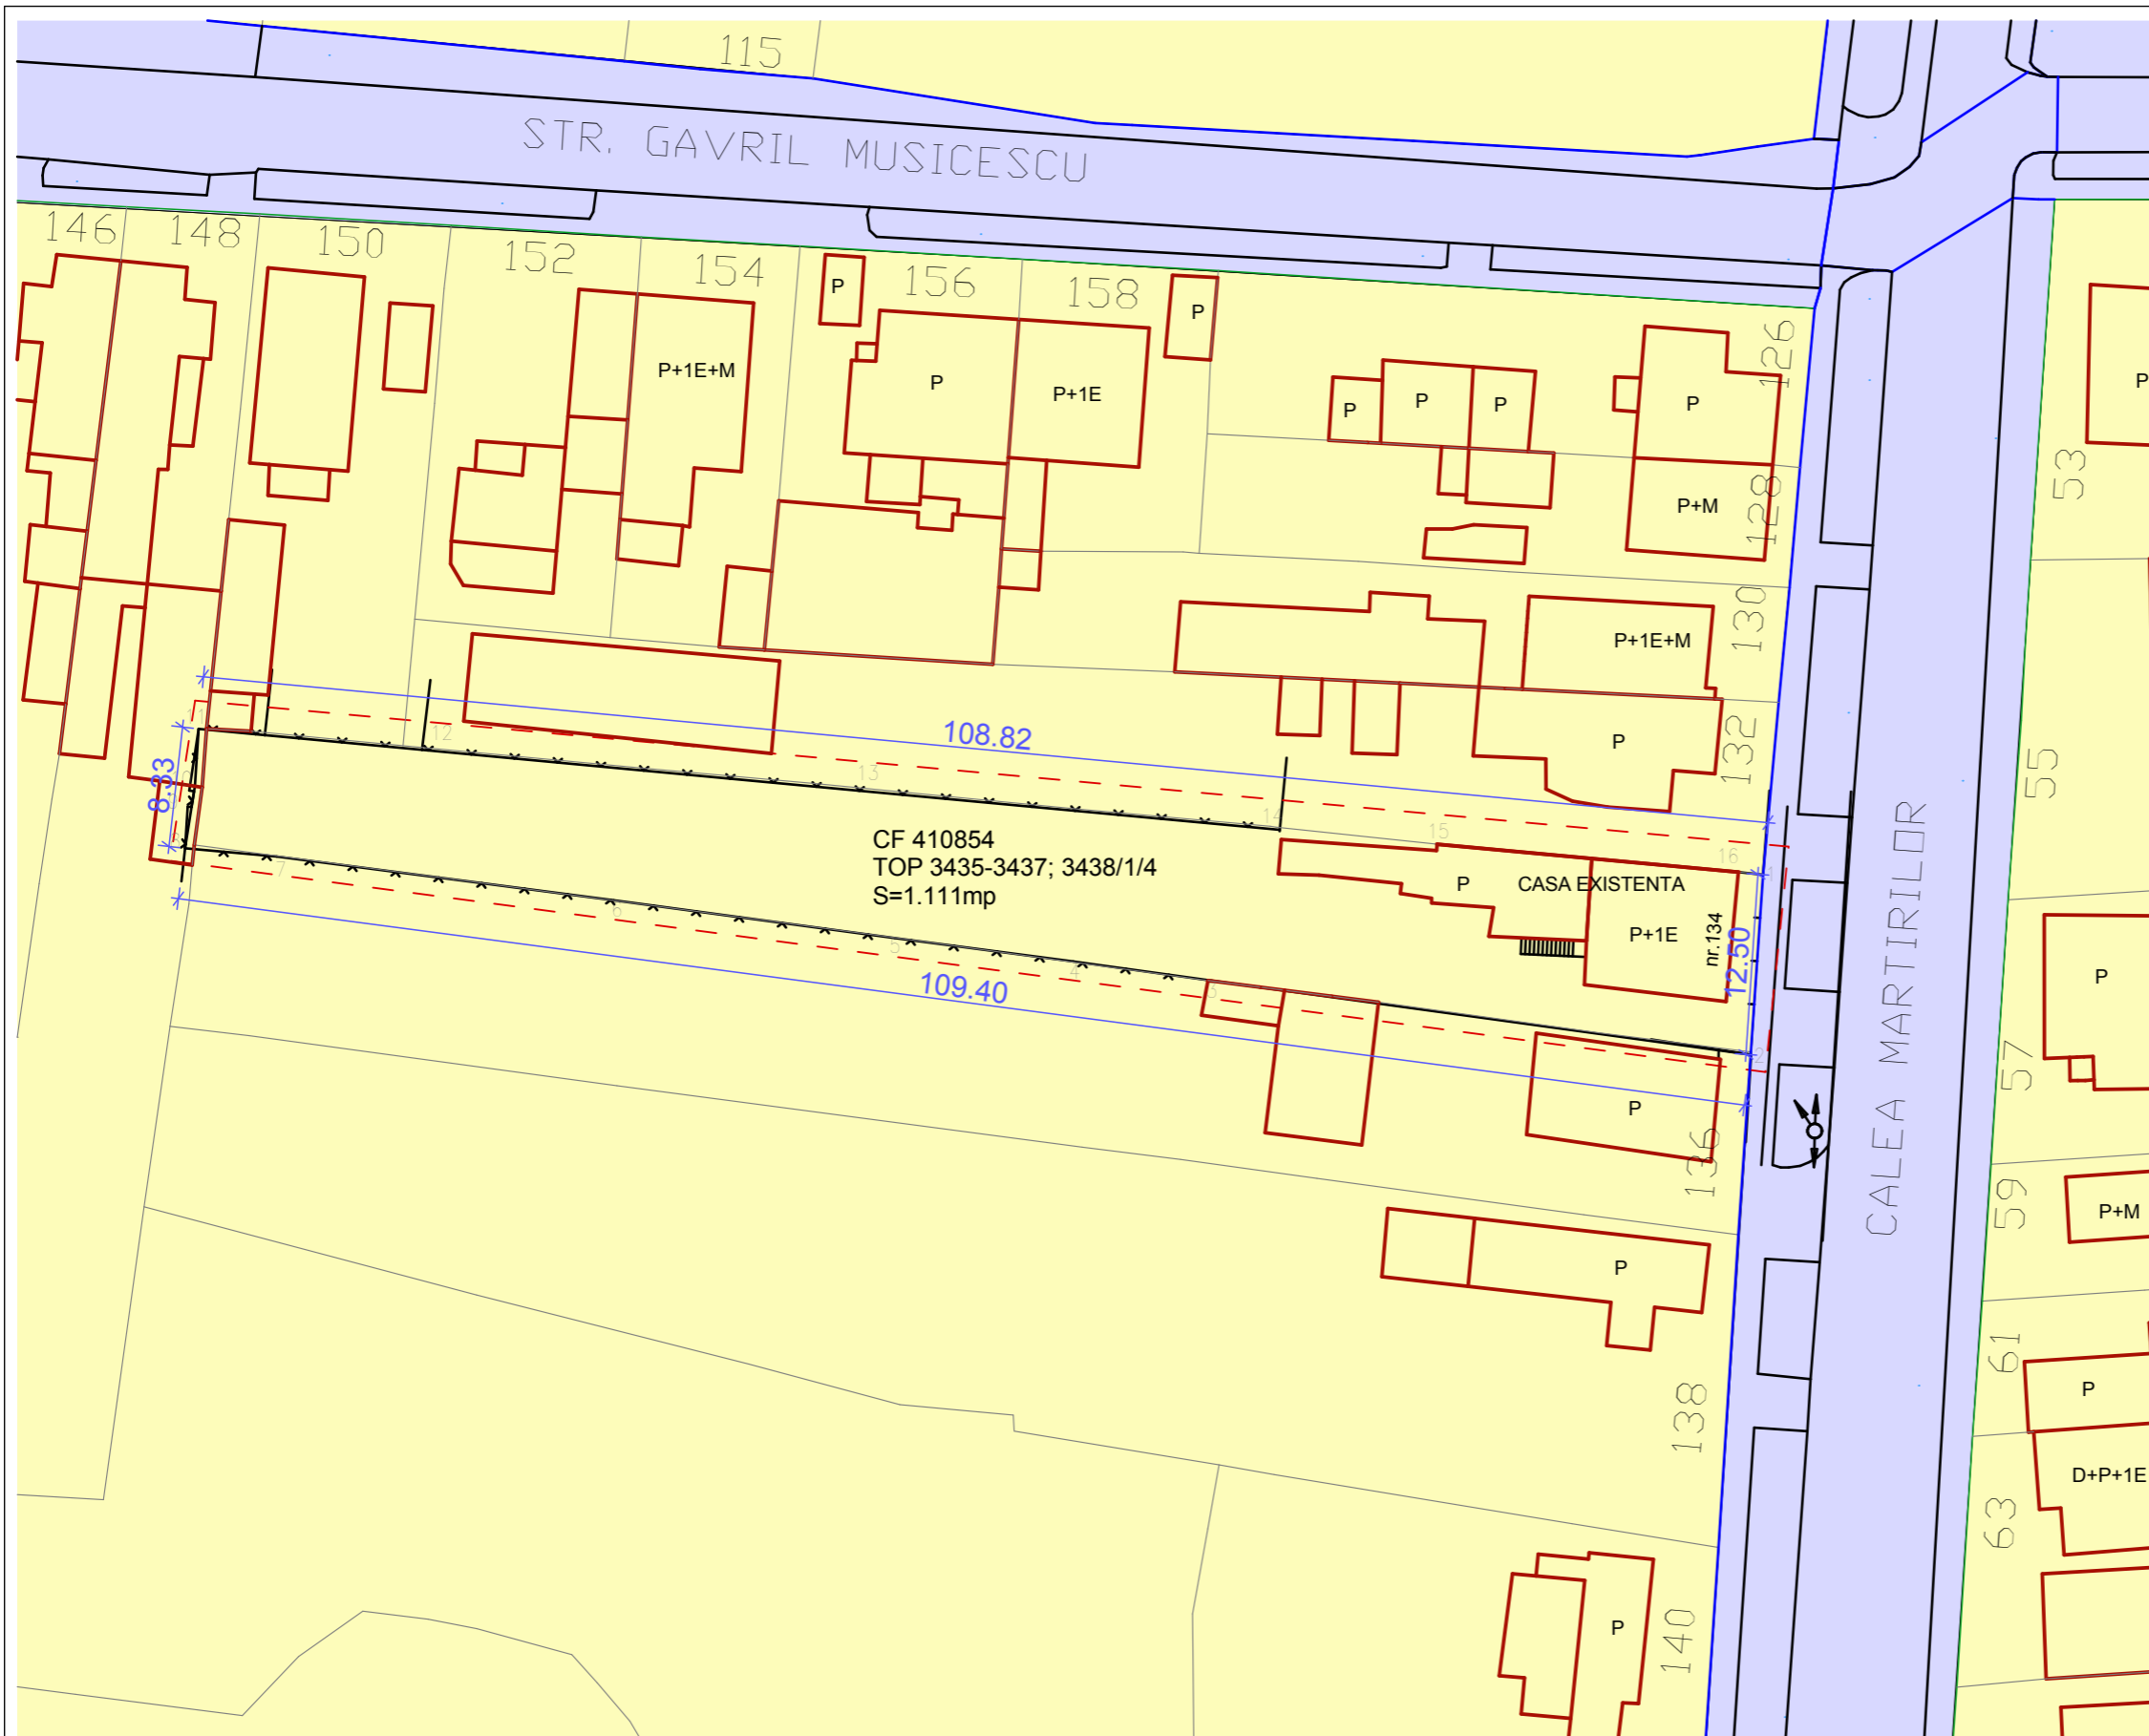

LEGENDA:

- LIMITA TEREN STUDIAT IN P.U.D.
- LIMITA PARCELE CONFORM CF
- CONSTRUCTII EXISTENTE
- DRUMURI/ACCES
- TEREN PROPRIETATE PRIVATA, PERSOANE FIZICE SAU JURIDICE
- TEREN CE APARTINE DOMENIULUI PUBLIC DE INTERES LOCAL

Verificator				Proiect: P.U.D. - AMENAJARE SPALATORIE AUTO	Proiect nr.: 01/2009
		Timisoara B-dul Vasile Parvan nr.26 sc.B ap.3 CUI R15484804 ORC J35/1347/2003		Amplasament: TIMISOARA, CALEA MARTIRILOR, NR. 134	Faza: P.U.D.
				Beneficiar: VOICU IOAN SI VOICU MITA	Data: 02.2010
Sef Proiect	arh. Loredana Brihac	Scara:	Plansa:	SITUATIA JURIDICA	
Proiectant	arh. Loredana Brihac	1:500			
Desenat	des. Iulian Danilet			Plansa nr.:	