


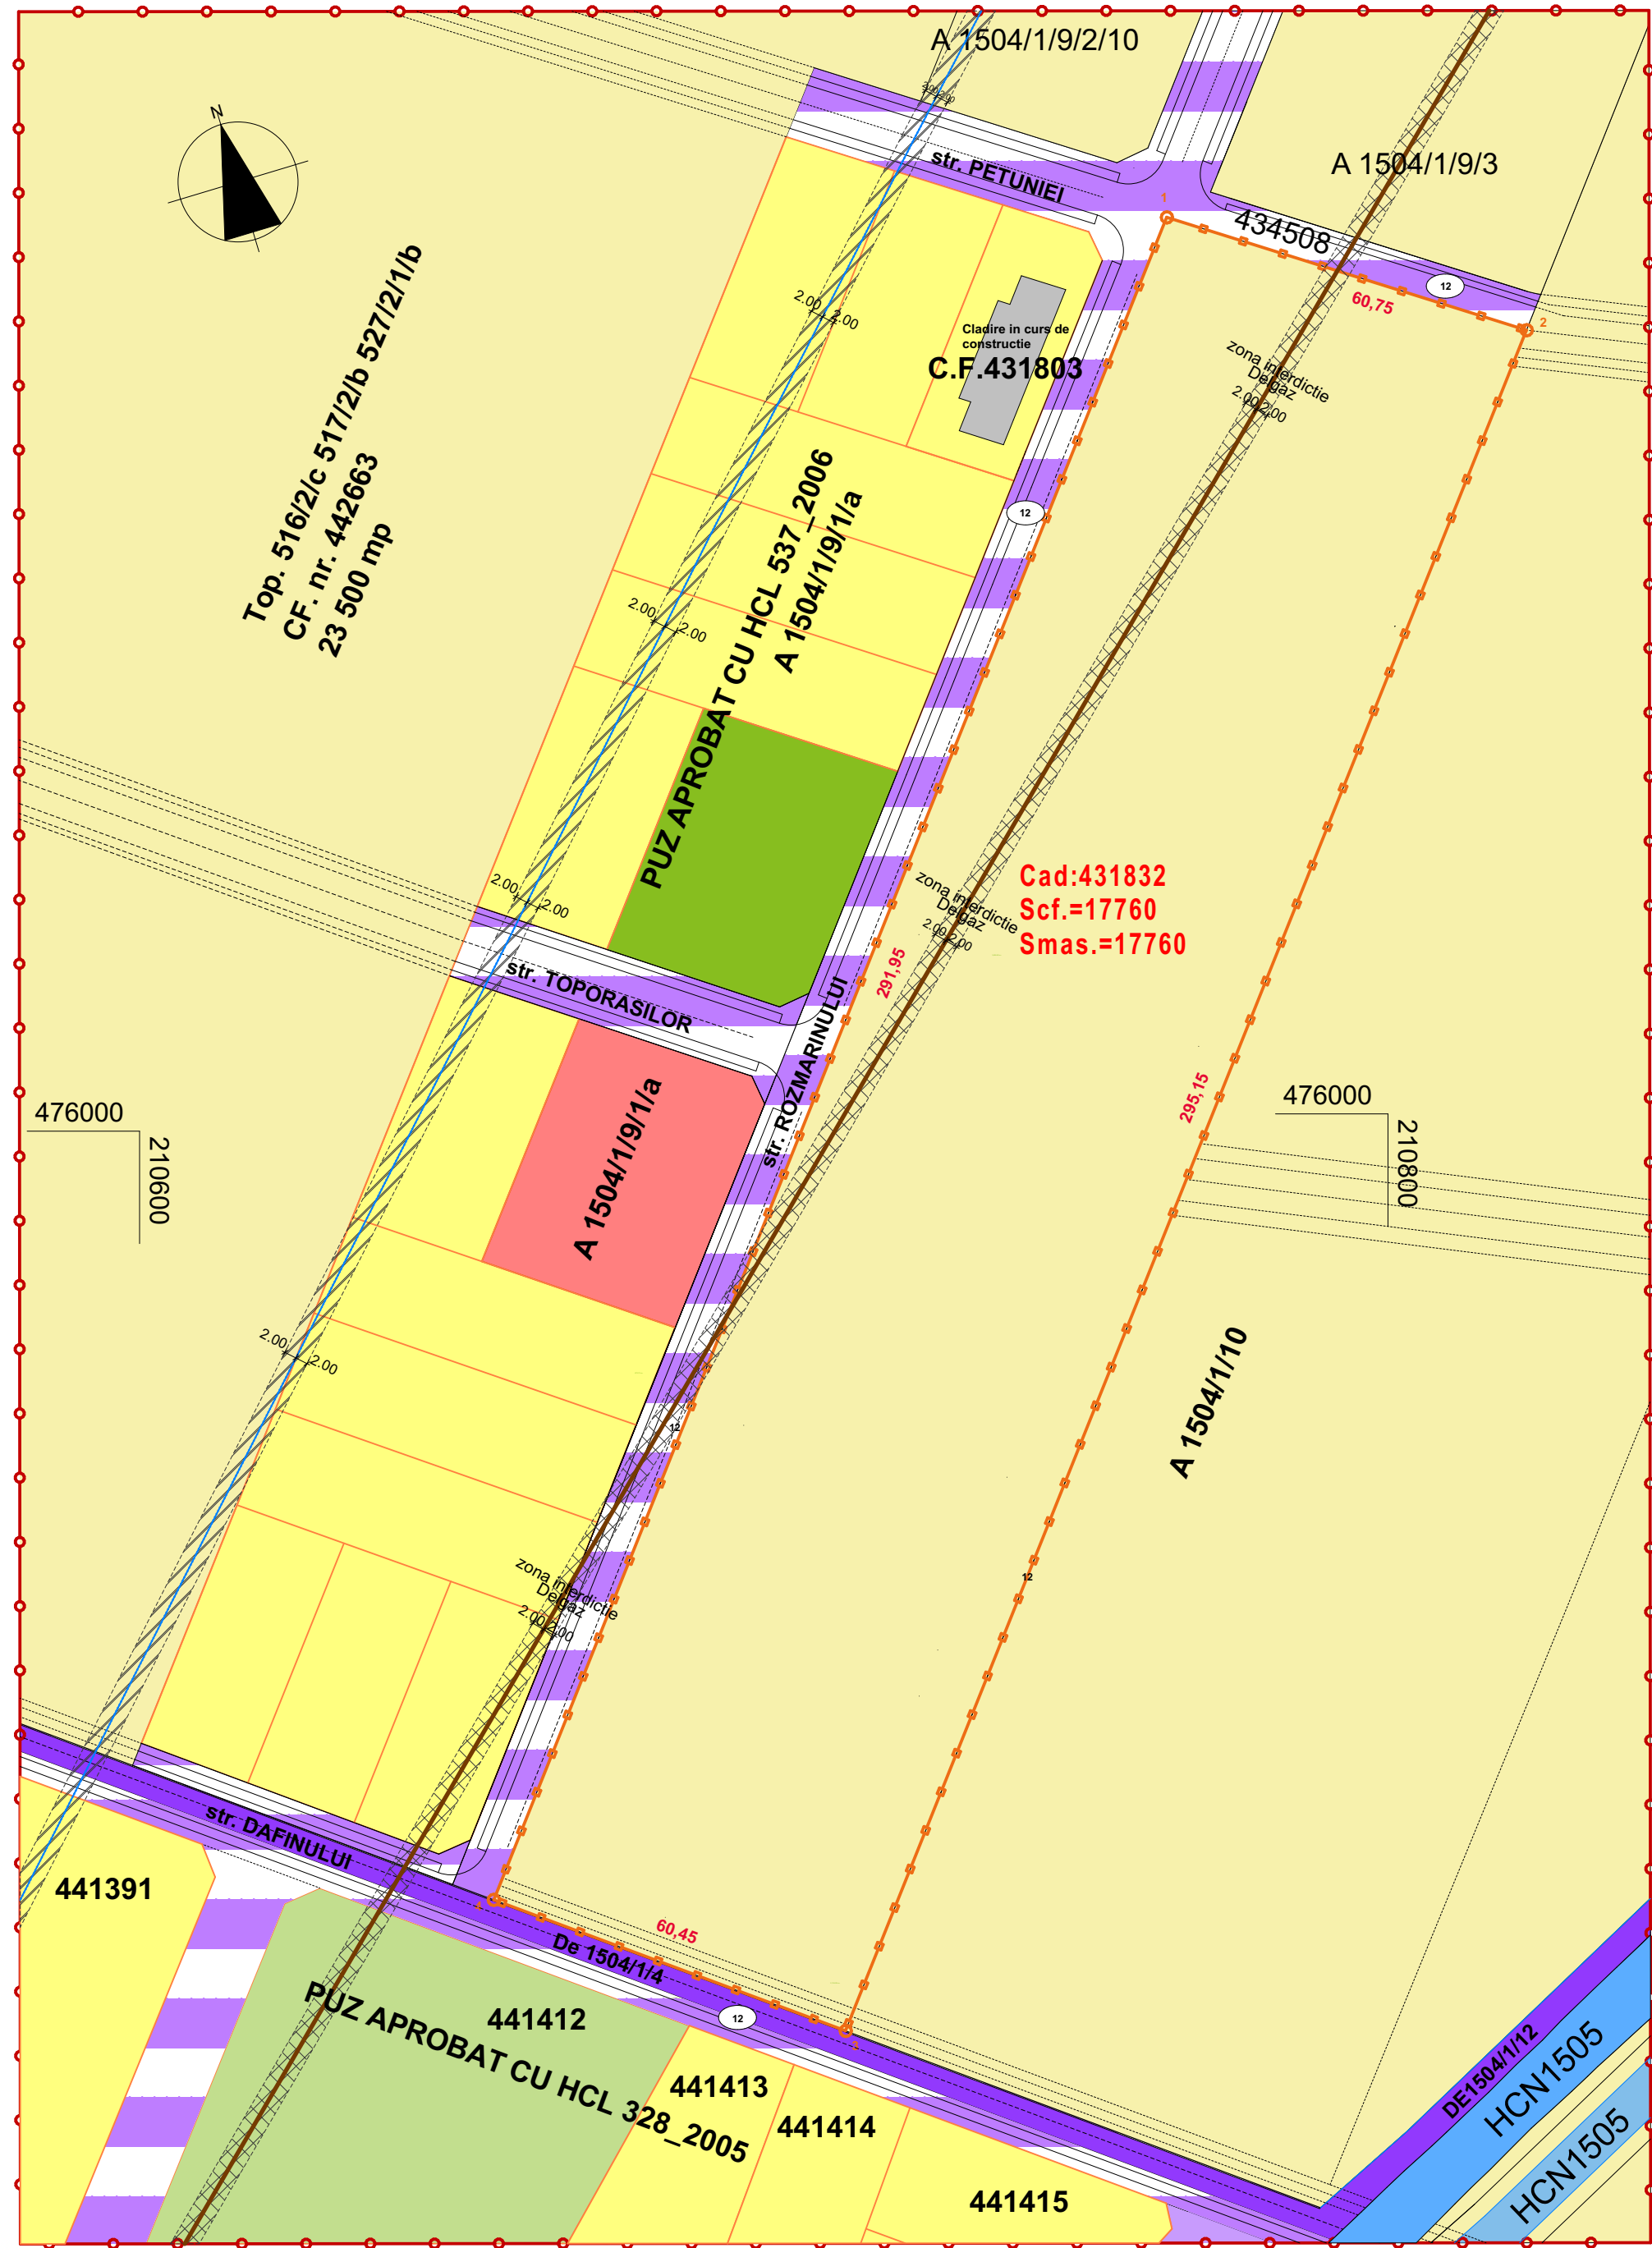

Timisoara, strada extras C.F. 431832, nr. Cad. 431832, Nr. Cad. Vechi A1504/1/9/1/b, nr.-, bl-, sc-, ap-, identificat prin parcela cu C.F. 431832, Nr. Cad. 431832, nr. Cad. Vechi A1504/1/9/1/b

LEGENDA:

- Limite**
- Limita zonei studiate
 - Limita parcelei propuse reglementarii
 - Antene de irigatii dezafectate
 - Retea existenta Delgaz
 - Limita cadastrala a parcelelor din PUZ-uri reglementate anterior

- Zonificare existenta/reglementata**
- Zona locuinte individuale
 - Teren agricol
 - Zona verde
 - Zona servicii
 - Cladire in curs de construire

- Cai de comunicatie**
- Drumuri reglementate in documentatii aprobate anterior
 - Drumuri existente

- Zone de protectie/interdictie**
- Zona interdictie construire impusa de Delgaz 2 m stanga/dreapta
 - Zona protectie antene irigatii

INVENTAR DE COORDONATE SISTEM STEREO 1970

Nr. Pct.	X [m]	Y [m]
1	476147.243	210765.458
2	476129.058	210823.422
3	475855.059	210713.717
4	475876.154	210657.070

CIT		RUR		OAR	
Verificat/Expert	Nume, Prenume	Cerinte	Semnatura	Nr. Referat	Nr. Raport
S.C. 2ATIM PRO DESIGN S.R.L. S.C. ATG STUDIO S.R.L. TIMISOARA, CALEA SAGULUI 29/A, AP.13, J35/1696/20.07.2011 CUI 28897810Tel.: +40 356 411328 Mob.: +40 721 424360 E-mail: office@2atim.com			PROIECT : PUZ- ZONA DE LOCUINTE INDIVIDUALE CU REGIM REDUS DE INALTIME CU CARACTER URBAN Timisoara, strada extras C.F. 431832, nr. Cad. 431832, nr. Cad. Vechi A1504/1/9/1/b, nr.-, bl-, sc-, ap-, identificat prin parcela cu C.F. 431832, Nr. Cad. 431832, nr. Cad. Vechi A1504/1/9/1/b		Pr. nr. 26/2016 Faza: PUZ
Proiectat:	arh. Gabriel T. Almajan		Beneficiar :	S.C. SPIRAL COLONADE S.R.L.	01.2016
Aprobat:	arh. Gabriel T. Almajan				Sc:1:1000 A:02
Desenat:	arh. Gabriel T. Almajan		Plansa :	PLAN DE SITUATIE EXISTENT	