


Data: \_\_\_\_\_  
 Bloc: 124

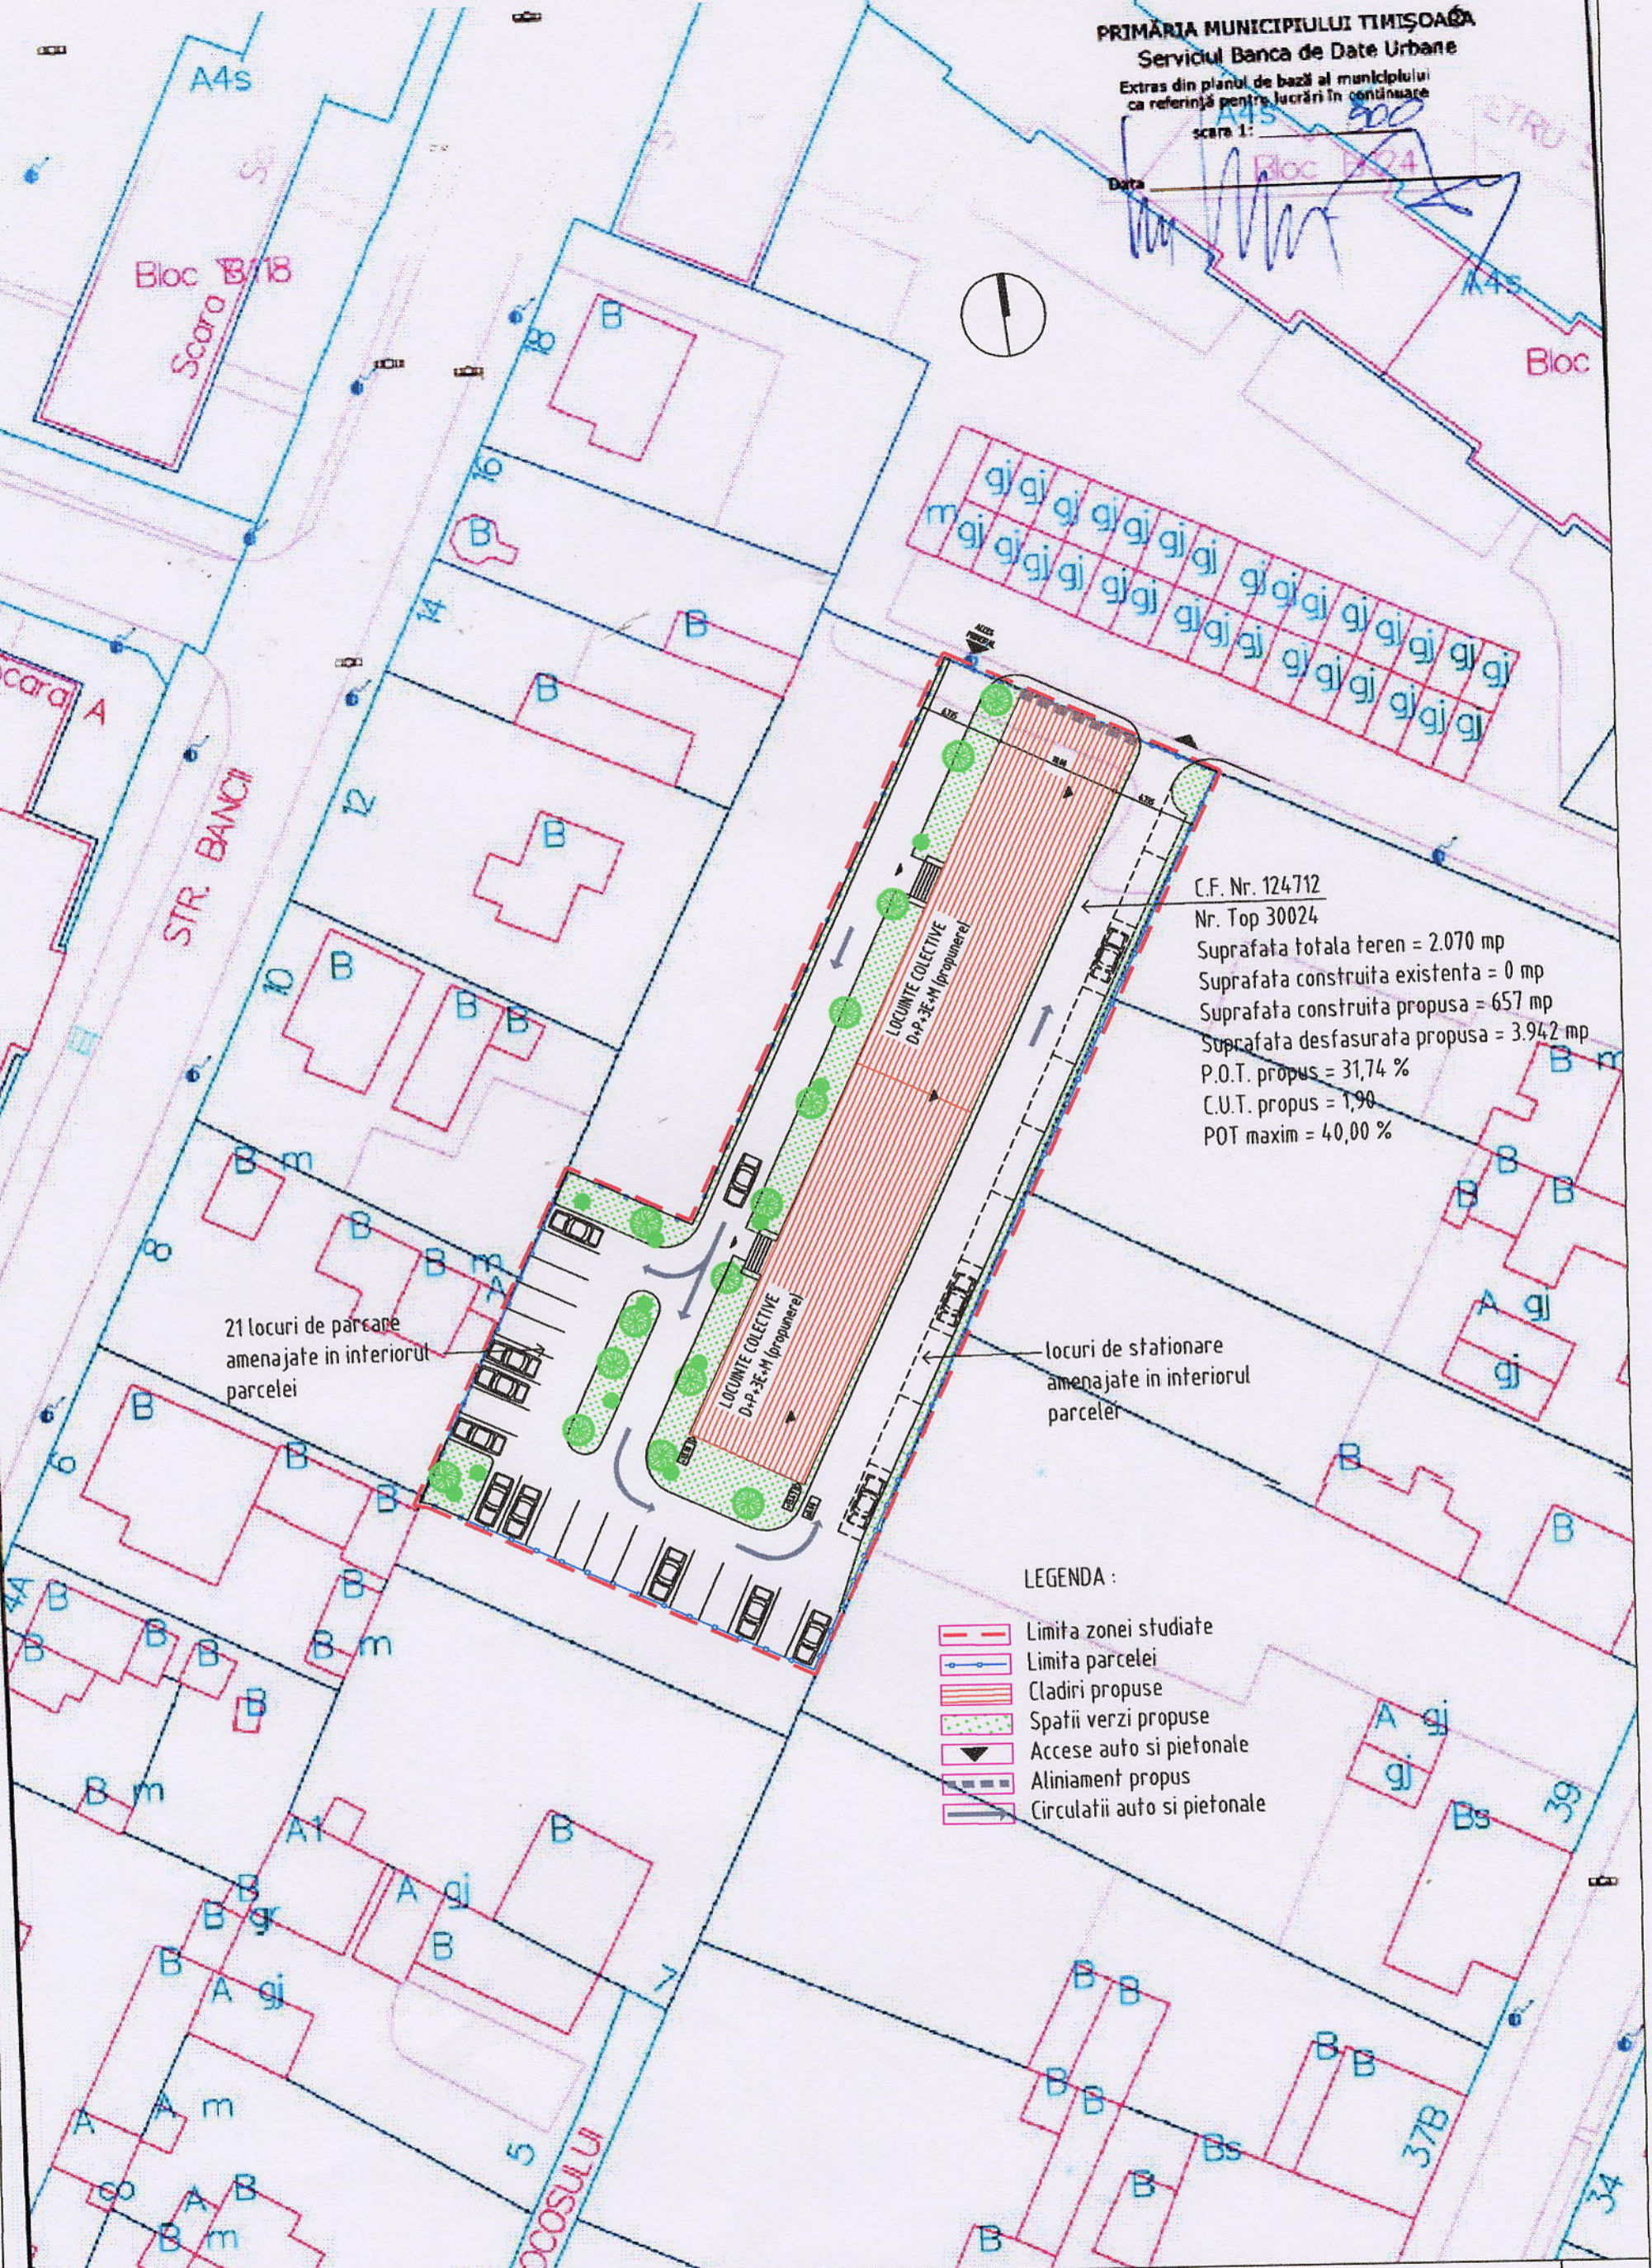

C.F. Nr. 124712  
 Nr. Top 30024  
 Suprafata totala teren = 2.070 mp  
 Suprafata construita existenta = 0 mp  
 Suprafata construita propusa = 657 mp  
 Suprafata desfasurata propusa = 3.942 mp  
 P.O.T. propus = 31,74 %  
 C.U.T. propus = 1,90  
 POT maxim = 40,00 %

21 locuri de parcare  
 amenajate in interiorul  
 parcelei

locuri de stationare  
 amenajate in interiorul  
 parcelei

- LEGENDA :
- Limita zonei studiate
  - Limita parcelei
  - Cladiri propuse
  - Spatii verzi propuse
  - Accese auto si pietonale
  - Aliniament propus
  - Circulatii auto si pietonale

proiectant		s.c. <b>studio arca</b> s.r.l.		den. lucrare -	
		Timisoara, strada Memorandului nr.93, tel/fax 0256/294218, e-mail arca@onel.ro		LOCUINTE COLECTIVE D+P+3E+M	
PROIECTAT		arh. Claudiu OPRITA		adresa -	
DESENAT		teh. Florin GHERMAN		TIMISOARA, zona ION IONESCU DE LA BRAD	
VERIFICAT		arh. Radu GOLUMBA		beneficiar -	
C. STAS				WERK MB CONSTRUCT	
		scara		plansa	
		1:500		PLAN DE SITUATIE - REGLEMENTARI	
		mar 05			

proiect nr.	138/2005
faza	PUD
plansa nr.	02