

MOBILARE URBANISTICA



PLAN DE INCADRARE IN LOCALTATE 1:5000


Suprafata studiata = 9077,56 mp

ZONA STUDIATA

Limita de proprietate
Nr. Top: 416/a/1/2,416/a/1/2,504/16/5

Lotizare propusa

Zona verde

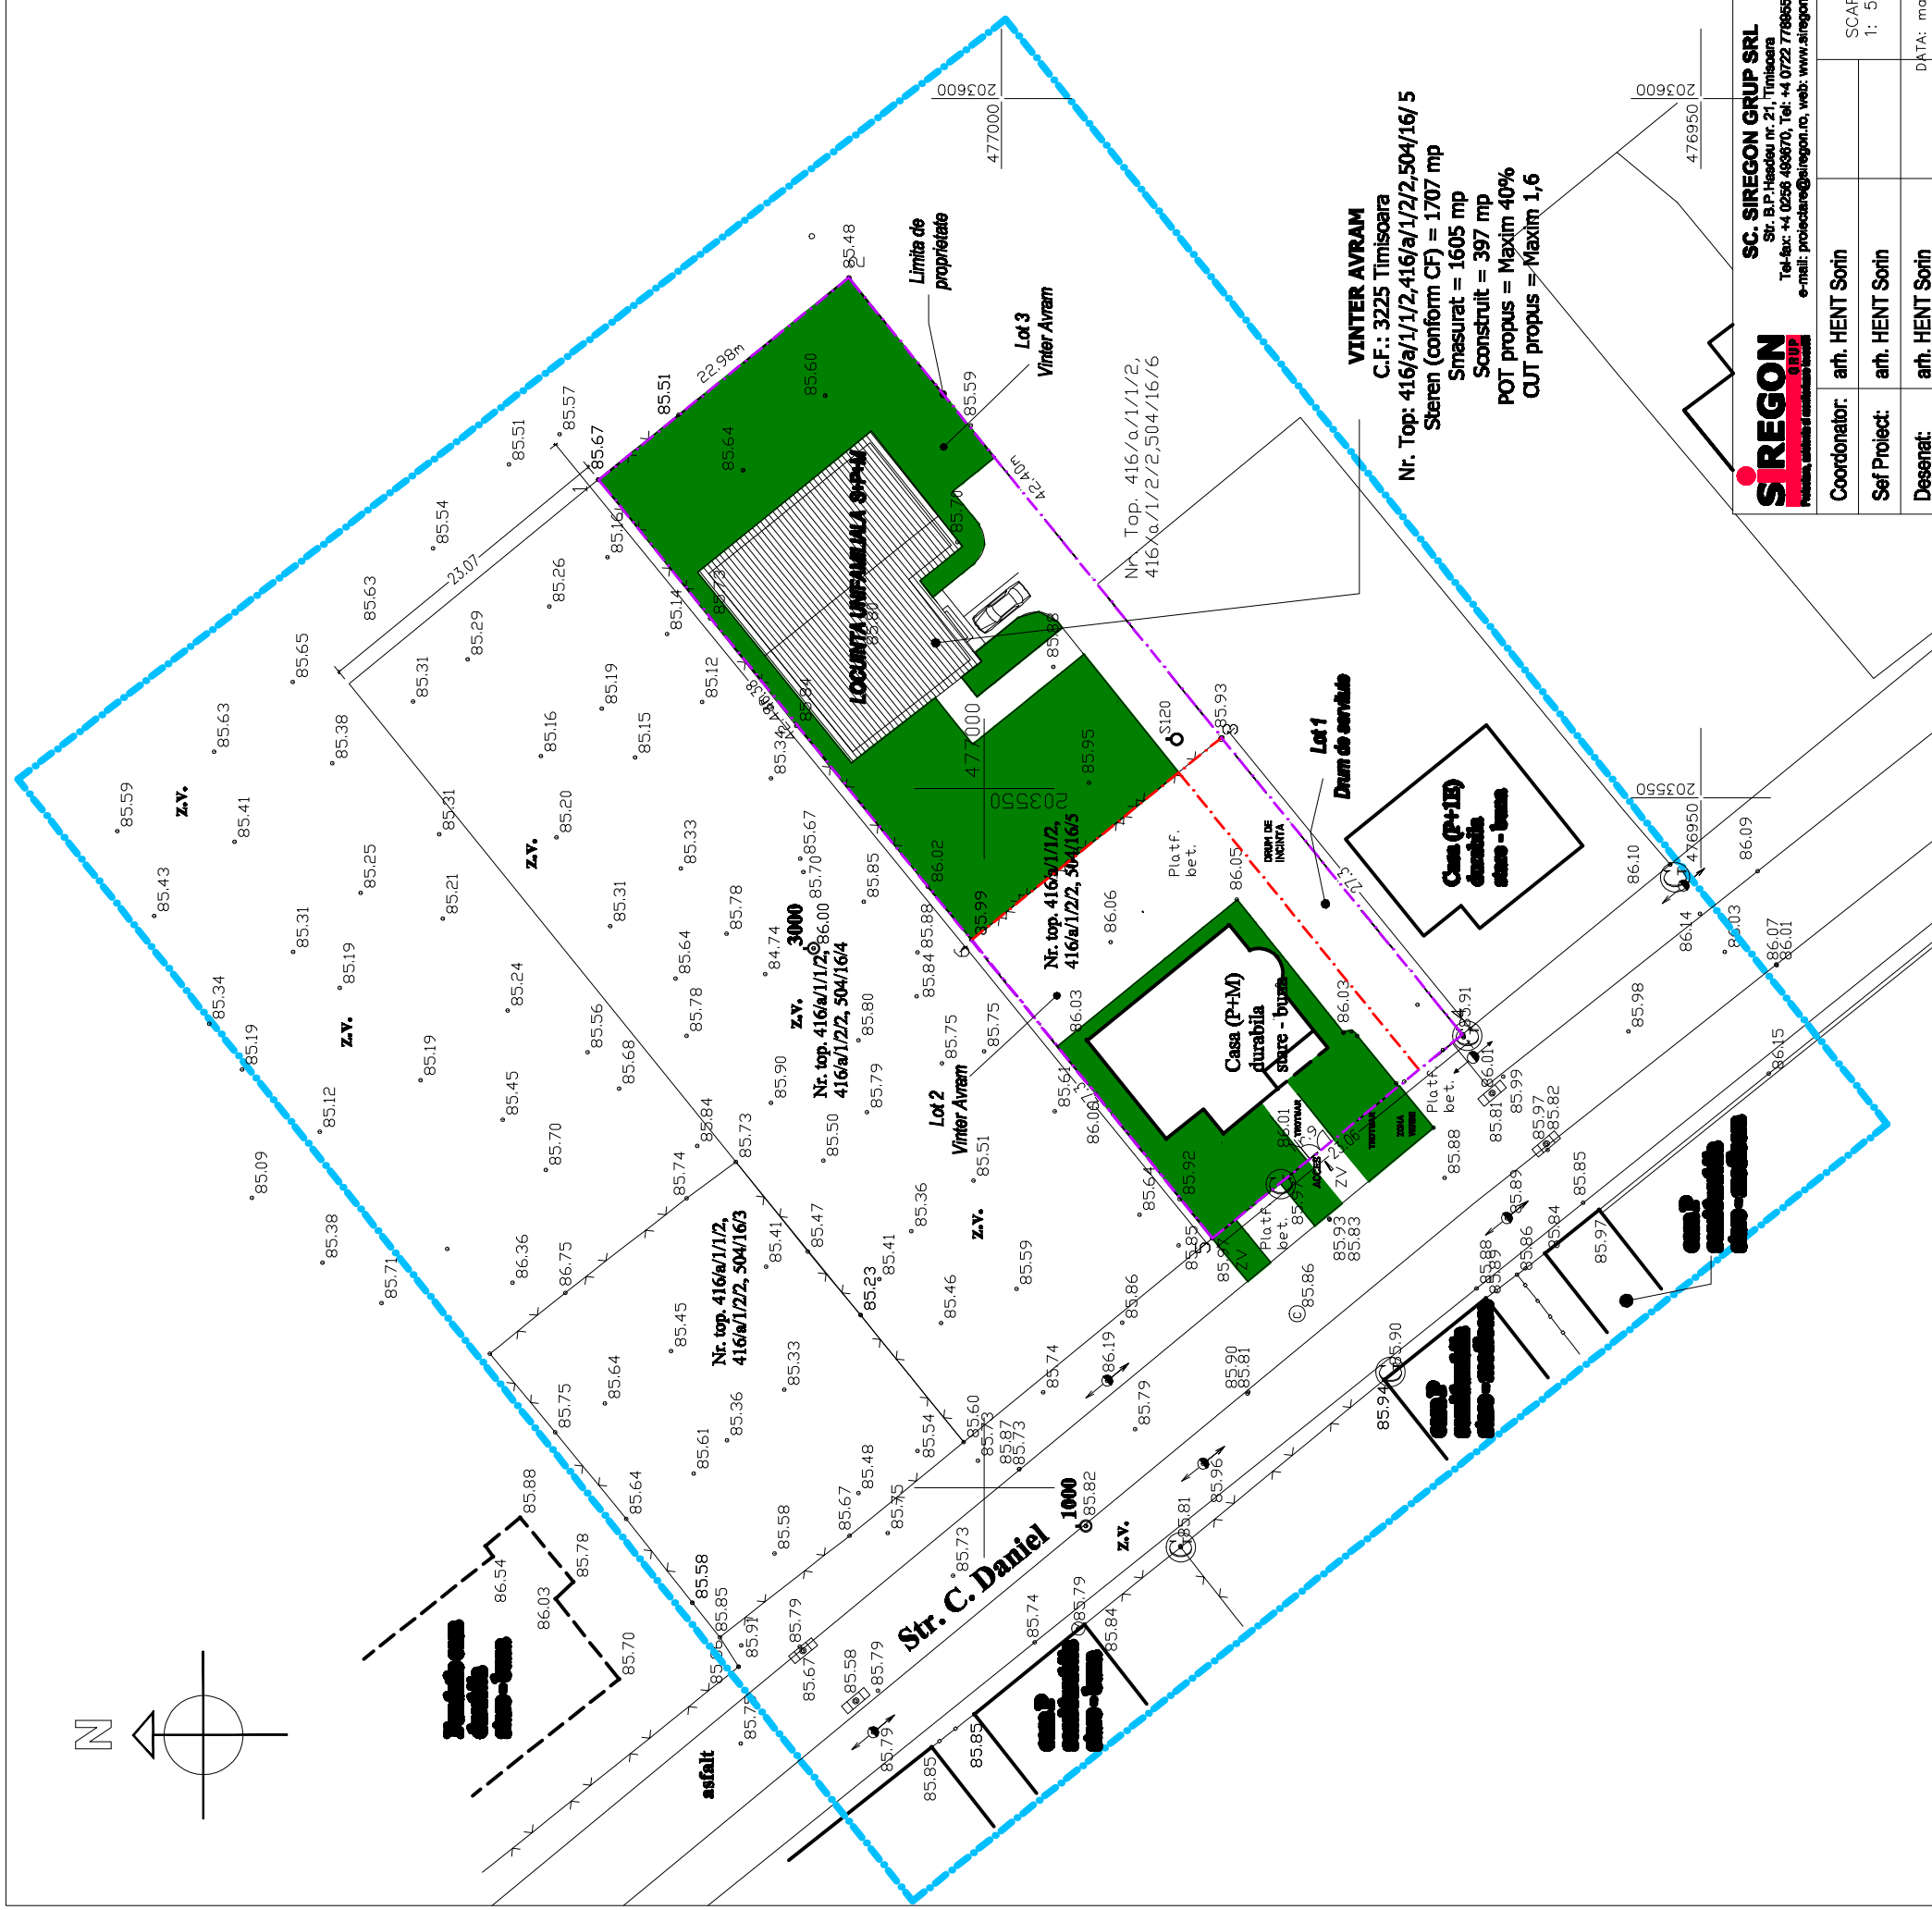

VINTER AVRAM
C.F.: 3225 Timisoara
Nr. Top: 416/a/1/2,416/a/1/2,504/16/5
Staren (conform CF) = 1707 mp
Simasurat = 1605 mp
Sconstruit = 397 mp
POT propus = Maxim 40%
CUT propus = Maxim 1,6

| | |
|---|-----------------|
| | |
| SC. SIREGON GRUP SRL Str. B.P. Hasdeu nr. 21, Timisoara Tel-fax: +4 0256 469970, Tel: +4 0722 778955 e-mail: proiectare@siregon.ro, web: www.siregon.ro | |
| Coordonator: | arh. HENT Sorin |
| Sef Proiect: | arh. HENT Sorin |
| Desenat: | arh. HENT Sorin |
| SCARA: | 1: 500 |
| DATA: | mai 2009 |

| | |
|-------------------|---|
| Denumire proiect: | PUD - Amplasare case unifamiliale in strada Constantin Daniel |
| Amplasament: | Str. Constantin Daniel nr. 9, Localitatea Timisoara, Judetul Timis |
| Beneficiar: | VINTER AVRAM |
| Denumire plansa: | MOBILARE URBANISTICA |
| Proiect Nr.: | 7018/2007 |
| Faza: | PUD |
| Nr. Plansa: | 0050 |