


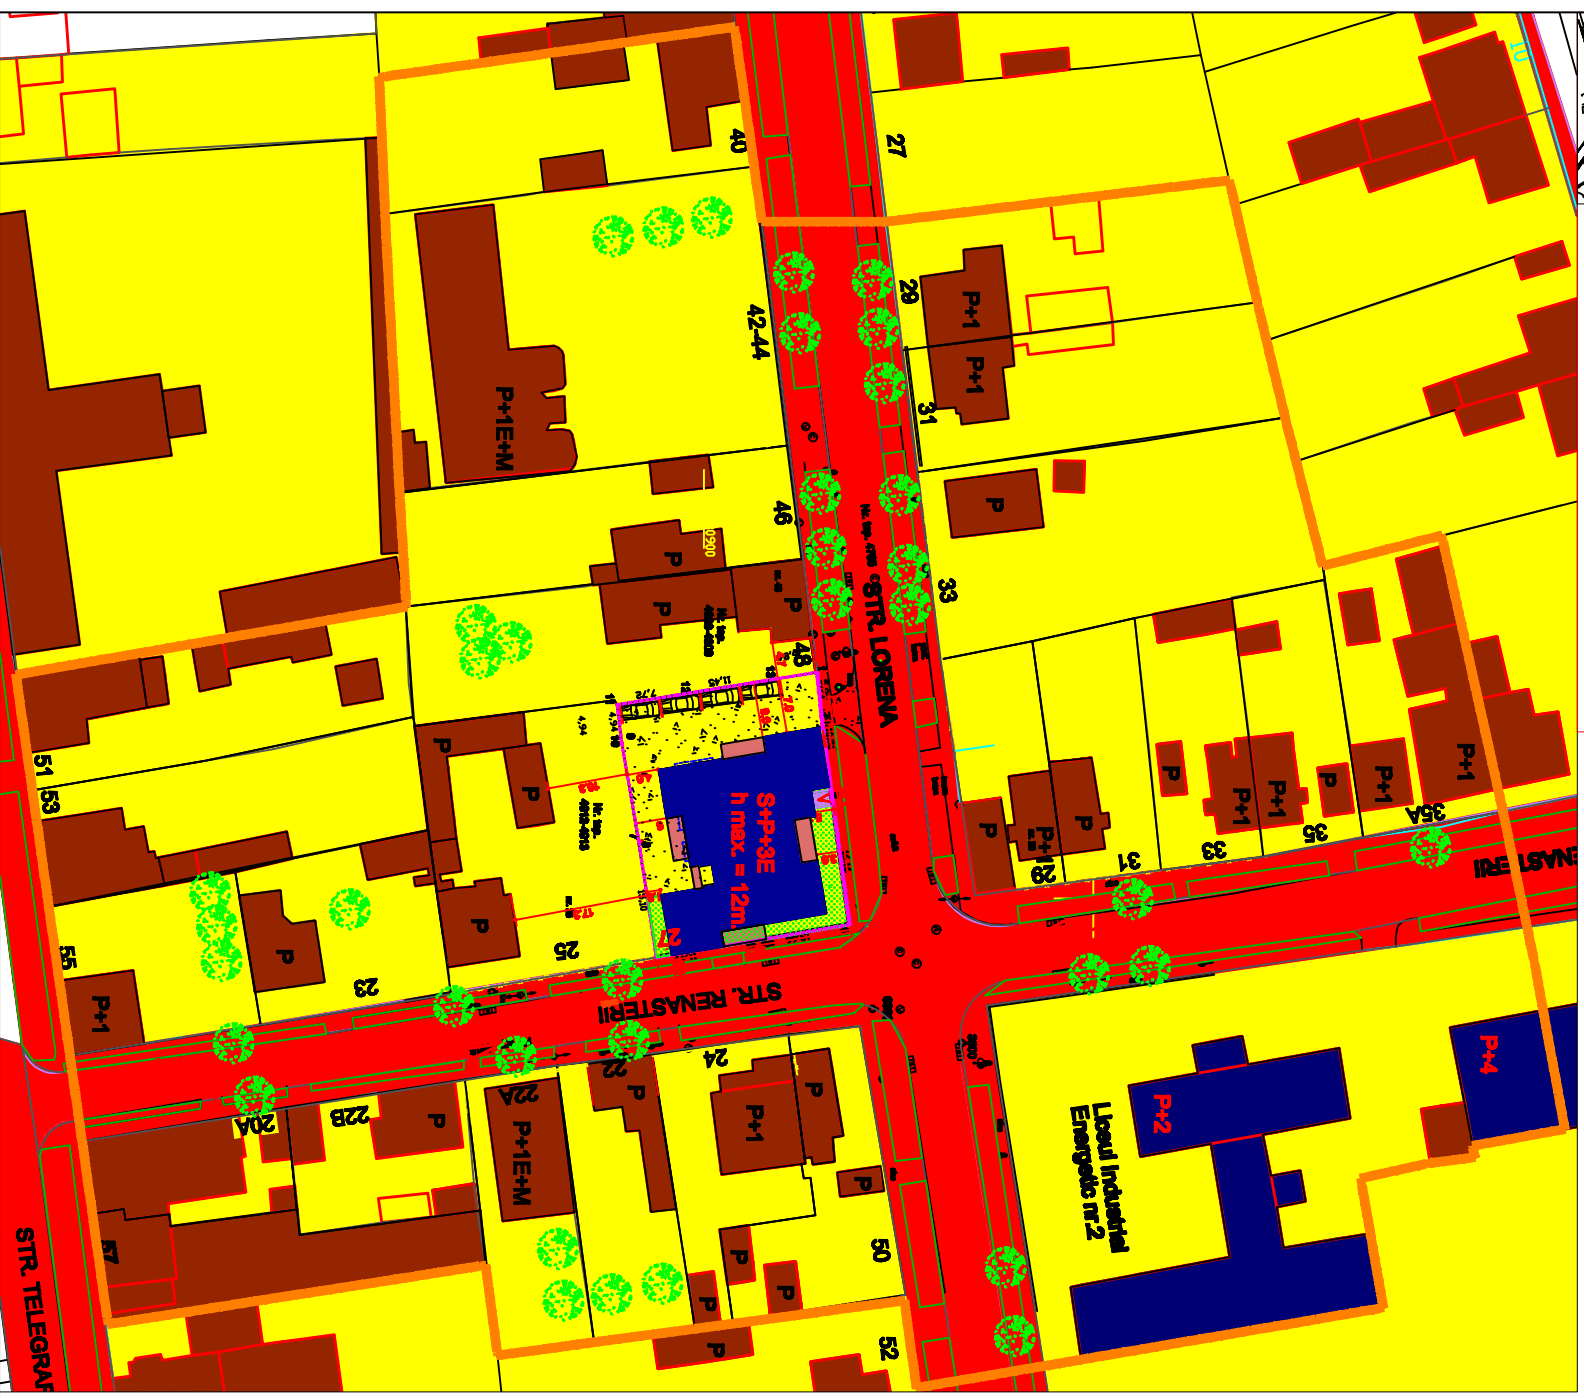


**- P.U.D. -**  
**LOCUINTA COLECTIVA**  
 strada RENASTERII, nr. 27,  
 TIMISOARA



**TIPURI DE PROPRIETATI**

- proprietate privata persoane fizice sau juridice
- domeniu public

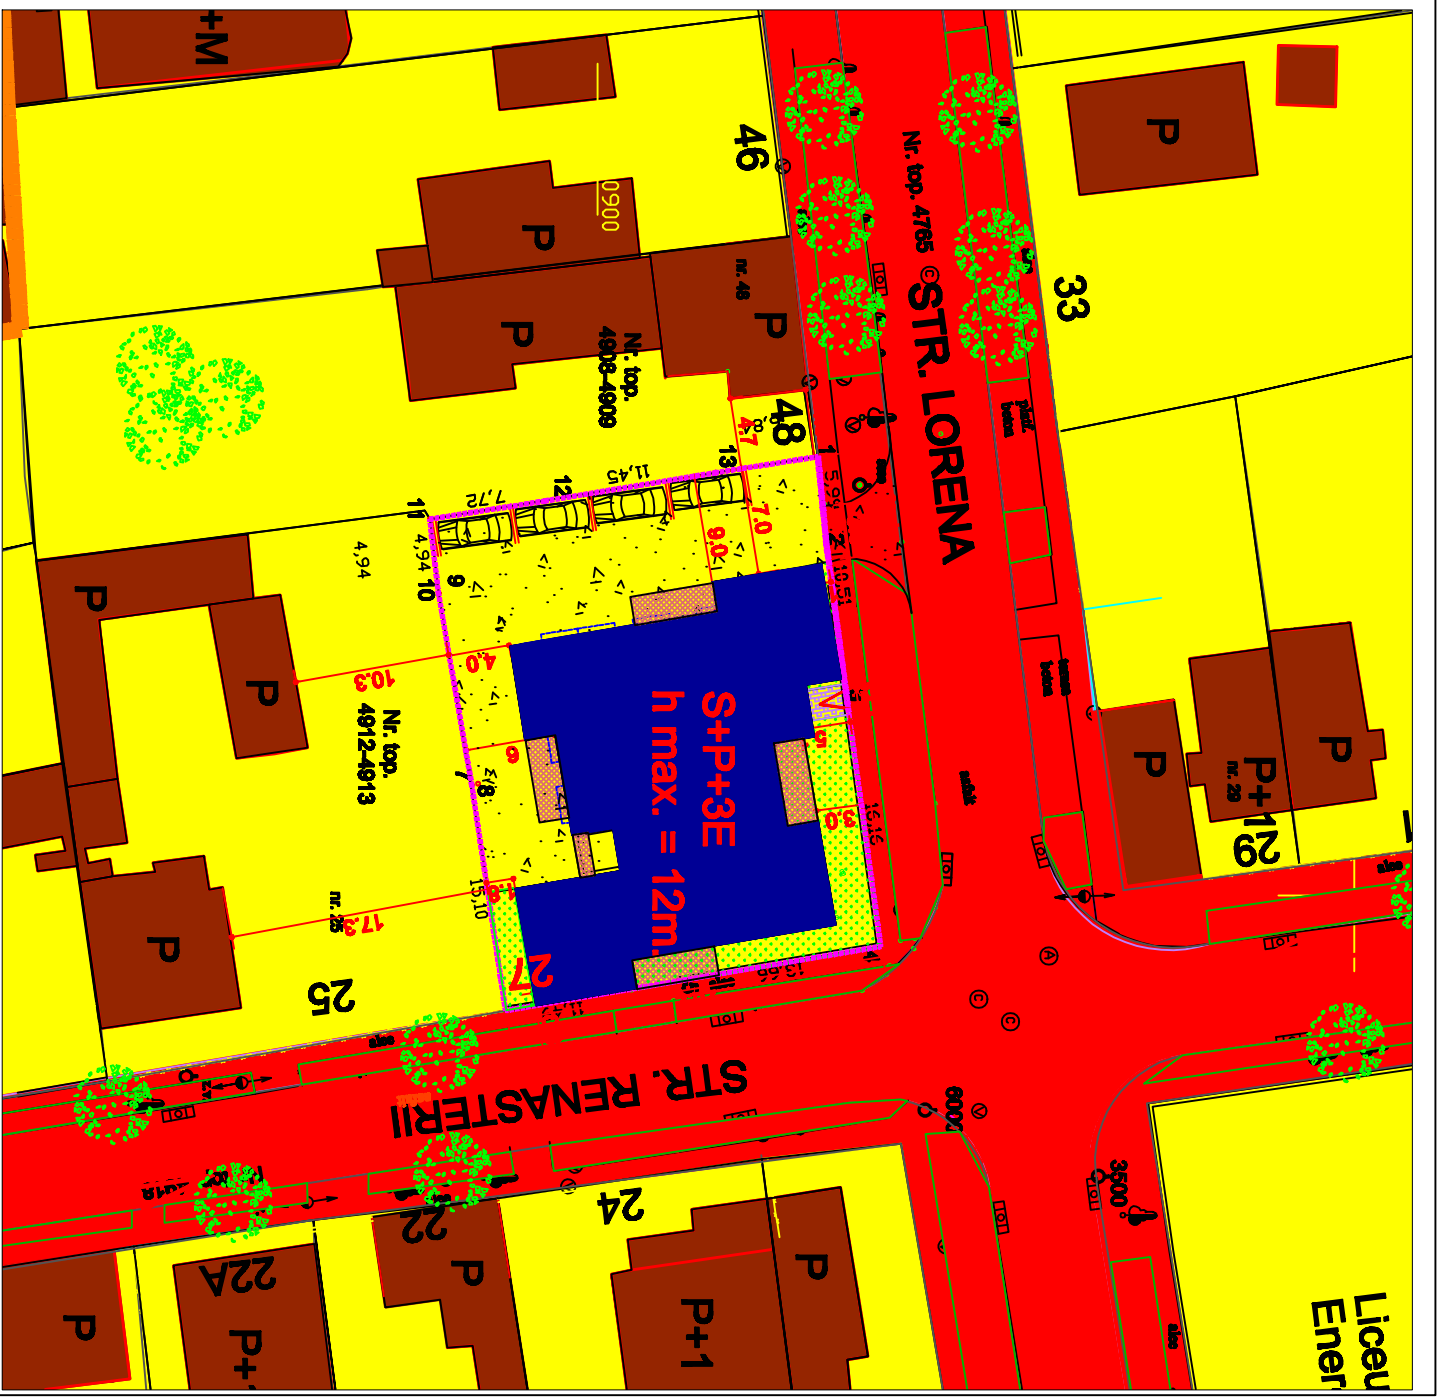

- LEGENDA**
- limita zona studiata
  - limita parcelei reglementate
  - limite parcele
  - constructii P-P+2
  - constructii servicii P+2- P+4
  - parter constructie propusa
  - plan nivel curent constructie noua
  - plan etaj retras constructie noua
  - balcoane si terase

**CIRCULATIA TERENURILOR**

Suprafata teren proprietatea beneficiar = 845mp.  
 Suprafata teren construita la sol = 413,63mp.  
 Suprafata desfasurata = 1654,52 mp

VERIFICATOR/EXPERT	NUME	SEMNAUTURA	CERINTA	REFERENT/EXPERTIZA NR./DATA	nr. proiect
urbanist	Garmen Fahlia			SC MARK DEVELOPMENT SRL Timisoara	01.2007
VERIFICATOR/EXPERT	NUME	SEMNAUTURA	CERINTA	REFERENT/EXPERTIZA NR./DATA	nr. proiect
urbanist	Garmen Fahlia			SC MARK DEVELOPMENT SRL Timisoara	01.2007
SEF PROIECT	NUME	SEMNAUTURA	SCARA	TITLU PROIECT	FAZA
urbanist	Garmen Fahlia		1/1000 si 1/500	PUD - LOCUINTA COLECTIVA strada Renasterii nr. 27, Timisoara	PUD
PROIECTANT	NUME	SEMNAUTURA	data	TITLU PLANURI	nr. planasa
urbanist	Garmen Fahlia		dec. 2007	OBIECTIVE DE UTILITATE PUBLICA	5
DESENAT	NUME	SEMNAUTURA	data	TITLU PLANURI	nr. planasa
urbanist	Garmen Fahlia		dec. 2007	OBIECTIVE DE UTILITATE PUBLICA	5

**Urbanis**  
 "Fidelitas Garmen Iuliana"  
 Birou individual de arhitectura  
 tel 0723524005