


EXTRAS DIN P.U.G. TIMISOARA

P L A N URBANISTIC de D E T A L I U

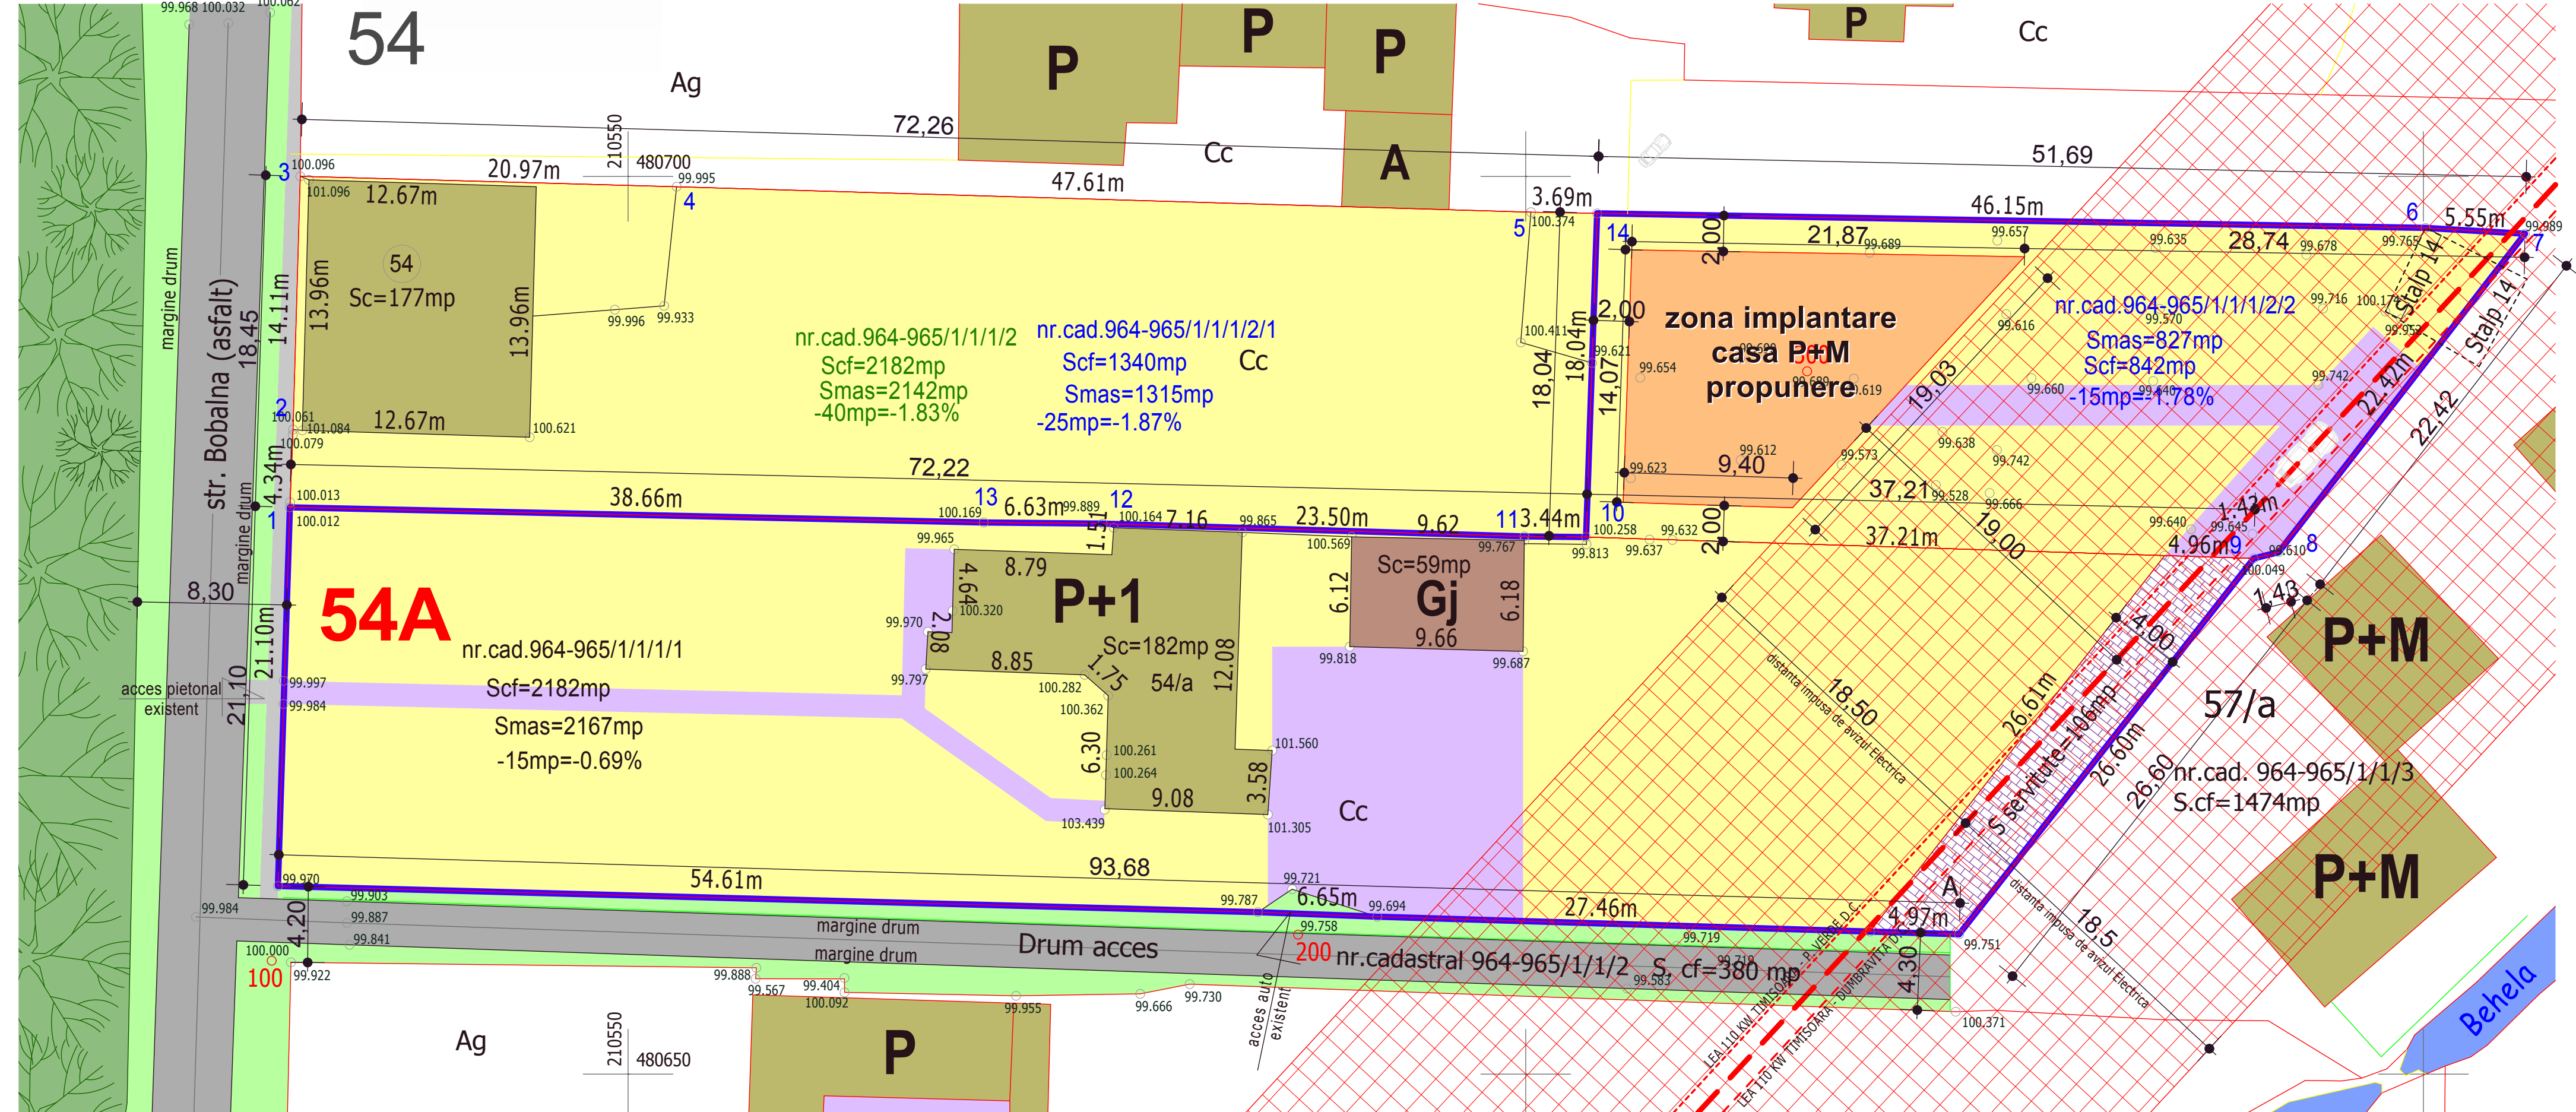

PROPUNERI DE MOBILARE URBANISTICA

Verificator	CERINTA A1	referat nr. din	
S.C. ARHITECT ANGHIEL S.R.L.TIMISOARA cont IBAN - RO148UCU565434622511R001 COD FISCAL-C.U.I.RO16493940	tel. 0744511591 fax 0256/492123	PROPRIETARI: LOBAZA LIVIU si sotia ANCA MARIA BENEFICIARI: MATEI IOAN	Proiect Nr: 104/2009
SPECIFICATIE	NUME	SEMNATURA	SCARA: 1:1000
Sef Proiect	arh. ANGHIEL C-TIN		BENUMIRE PROIECT: Constructie casa P+M dupa elaborare P.U.D.
Proiectat	arh. ANGHIEL C-TIN		AMPLASAMENT: str. Bobalina, nr. 54, loc.TIMISOARA, jud.Timis
Proiectat	carh. stagiar RUS RADU		DATA: mar.2009
Desenat	carh. stagiar RUS RADU		TITLU PLANSA: PROPUNERI DE MOBILARE URBANISTICA
			Nr. Plansa A.06