


PLAN URBANISTIC DE DETALIU EXTINDERE ZONA REZIDENTIALA str. Luta Iovita, Timisoara


PLAN DE INCADRARE IN ZONA
sc.: 1:5000

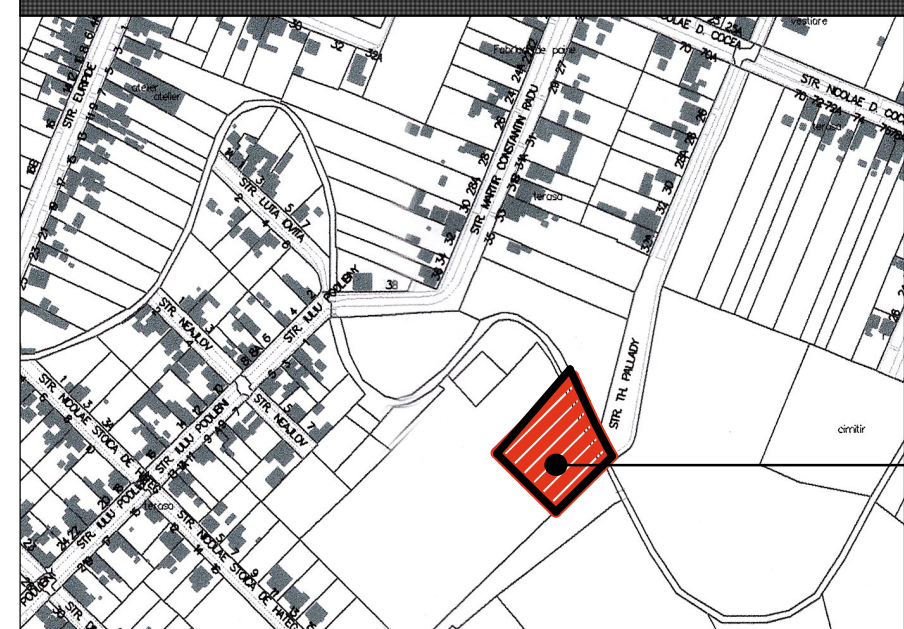

PLAN URBANISTIC DE DETALIU
EXTINDERE ZONA REZIDENTIALA
Pr. nr. 14/2007
Elaborat de S.C. POLIFORM S.R.L.

LEGENDA

- Limita zona studiata
- Limita topo parcele beneficiari
- Limita parcele in afara zonei studiate
- Cladiri propuse
- Zona verde
- Cimitir
- Strazi si alei de deservire propuse
- Zona inderdictie de construire - zona de protectie cimitir (50m)
- Canal
- Drum de exploatare existent

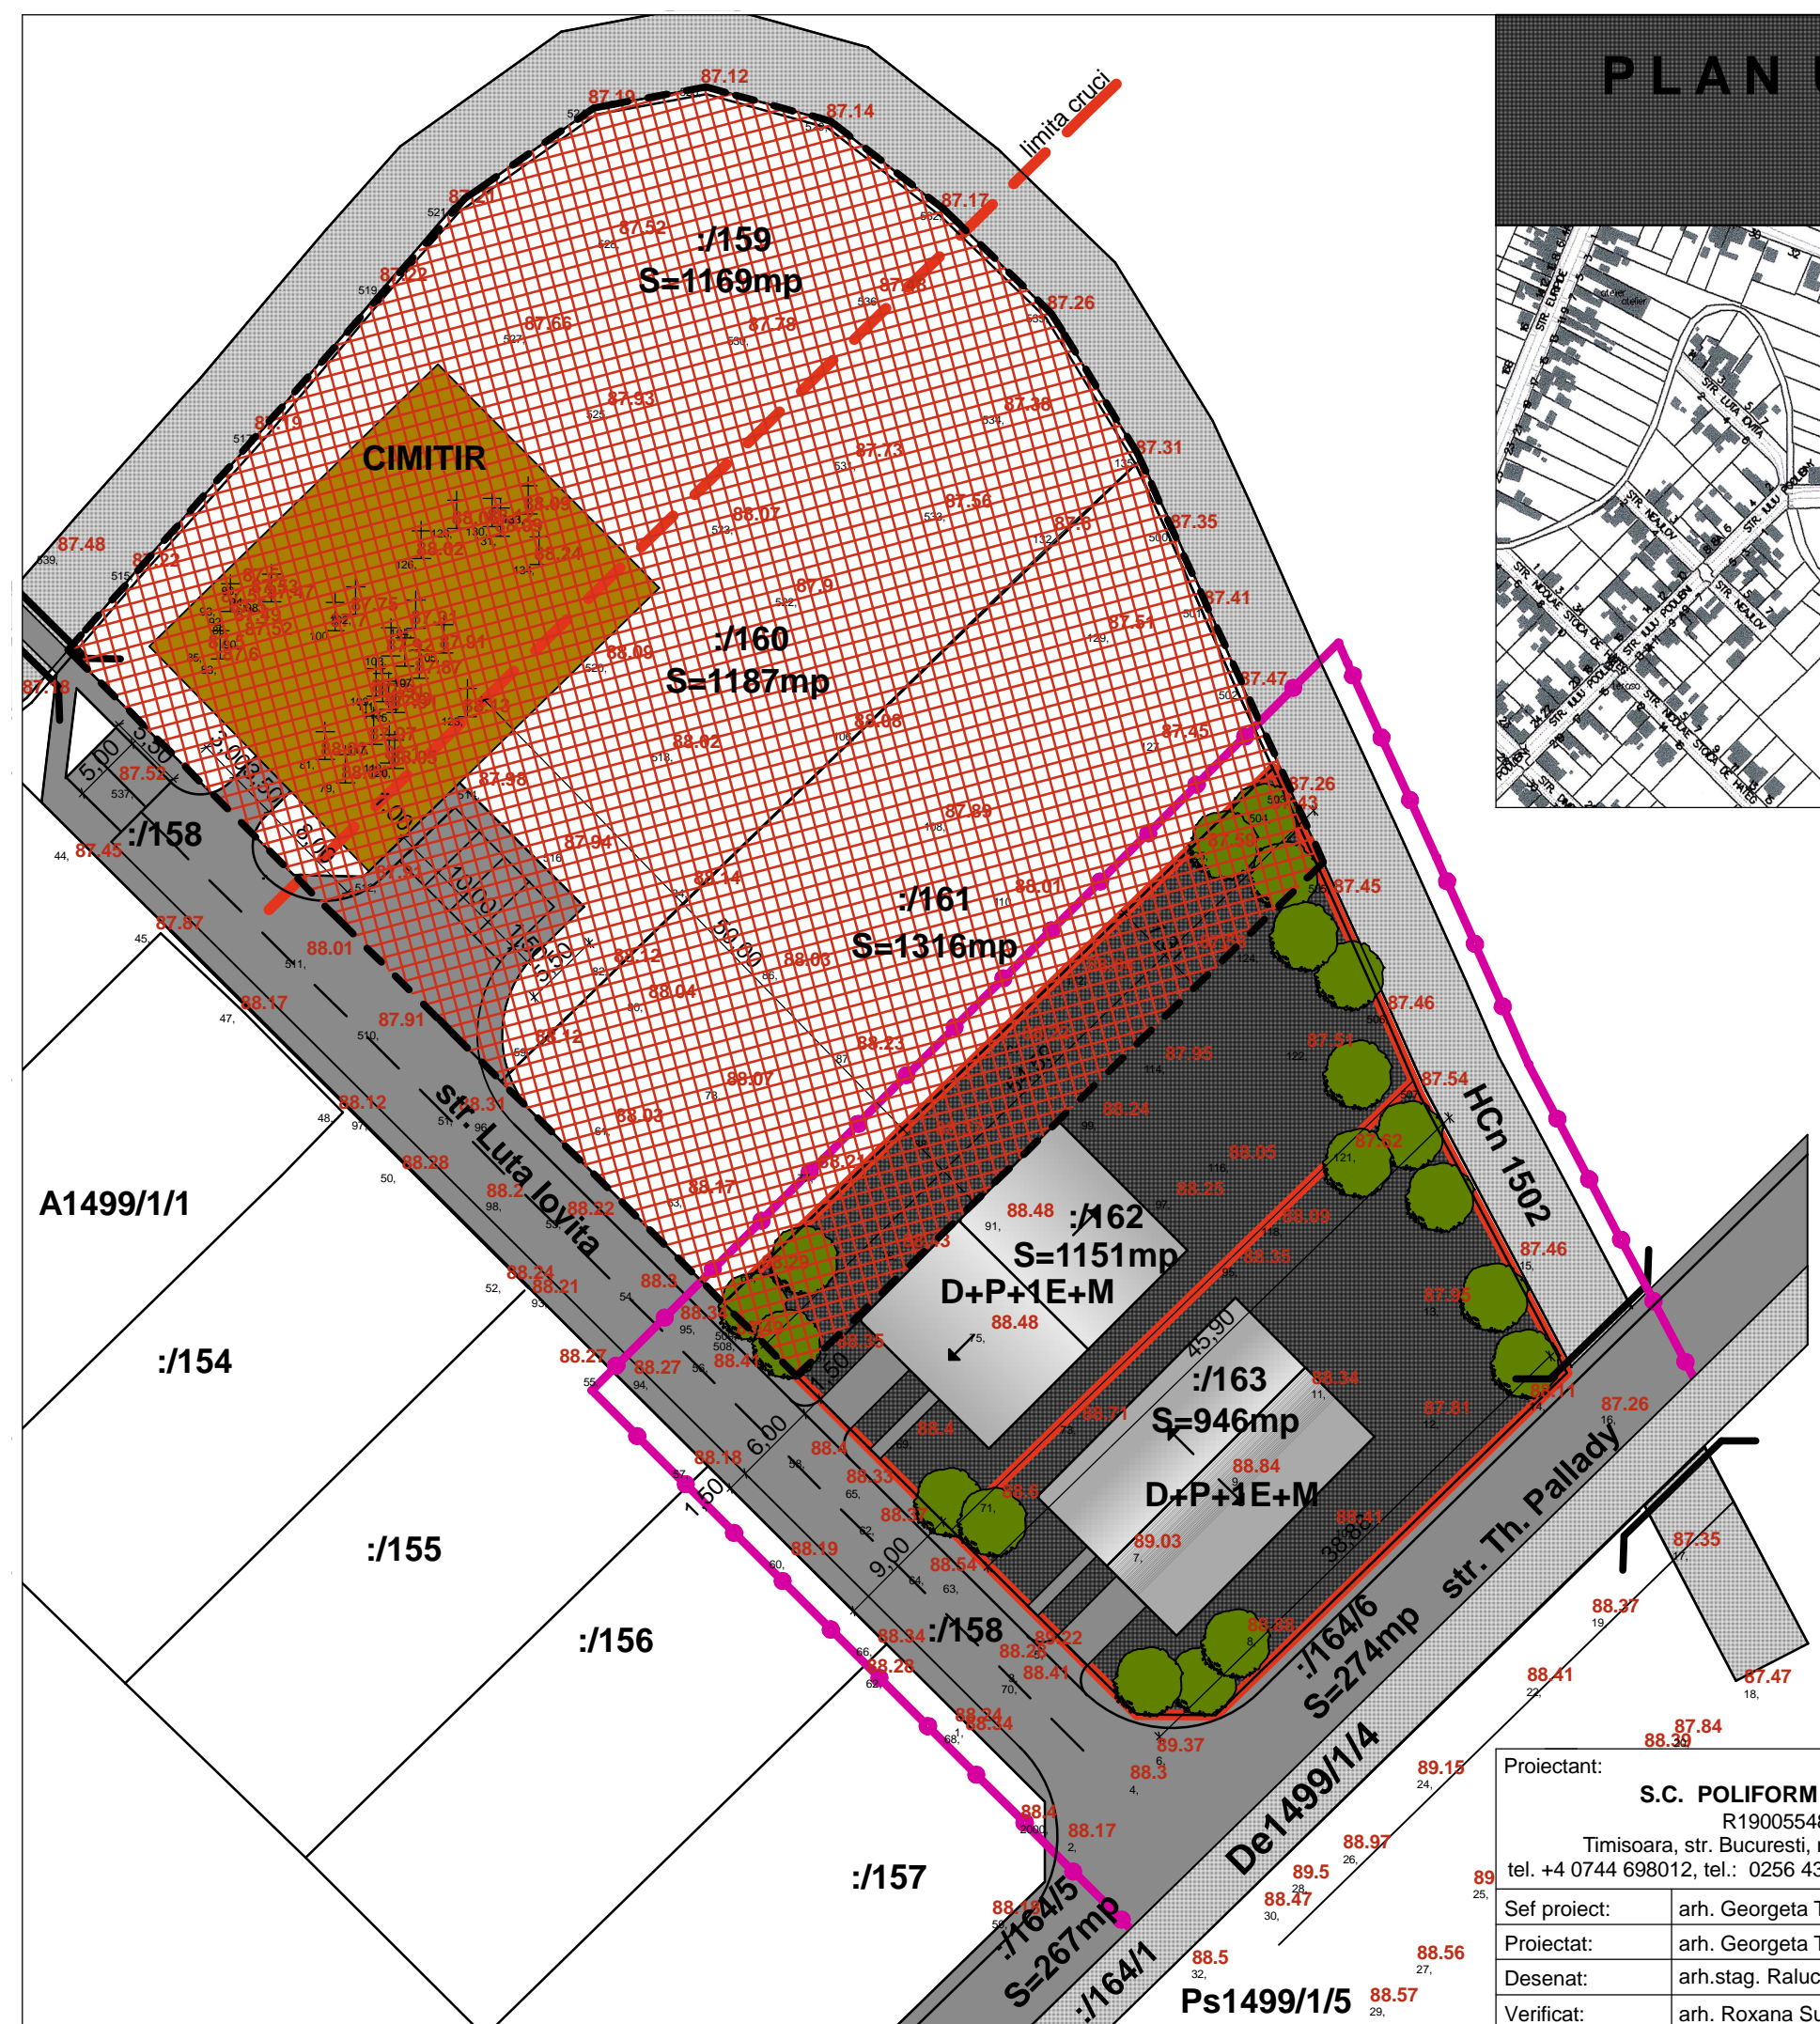

Proiectant: S.C. POLIFORM S.R.L. R19005548 Timisoara, str. Bucuresti, nr.19, sc.A, ap.7 tel. +4 0744 698012, tel.: 0256 432212, fax 0256 436845		Denumire proiect: P.U.D. - EXTINDERE ZONA REZIDENTIALA STR. LUTA IOVITA, TIMISOARA		Nr. pr.: 14/2006
Sef proiect:	arh. Georgeta Trimbaitas	Scara: 1:500	Beneficiari: Barna Gabriela, Diaconovici Radu, Diaconovici Victoria	
Proiectat:	arh. Georgeta Trimbaitas		Faza: P.U.D.	
Desenat:	arh. stag. Raluca Garlesteanu			
Verificat:	arh. Roxana Surca	junie '07	Denumire plansa: Posibilitati de mobilare urbanistica Nr. pl.: 14 A04	