


P.U.D.
 AMPLASARE ZONE DE SERVICII, COMERT,
 REABILITARE PIATA EXISTENTA
 PLAN DE SITUATIE CU PROPRIETATE
 ASUPRA TERENURILOR

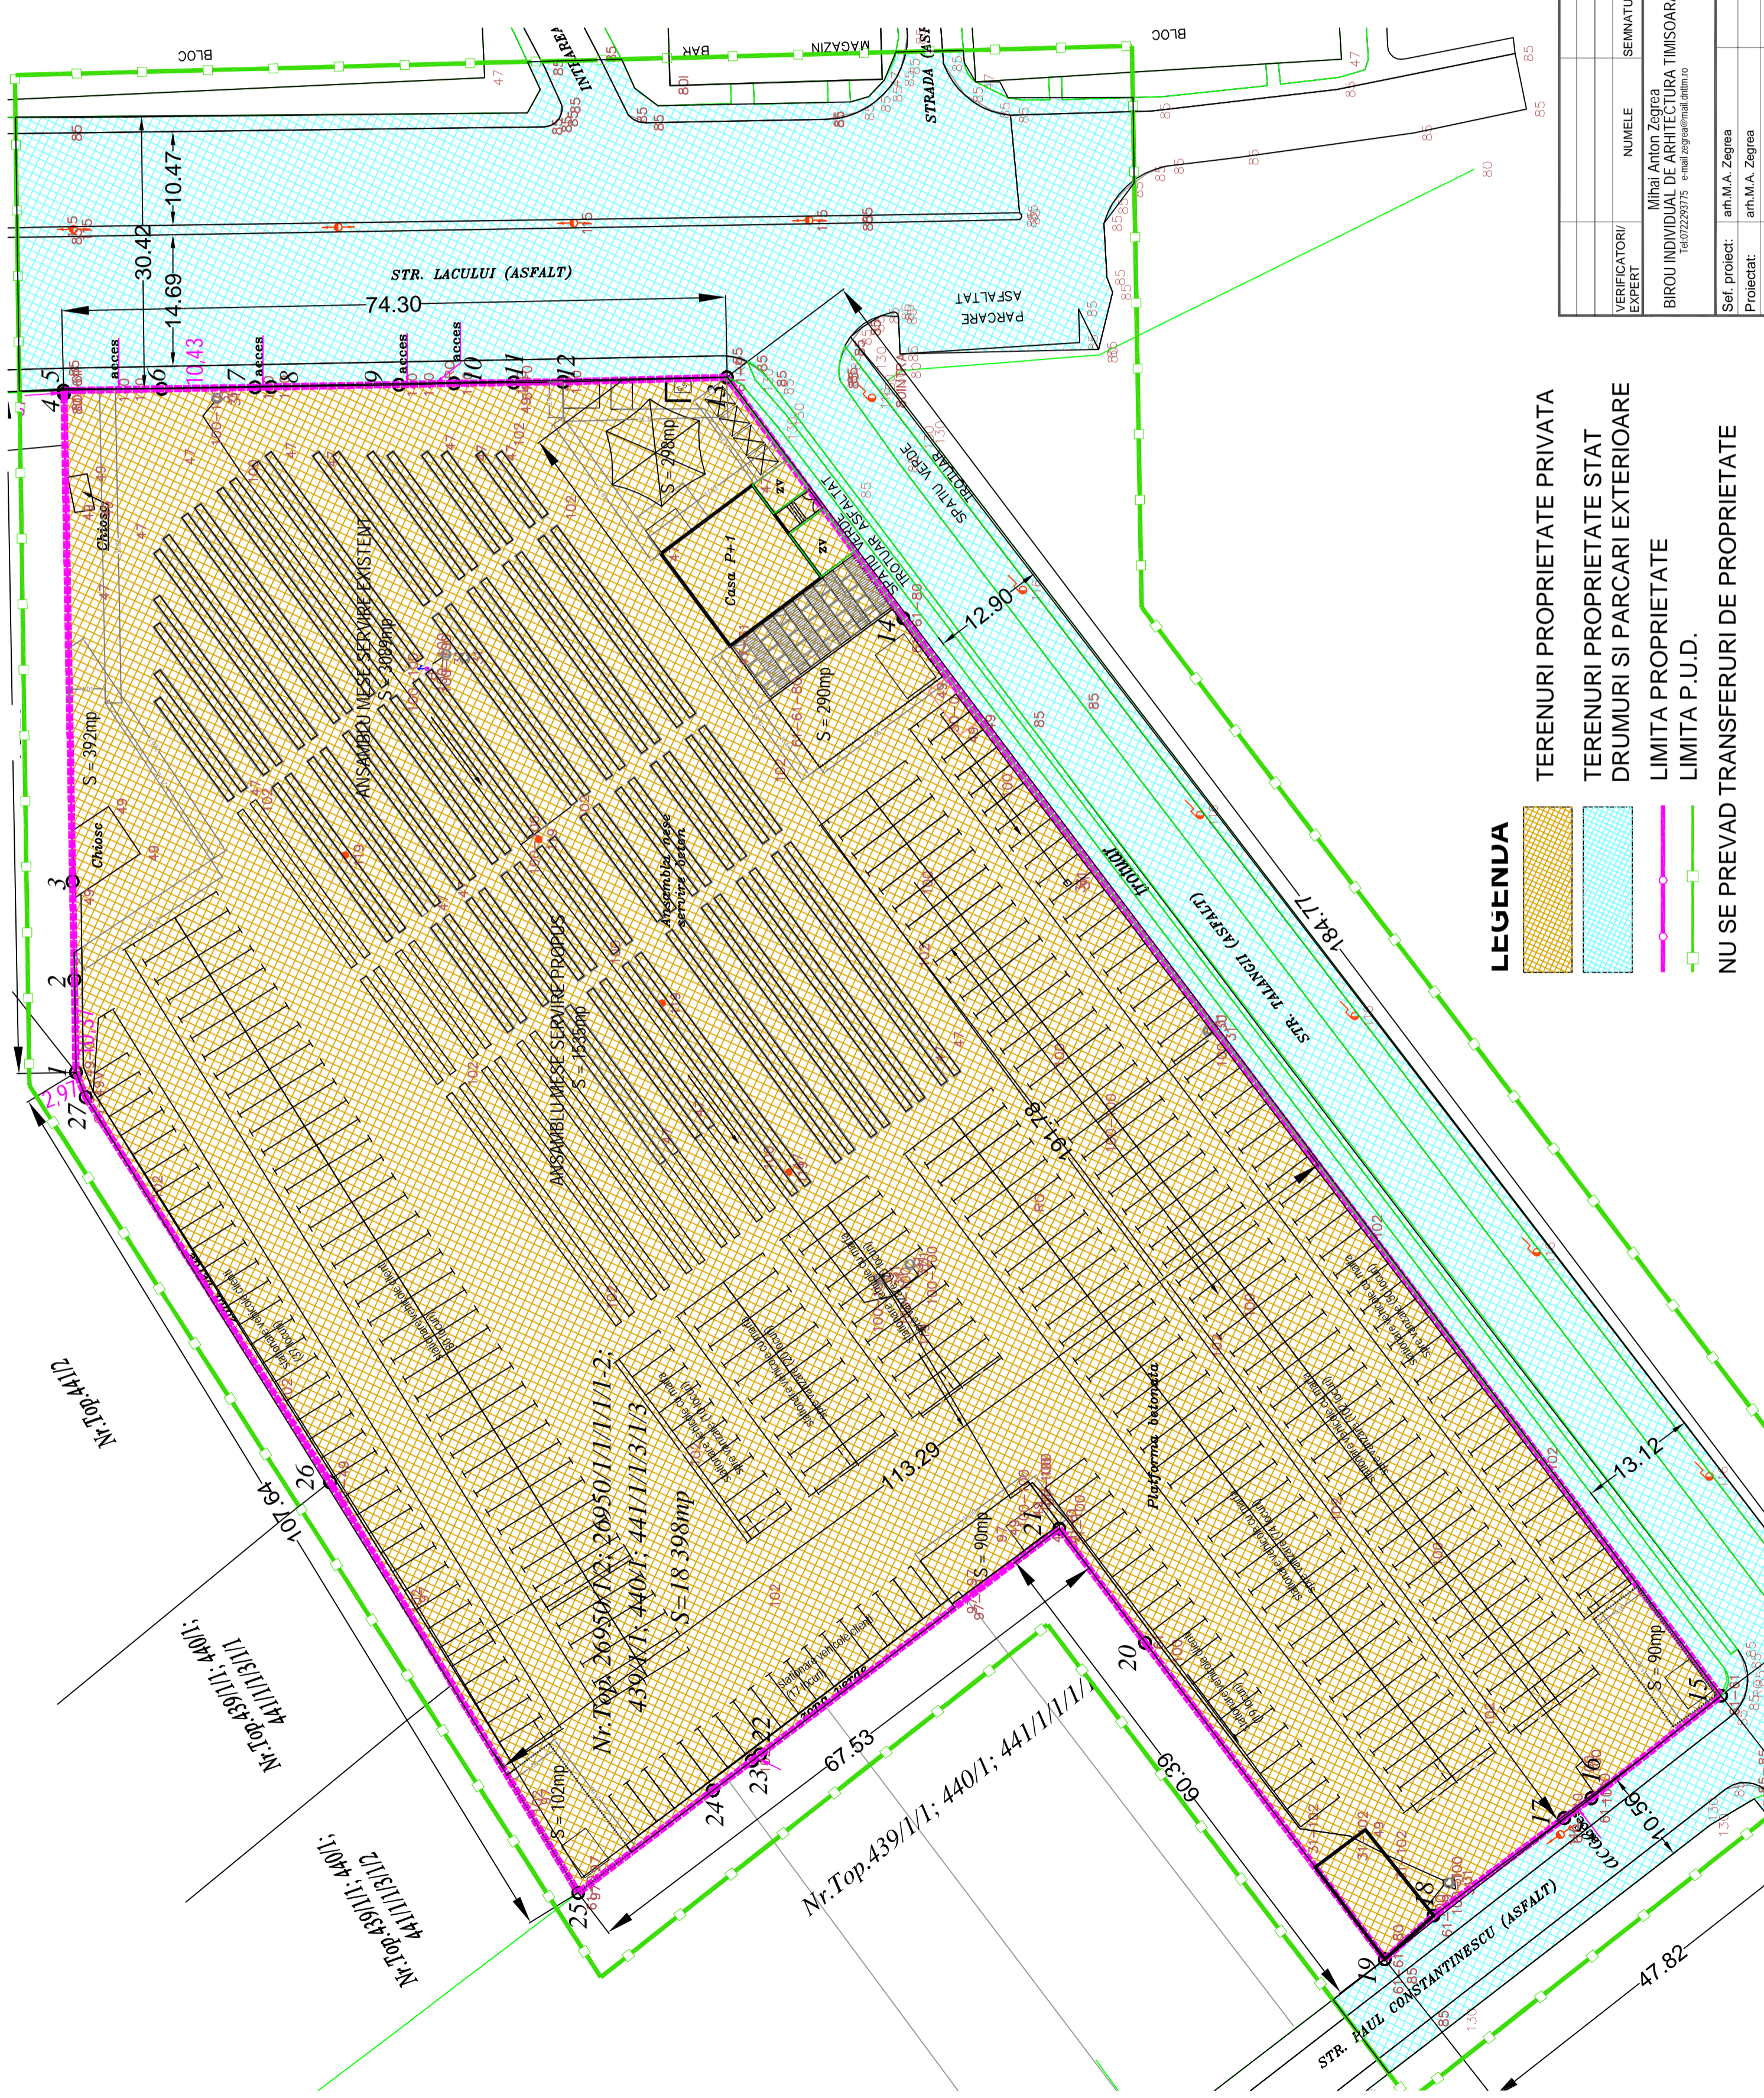

- LEGENDA**
- TERENURI PROPRIETATE PRIVATA
 - TERENURI PROPRIETATE STAT
 - DRUMURI SI PARCARI EXTERIOARE
 - LIMITA PROPRIETATE
 - LIMITA P.U.D.
 - NIU SE PREVAD TRANSFERURI DE PROPRIETATE

VERIFICATOR/ EXPERT	NUMELE	SEMNATURA	CERINTA	REFERATEXPERTIZA NR./DATA
Mihai Anton Zegrea BIROU INDIVIDUAL DE ARHITECTURA TIMISOARA Tel:0722293775 e-mail:zegrea@mail.dahm.ro			Scara: 1:500	BENEFICIAR S.C. FLAVIA S.R.L. AMPLASAMENT TIMISOARA Str. Paul Constantinescu Nr.25
Sef. proiect:	arh.M.A. Zegrea		Data:	TITLU PROIECT P.U.D. PIATA FLAVIA TIMISOARA
Proiectat:	arh.M.A. Zegrea		08/2007	TITLU PLANSA PLAN DE SITUATIE CU PROPRIETATE ASUPRA TERENURILOR
Desenat:	arh.M.A. Zegrea			Pi.Nr. 04/2007- UAT Faza: P.U.D. Pi.Nr. 05UAT