
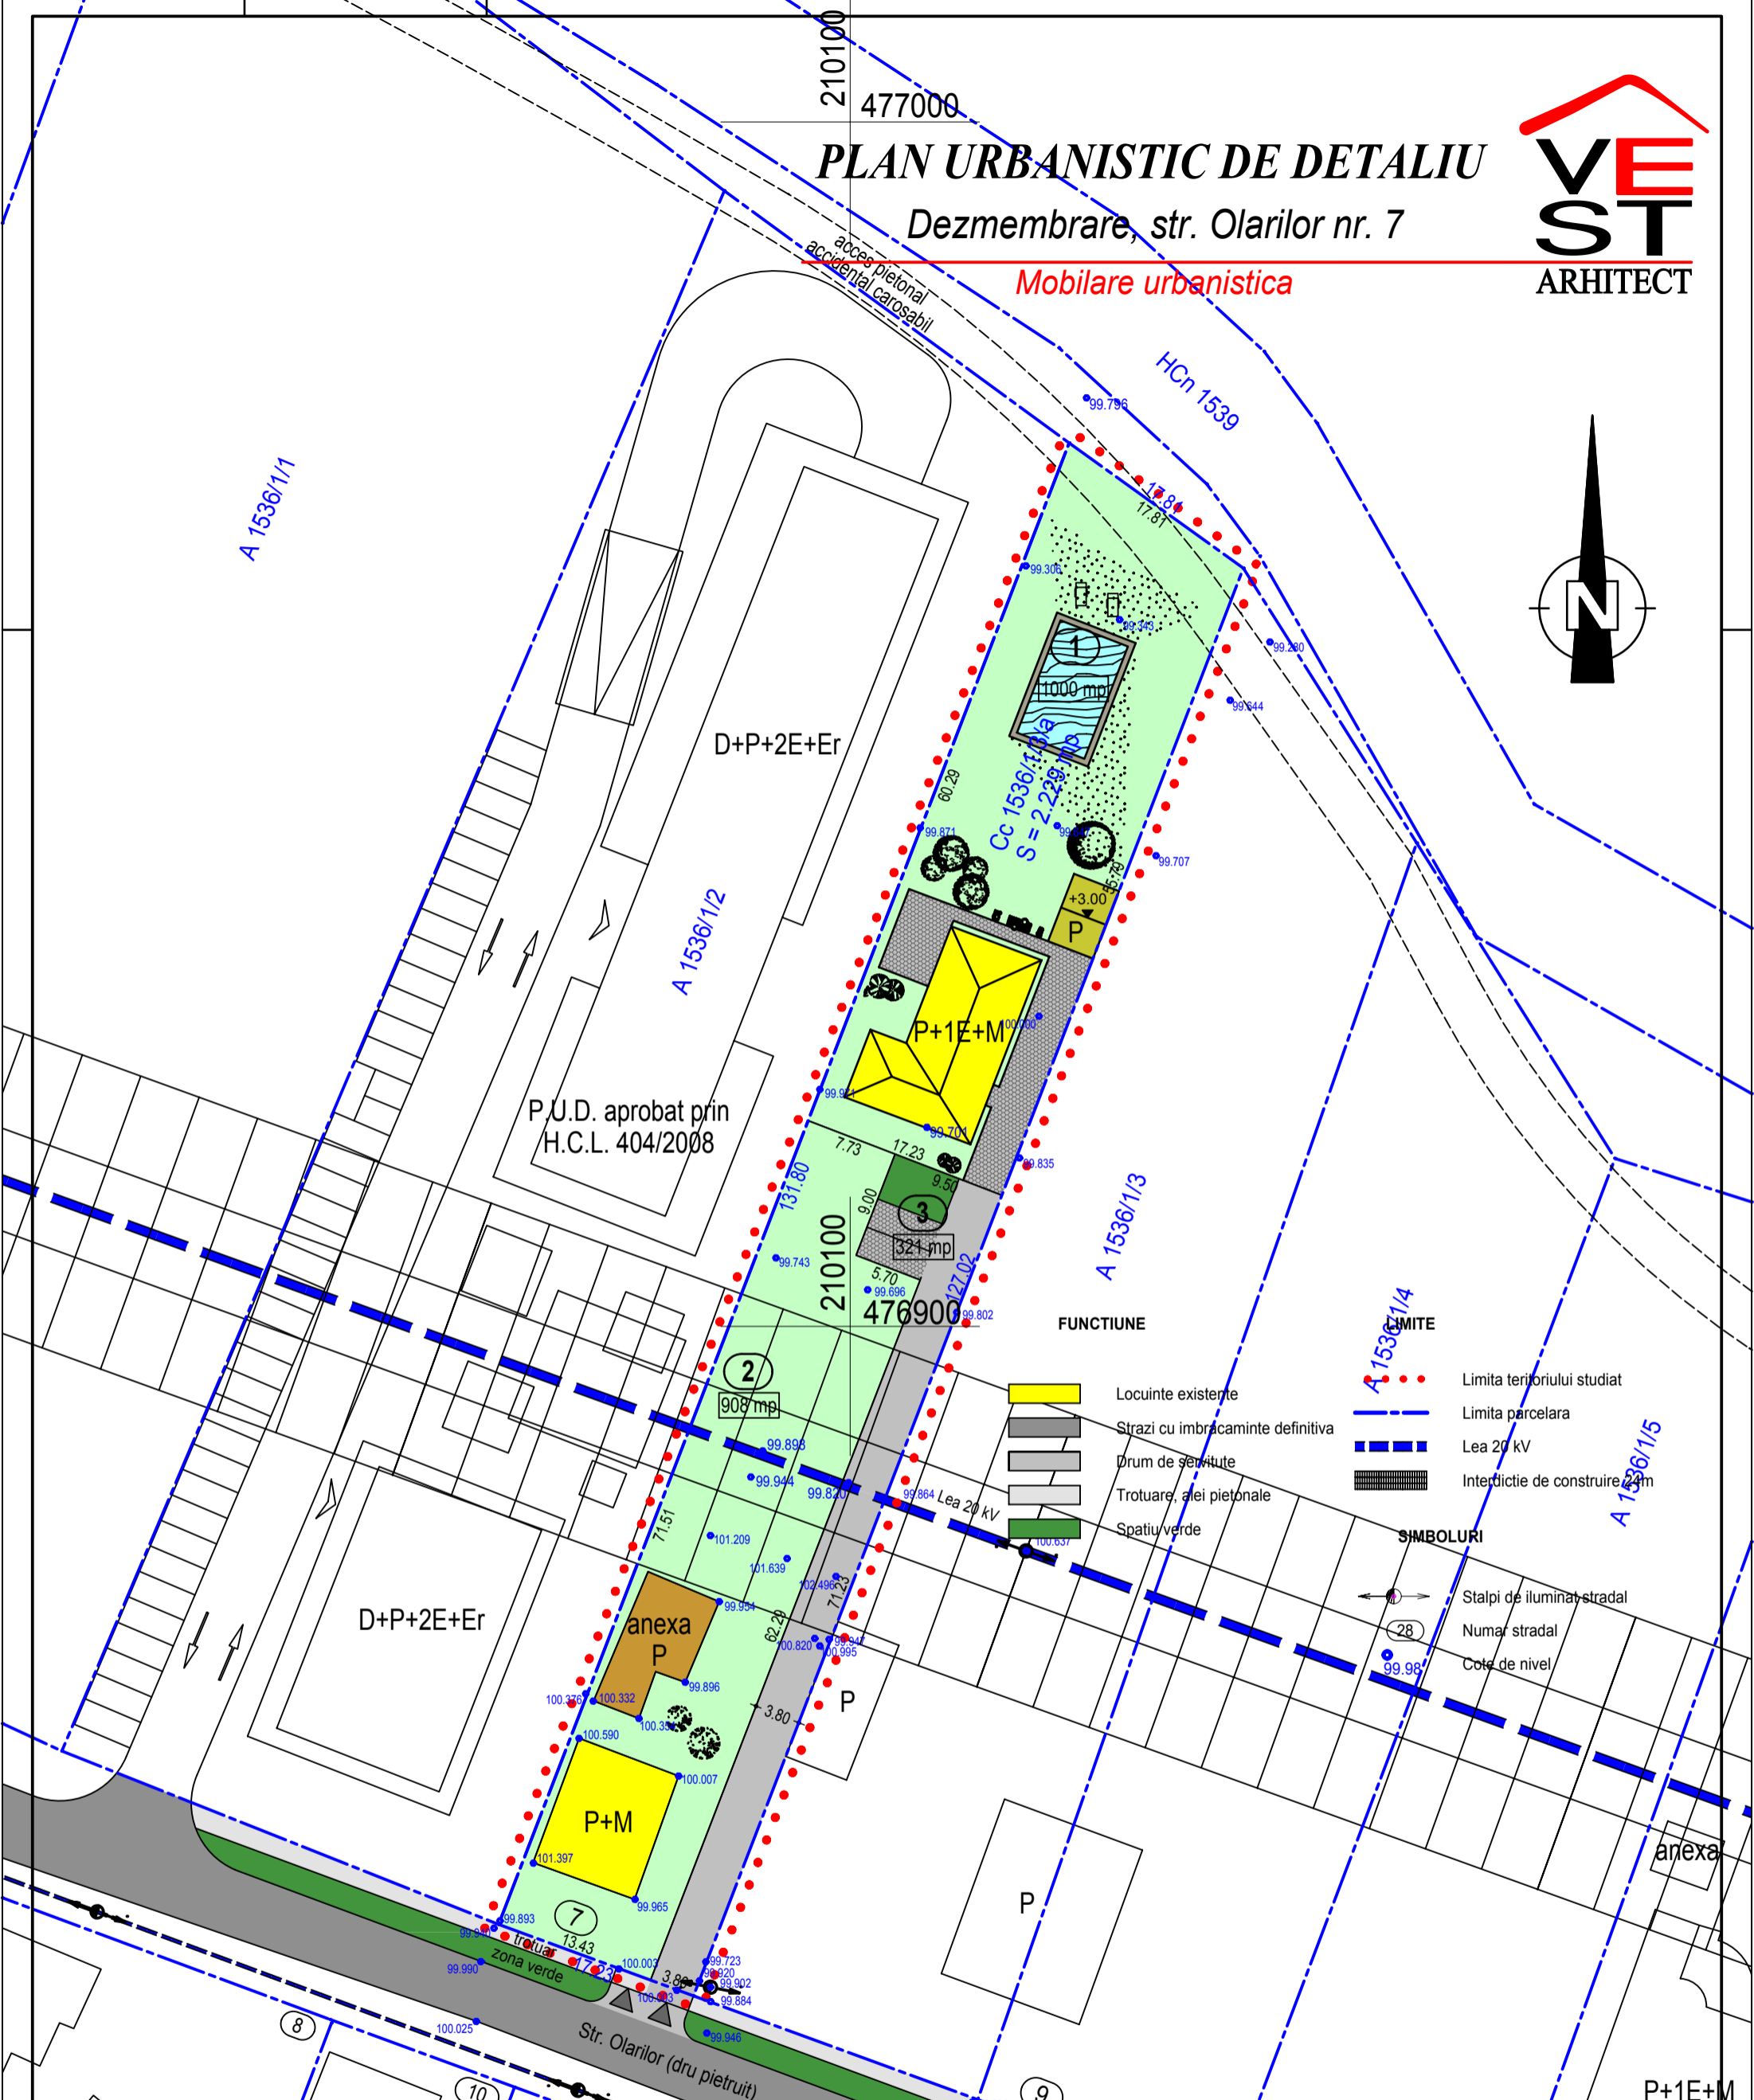


PLAN URBANISTIC DE DETALIU

Dezmembrare, str. Olarilor nr. 7

Mobilare urbanistica

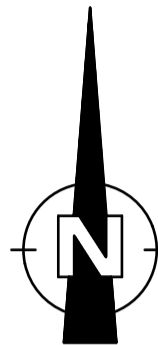

S.C. "VEST ARCHITECT" S.R.L.
 Timisoara, Str. Tigului nr. 40
 tel./fax.: 0256-220453, 0724942442
 cristina_vestarhitect@yahoo.com
 J 35/1219/2003, C.U.I. RO 15451165

Beneficiar: NEMTOC DOMNICA si NEMTOC VASILICA MONICA
 KATONA SORINA si KATONA STEFAN
 LUPU ANGELA si LUPU RADU GHEORGHE
 Denumire proiect: P.U.D. - DEZMEMBRARE PARCELA
 str. Olarilor nr. 7
 Nr. pr.: 273/04/08
 Faza: P.U.D.

Sef proiect:	arh. CRISTINA BABESCU
Proiectat:	arh. CRISTINA BABESCU
Desenat:	st. arh. IVAN KATIANA
Verificat:	arh. OVIDIU CONSTANTINESCU

Scara:	Denumire plansa:
1:500	MOBILARE URBANISTICA
Data:	Plansa numarul:
mai 2008	U 04