
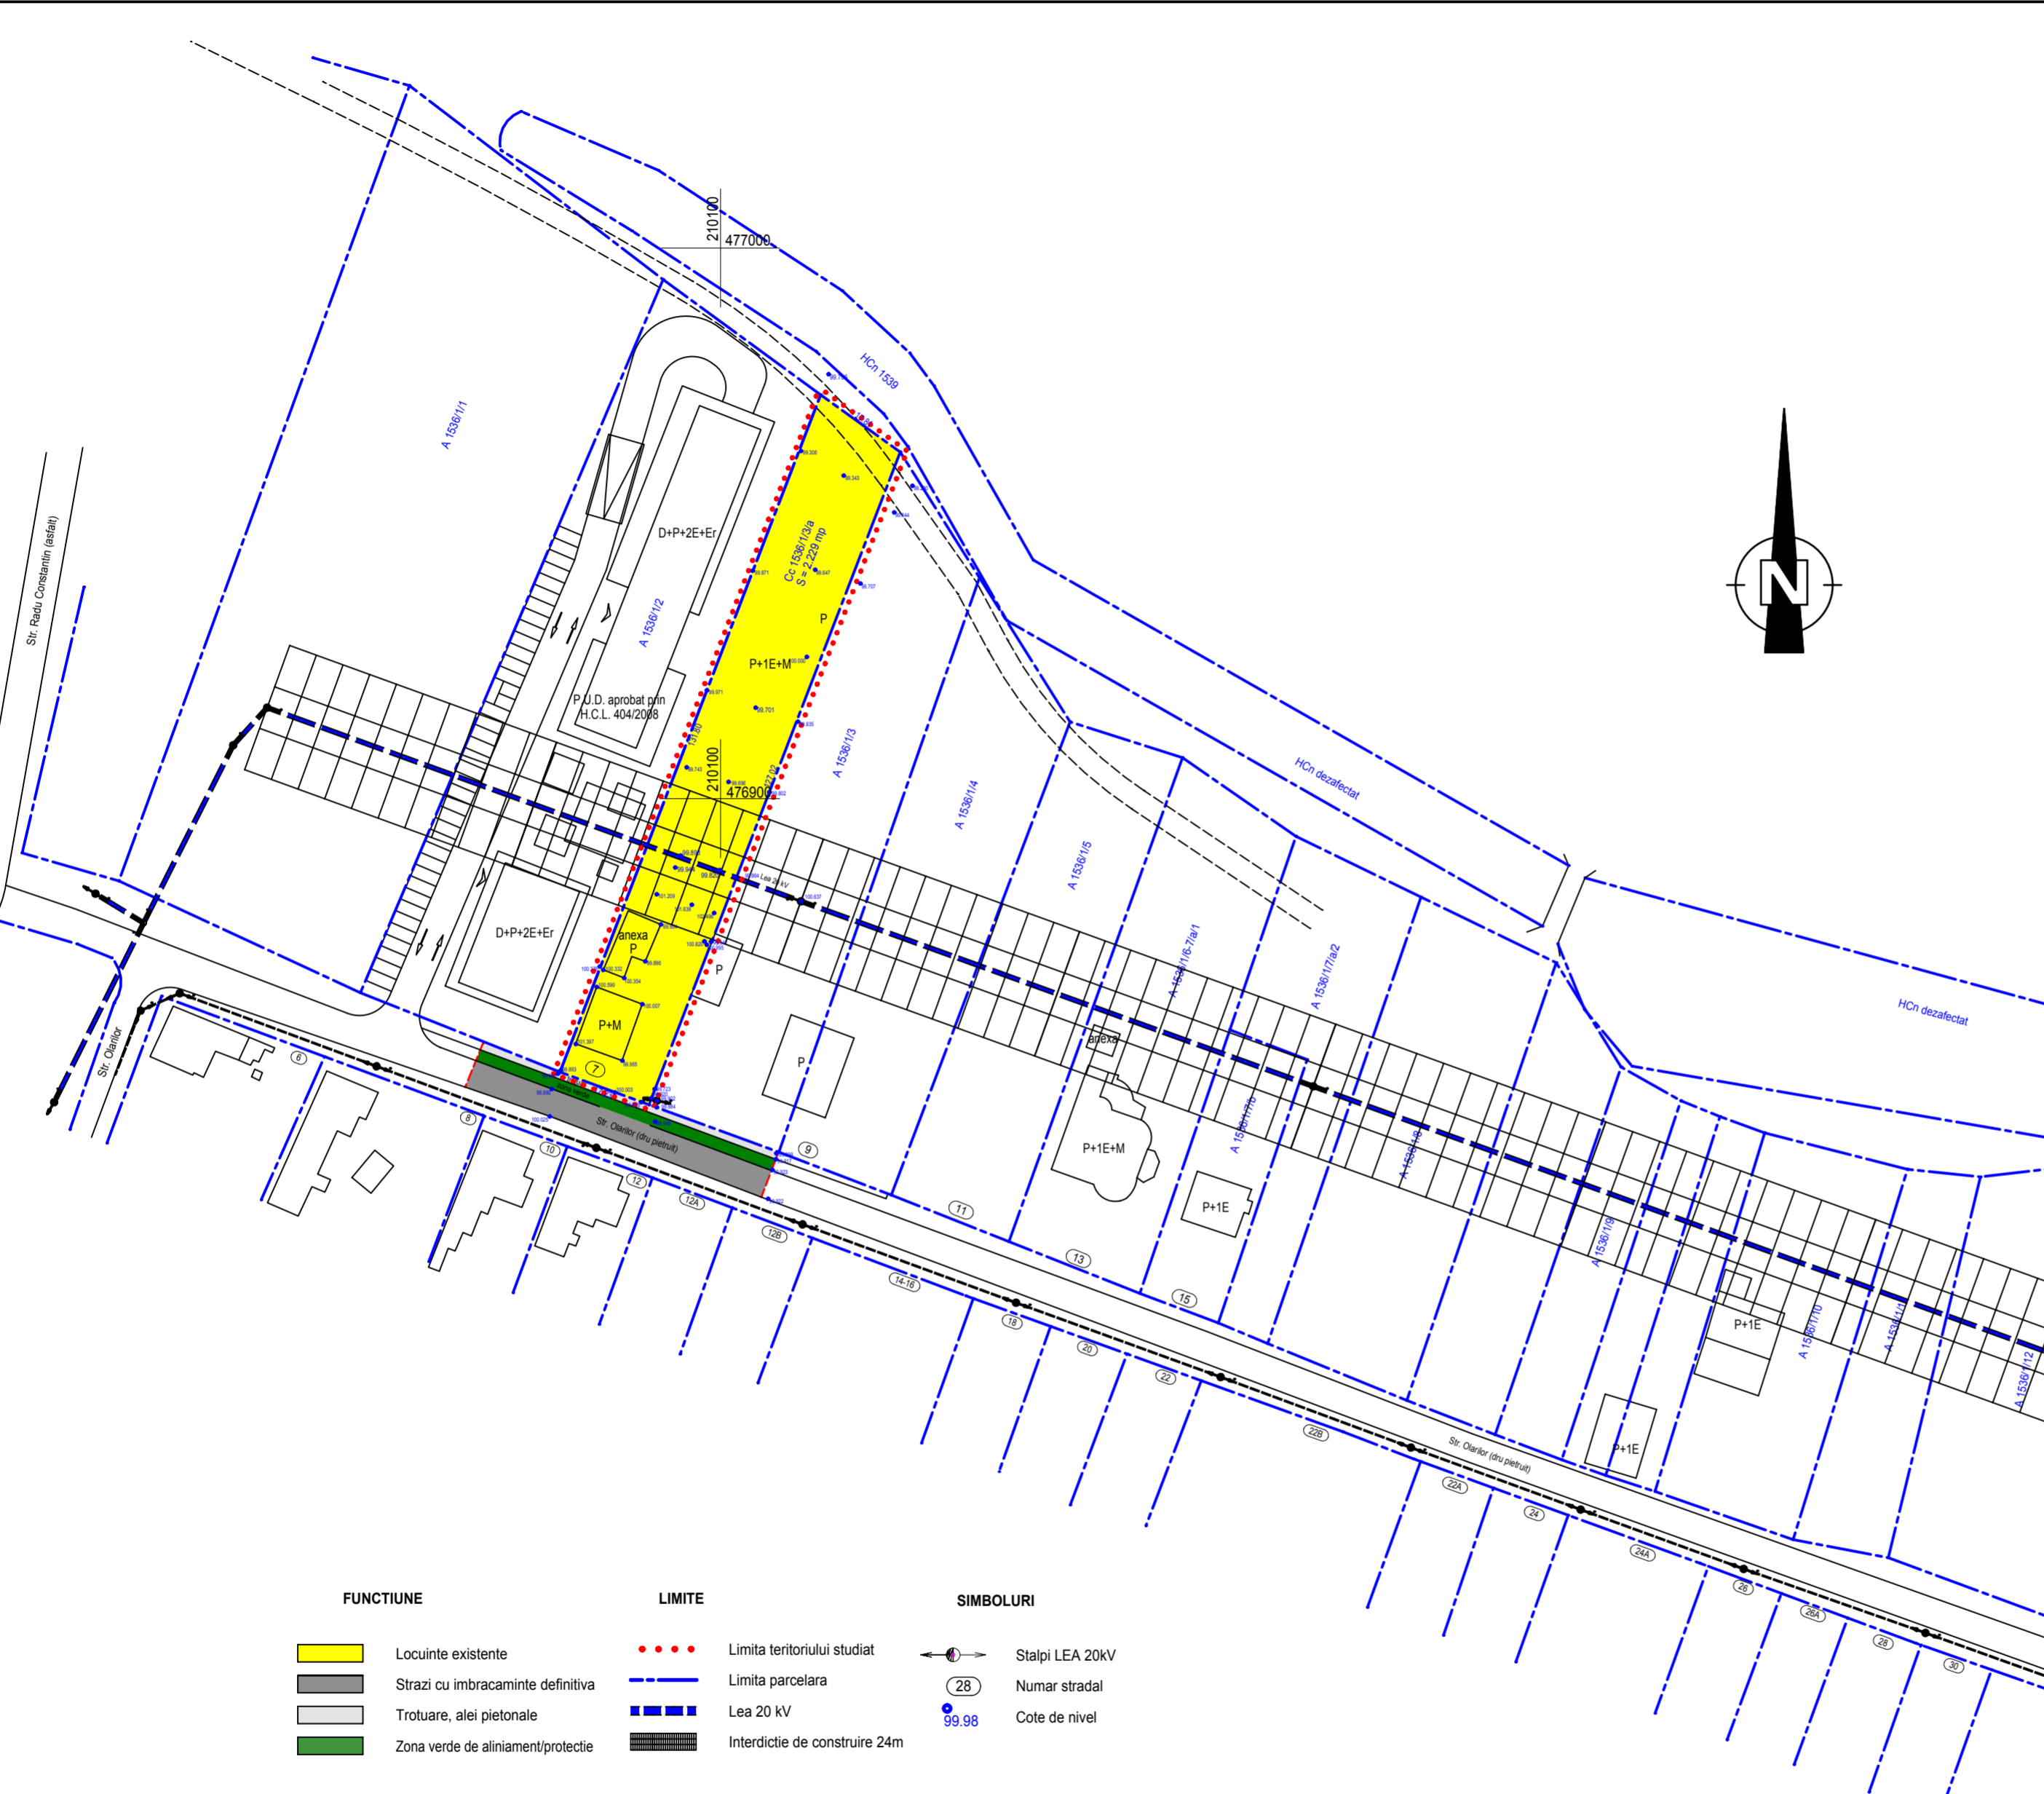


PLAN URBANISTIC DE DETALIU

Dezmembrare, str. Olarilor nr. 7

Situatia existenta

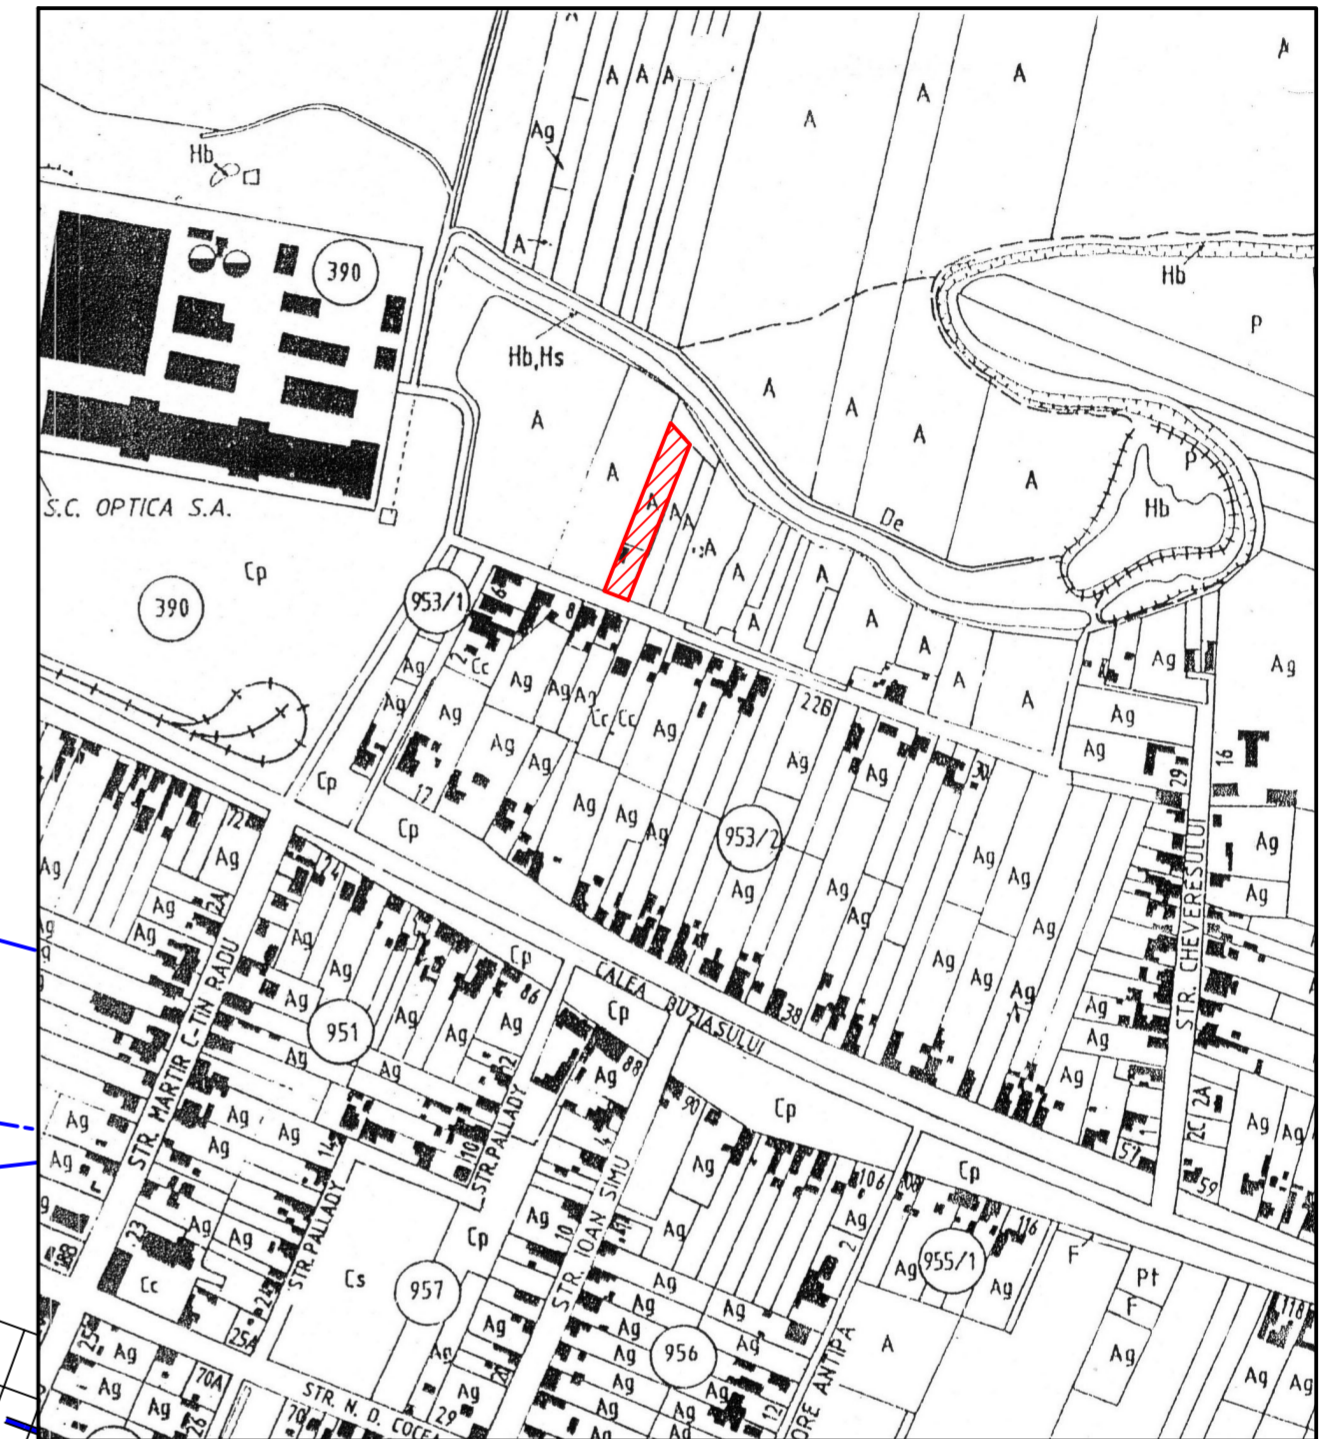

FUNCTIUNE	LIMITE	SIMBOLURI
Locuinte existente	Limita teritoriului studiat	Stalpi LEA 20kV
Strazi cu imbracaminte definitiva	Limita parcelara	Numar stradal
Trotuare, alei pietonale	Lea 20 kV	Cote de nivel
Zona verde de aliniament/protectie	Interdicte de construire 24m	



	S.C. "VEST ARHITECT" S.R.L. Timisoara, Str. Tigului nr. 40 tel./fax: 0256-220453, 0724942442 cristina_vestarhitect@yahoo.com J 35/1219/2003, C.U.I. RO 15451165	Beneficiar: NEMTOC DOMNICA si NEMTOC VASILICA MONICA KATONA SORINA si KATONA STEFAN LUPU ANGELA si LUPU RADU GHEORGHE	Nr. pr.: 273/04/08
	Denumire proiect: P.U.D. - DEZMEMBRARE PARCELA str. Olarilor nr. 7	Faza: P.U.D.	
Sef proiect: arh. CRISTINA BABESCU Proiectat: arh. CRISTINA BABESCU Desenat: st. arh. IVAN KATIANA Verificat: arh. OVIDIU CONSTANTINESCU	Scara: 1:1000 1:5000 Data: mai 2008	Denumire plansa: SITUATIE EXISTENTA INCADRARE IN ZONA	
h/l= 384 / 582 (0.22mp)		Plansa numarul:	U 01