


PLAN ETAJ 1 - SCARA 1:125

SUPRAFETE UTILE - ETAJ 1				
NR. CRT.	NIVEL	DENUMIRE	SUPRAFATA (mp)	INALTIME
1	Etaj 1	Birou antrenori 1	15.60	2.80
4	Etaj 1	Dep. echip. atelier	14.88	2.80
2	Etaj 1	G.S. B. Tribune	15.60	2.80
3	Etaj 1	G.S. F. - Tribune	16.05	2.80
5	Etaj 1	G.S. pers. dizabilitati	13.26	2.80
6	Etaj 1	Hol B	56.29	2.80
7	Etaj 1	sala de sport multifunctionala	968.74	6.00
8	Etaj 1	Spalatorie uscatorie	23.23	2.80
9	Etaj 1	Vestiare sala multifunctionala B.	31.53	2.80
10	Etaj 1	Vestiare sala multifunctionala F.	31.59	2.80
			1,186.77 m ²	

SUPRAFETE UTILE ETAJ 2				
NR. CRT.	NIVEL	DENUMIRE	SUPRAFATA (mp)	INALTIME
1	Etaj 2	Hol	22.63	2.70
2	Etaj 2	Spatiu tehnic - instalatii de ventilare	197.76	2.70
3	Etaj 2	Spatiu tehnic lift	12.78	2.70
			233.17 m ²	

SUPRAFETE UTILE - TOTAL	
NIVEL	SUPRAFATA (mp)
Subsol	282.30
Parter	2,000.20
Etaj 1	1,186.77
Etaj 2	233.17
3,702.44 m ²	

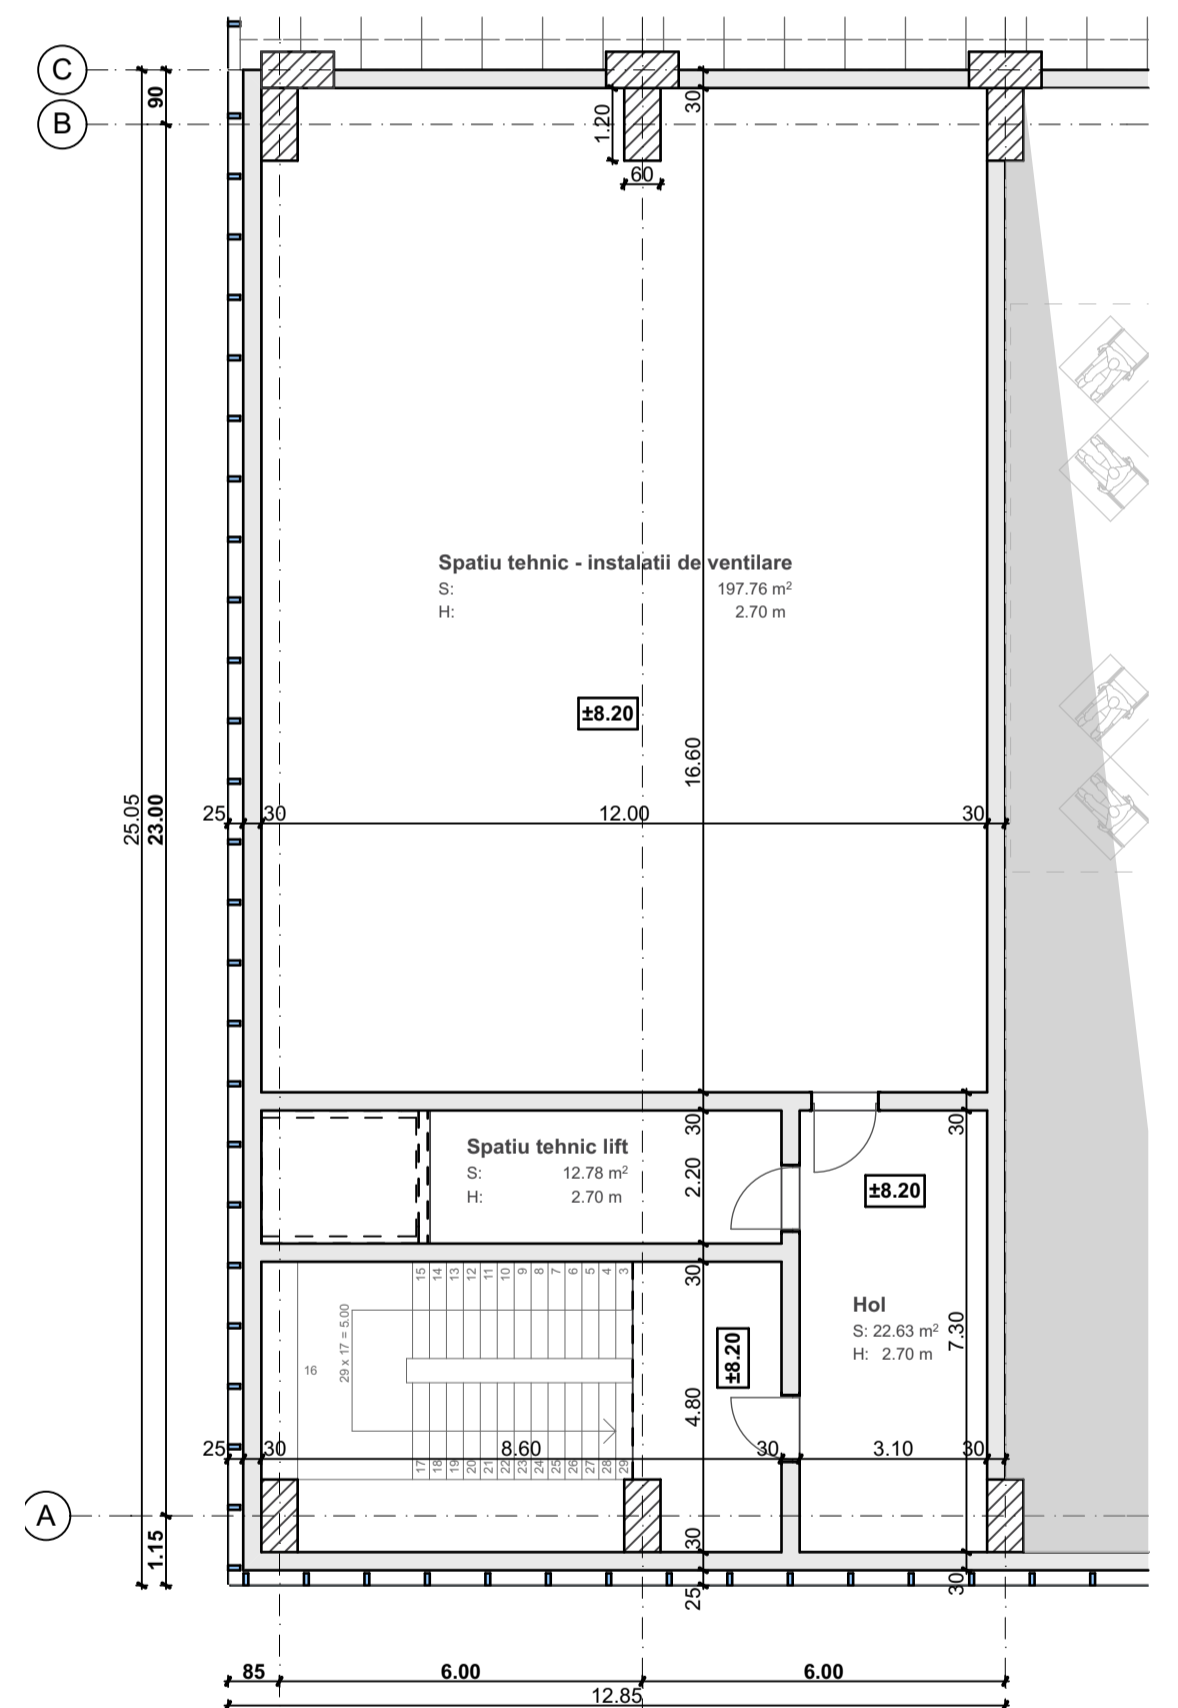

PLAN ETAJ 2 - SCARA 1:125

INDICI URBANISTICI

STEREN:	11,055.00 mp
Numar Cadastral:	443731
SUBSOL:	aprox: 920,00 mp
SETAJ 1:	aprox: 2,400,00 mp
SETAJ 2:	aprox: 380,00 mp
S CONSTRUITA:	2,400 mp
S CONSTRUIT DESFASURATA:	5,180,00 mp
P.O.T.	21,70%
C.U.T.	0,46

Verificator	referat nr. din		
RHEINBRUCKE ARCHITECTURE	ADRESA: Timisoara, str. Calea Meharitas, nr. 51,20 tel: 0748.022.805 CUI: 2890363	BENEFICIAR: MUNICIPIUL TIMISOARA	Proiect nr. 481/2017
S.C. RHEINBRUCKE S.R.L.		DENUMIRE PROIECT: Complex sportiv zona Lipovei (bazin de inot acoperit, bazin de inot in aer liber, terenuri de tenis, teren multifunctional, alte amenajari interioare si exterioare) str.Verde, Sillistra - zona Lipovei, Timisoara	FAZA S.F.
SPECIFICATIE	NUME	SEMNATURA	
Proiectat	arh. Augustin Hamza		SCARA 1:125
Desenat	arh. Augustin Hamza		AMPLASAMENT: JUDEUL TIMIS, LOCALITATEA TIMISOARA, ZONA LIPOVEI, STR. VERDE
			DATA 02/2018
			DENUMIRE PLANSA: Plan etaj 1 si etaj 2
			PLANSA: A.05