


P.U.D. - AMENAJARE SPALATORIE AUTO SI ANEXE - CALEA SAGULUI NR. 149

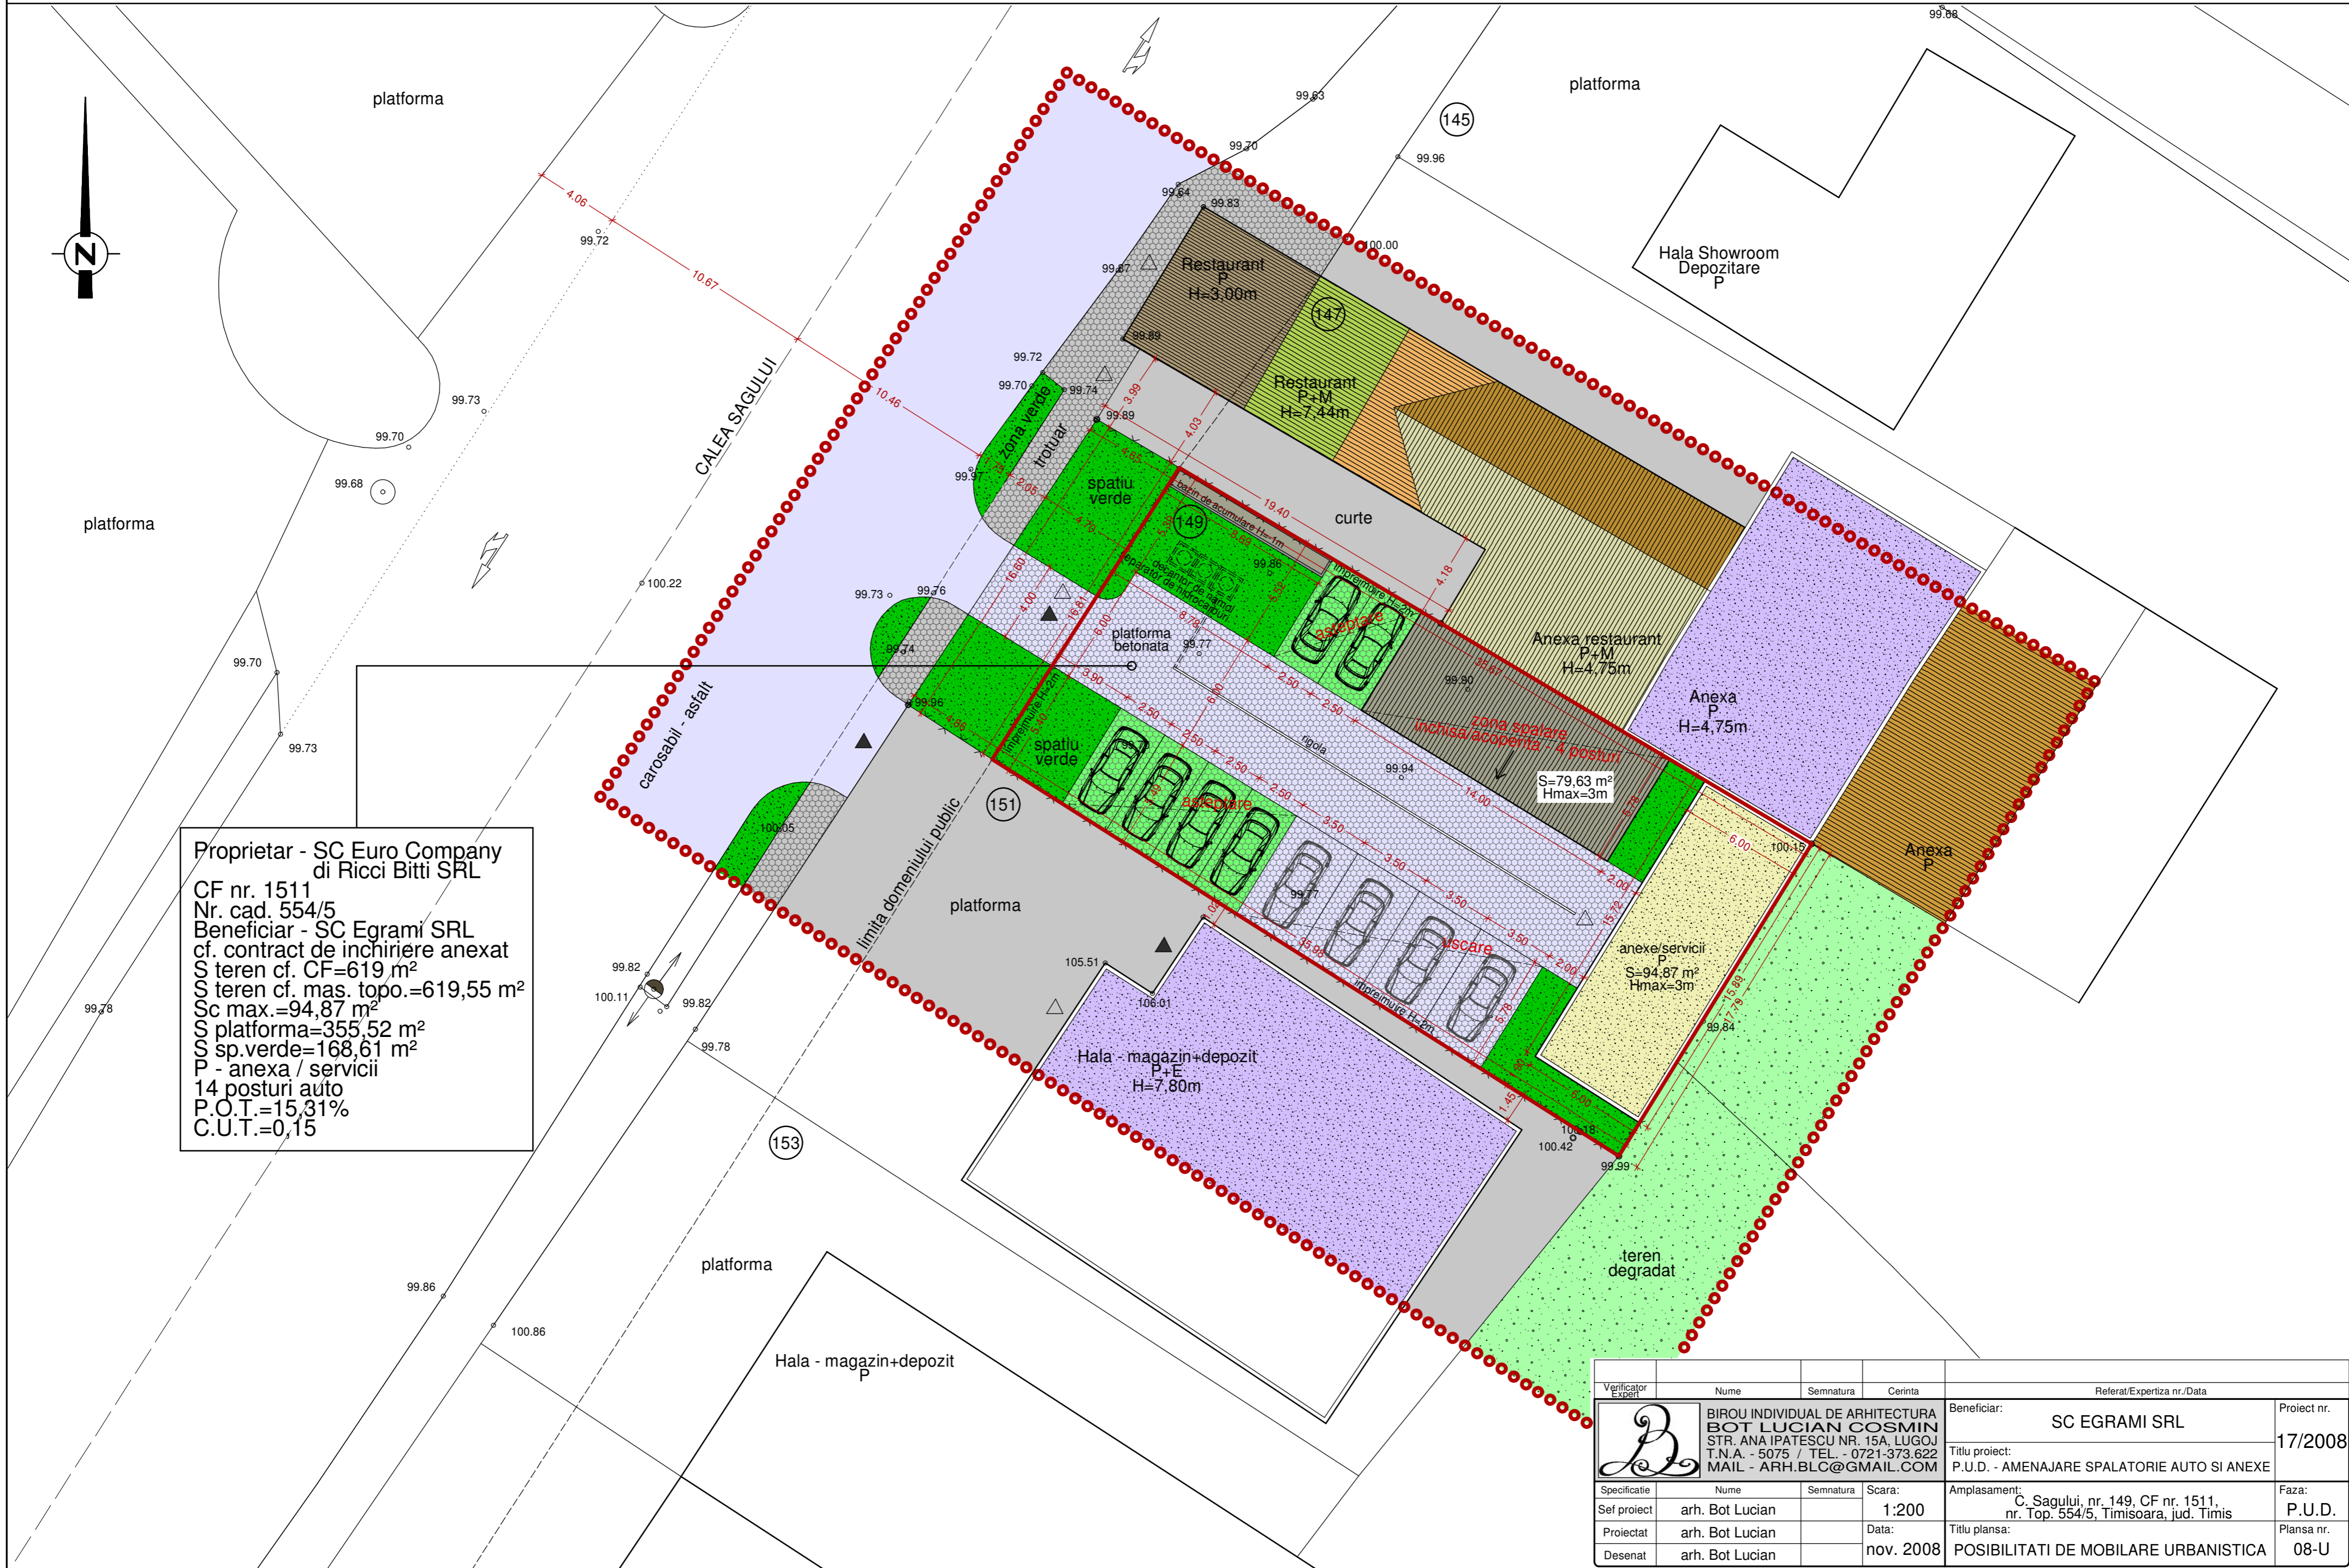

Proprietar - SC Euro Company
di Ricci Bitti SRL
CF nr. 1511
Nr. cad. 554/5
Beneficiar - SC Egrami SRL
cf. contract de inchiriere anexat
S teren cf. CF=619 m²
S teren cf. mas. topo.=619,55 m²
Sc max.=94,87 m²
S platforma=355,52 m²
S sp.verde=168,61 m²
P - anexa / servicii
14 posturi auto
P.O.T.=15,31%
C.U.T.=0,15

Verificator Expert	Nume	Semnatura	Cerinta	Referat/Expertiza nr./Data	
	BIROU INDIVIDUAL DE ARHITECTURA BOT LUCIAN COSMIN STR. ANA IPATESCU NR. 15A, LUGOJ T.N.A. - 5075 / TEL. - 0721-373.622 MAIL - ARH.BLC@GMAIL.COM			Beneficiar:	SC EGRAMI SRL
				Titlu proiect:	P.U.D. - AMENAJARE SPALATORIE AUTO SI ANEXE
Specificatie	Nume	Semnatura	Scara:	Amplasament:	Faza:
Sef proiect	arh. Bot Lucian		1:200	C. Sagului, nr. 149, CF nr. 1511, nr. Top. 554/5, Timisoara, jud. Timis	P.U.D.
Proiectat	arh. Bot Lucian		Data:	Titlu plansa:	Plansa nr.
Desenat	arh. Bot Lucian		nov. 2008	POSSIBILITATI DE MOBILARE URBANISTICA	08-U