

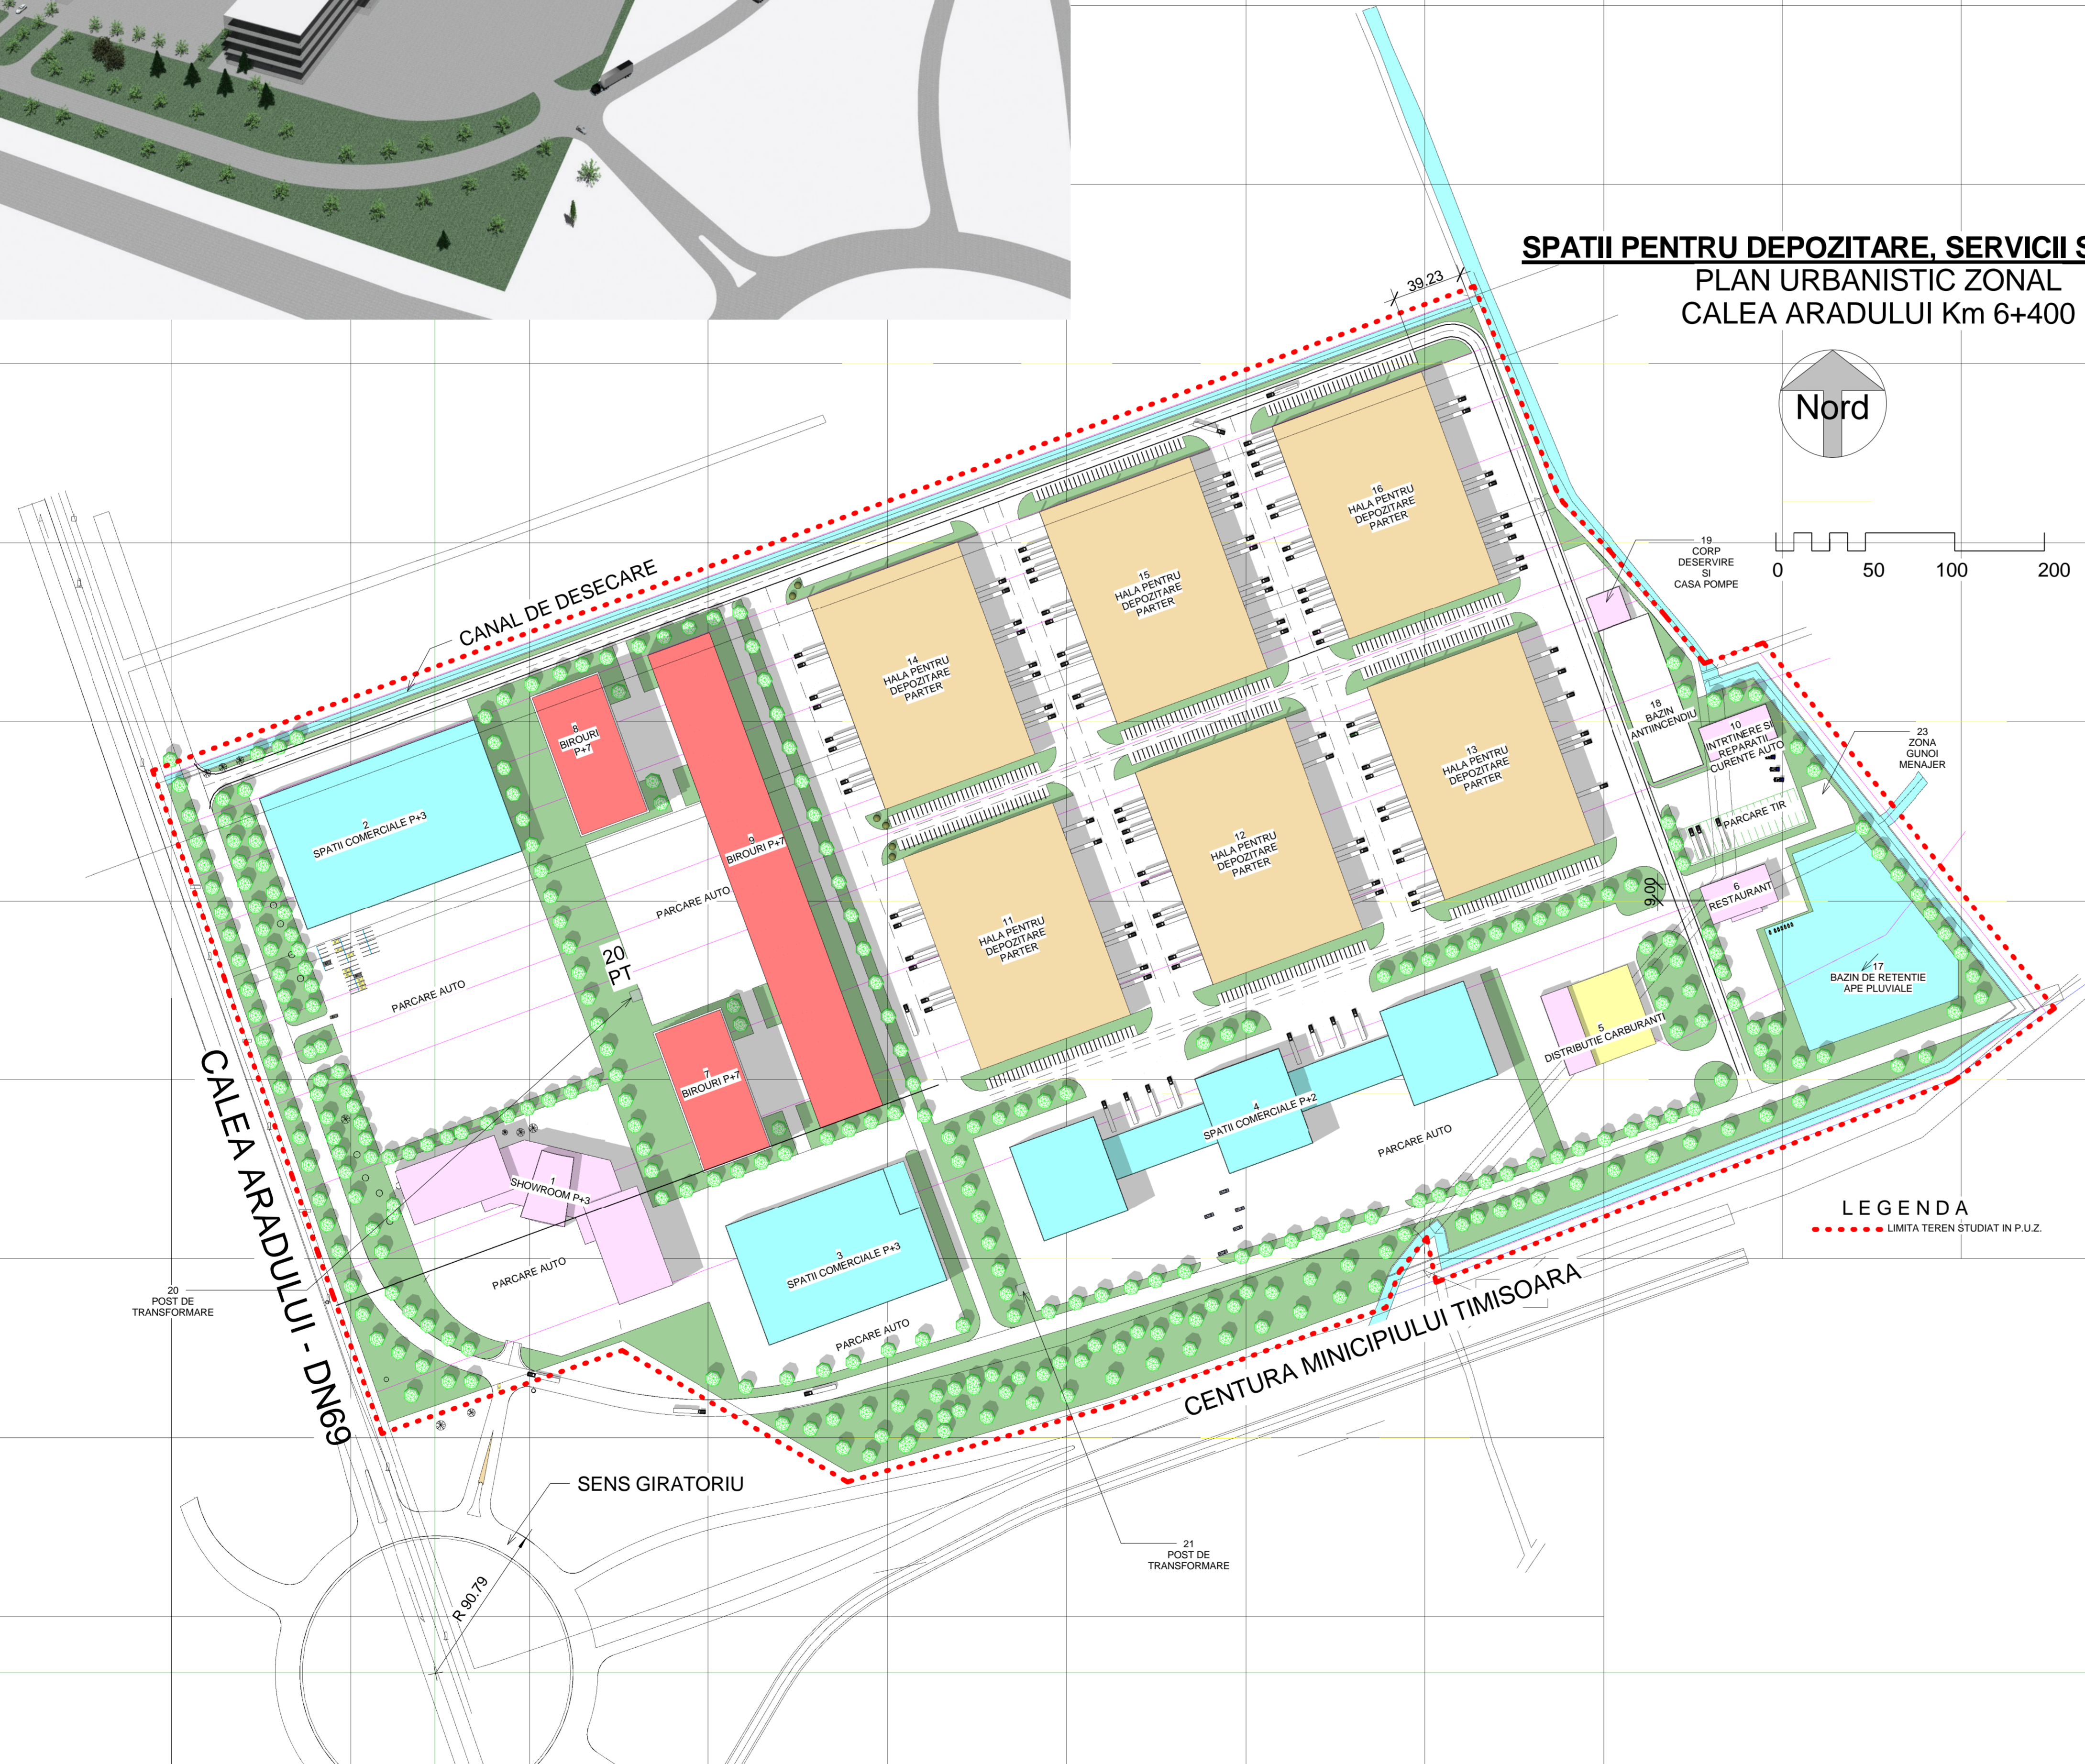
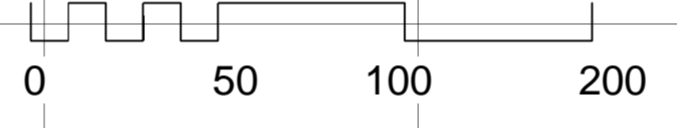
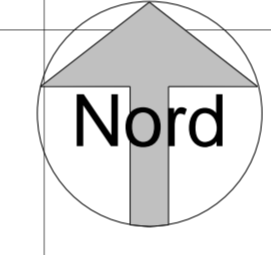


SPATII PENTRU DEPOZITARE, SERVICII SI COMERT
PLAN URBANISTIC ZONAL
CALEA ARADULUI Km 6+400

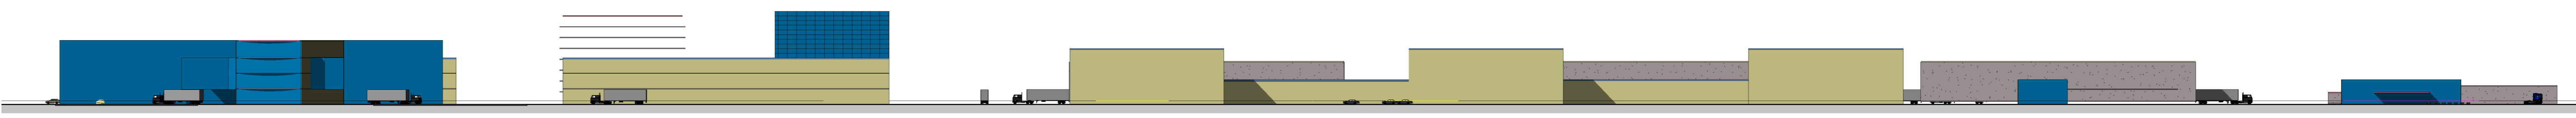

LEGENDA
 LIMITA TEREN STUDIAT IN P.U.Z.

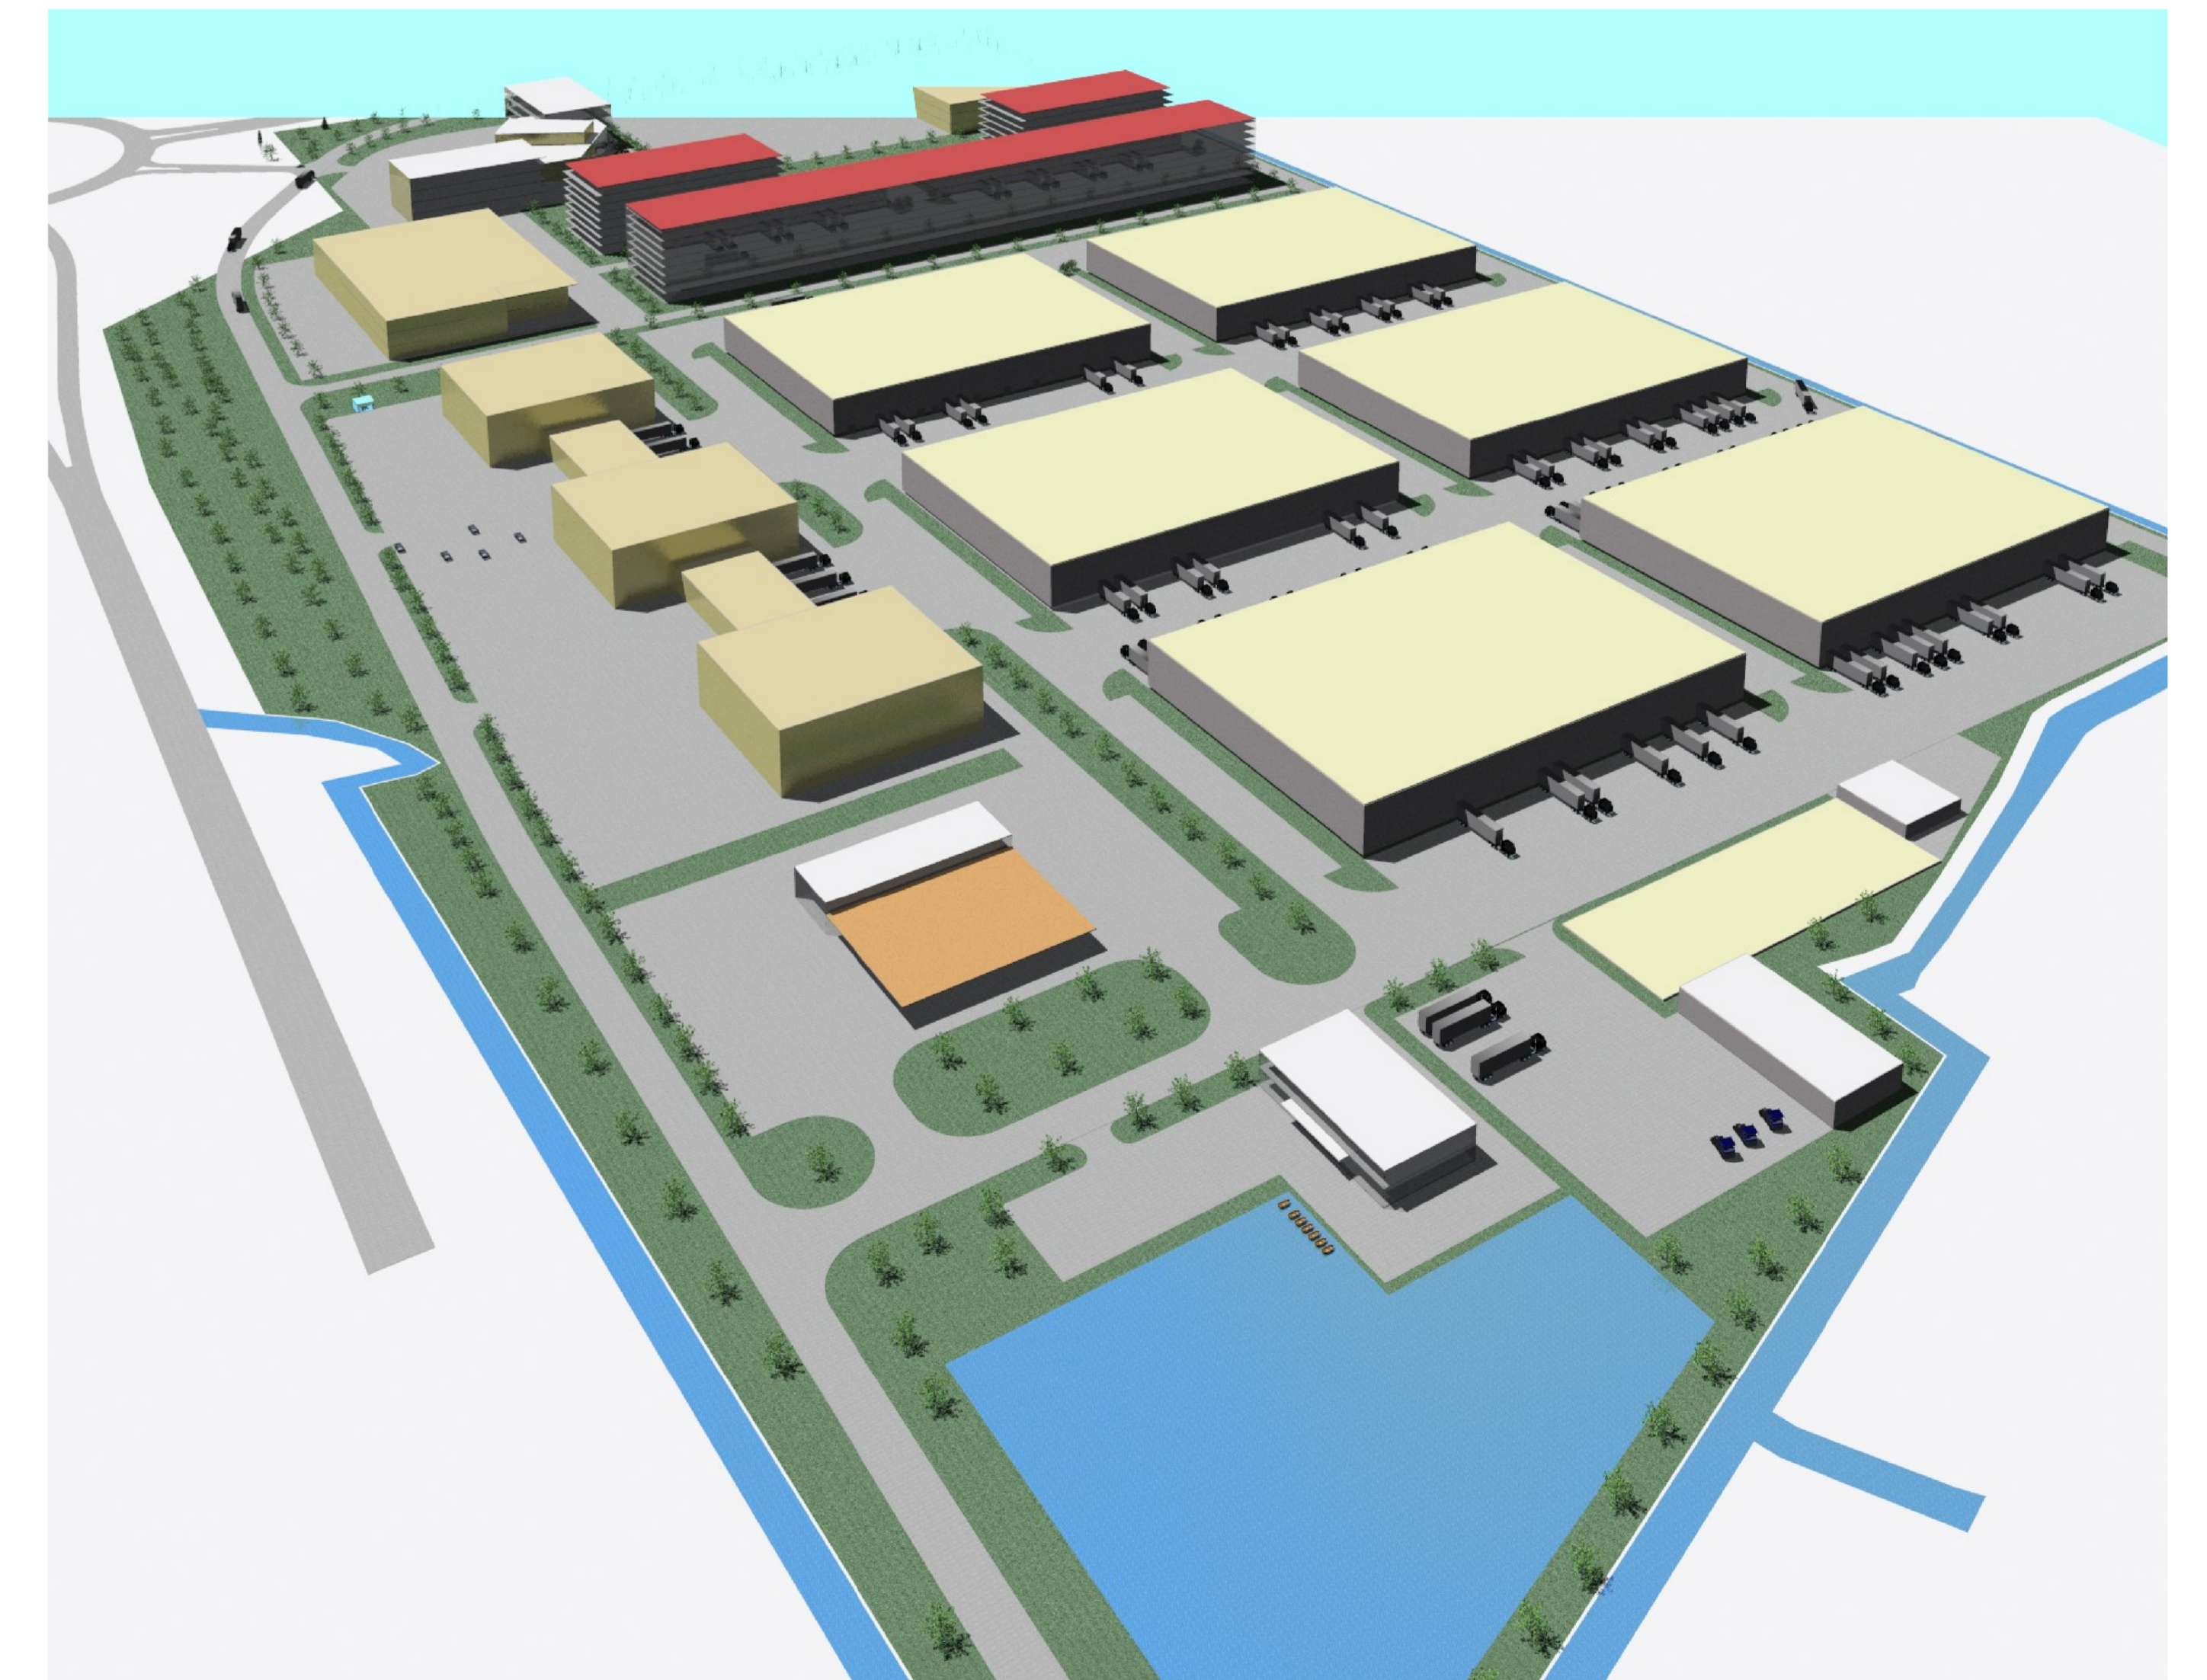

2 Elevatie 3 - a
 1 : 1000

VERIFICATOR EXPERT	Numar	Semnatura	Centra	Referat / Experienta Nr. / Data
sc. PORIME CONSTRUCT SRL CF 6089107 ORC 3551071997 Timisoara Str. Jean Sabou 16-24, SC.A. Tel: 0256290110, Fax: 0256404318, Email: 0725660289.porimeconstruct@porime.ro				SERVICIAR S.C. TOMIS S.A. PROIECT SPATII DE DEPOZITARE, SERVICII SI COMERT AMPLASAMENT Calea Aradului DN69 Km+500 Timisoara PLANSA Plan mobilar
SEF PROIECT	Ath. Porime Nicolae	Data	01.05.2007	No. Pz. 42
URBANIST	Ath. Miclesius Marian	Scara	1:1000	FAZA P.U.Z.
DESEINAT	Ath. Porime Nicolae	Scara	1:1000	07
APROBAT	Ath. Porime Nicolae	Scara	1:1000	