


PUZ "ZONA REZIDENTIALA SI SPATIUL COMERCIAL"
 aprobat prin HCL 374/25.07.2006
 BENEFICIAR: BUGA VIOREL


A775/1/19
 A775/1/17
 A775/1/12
 A775/1/13

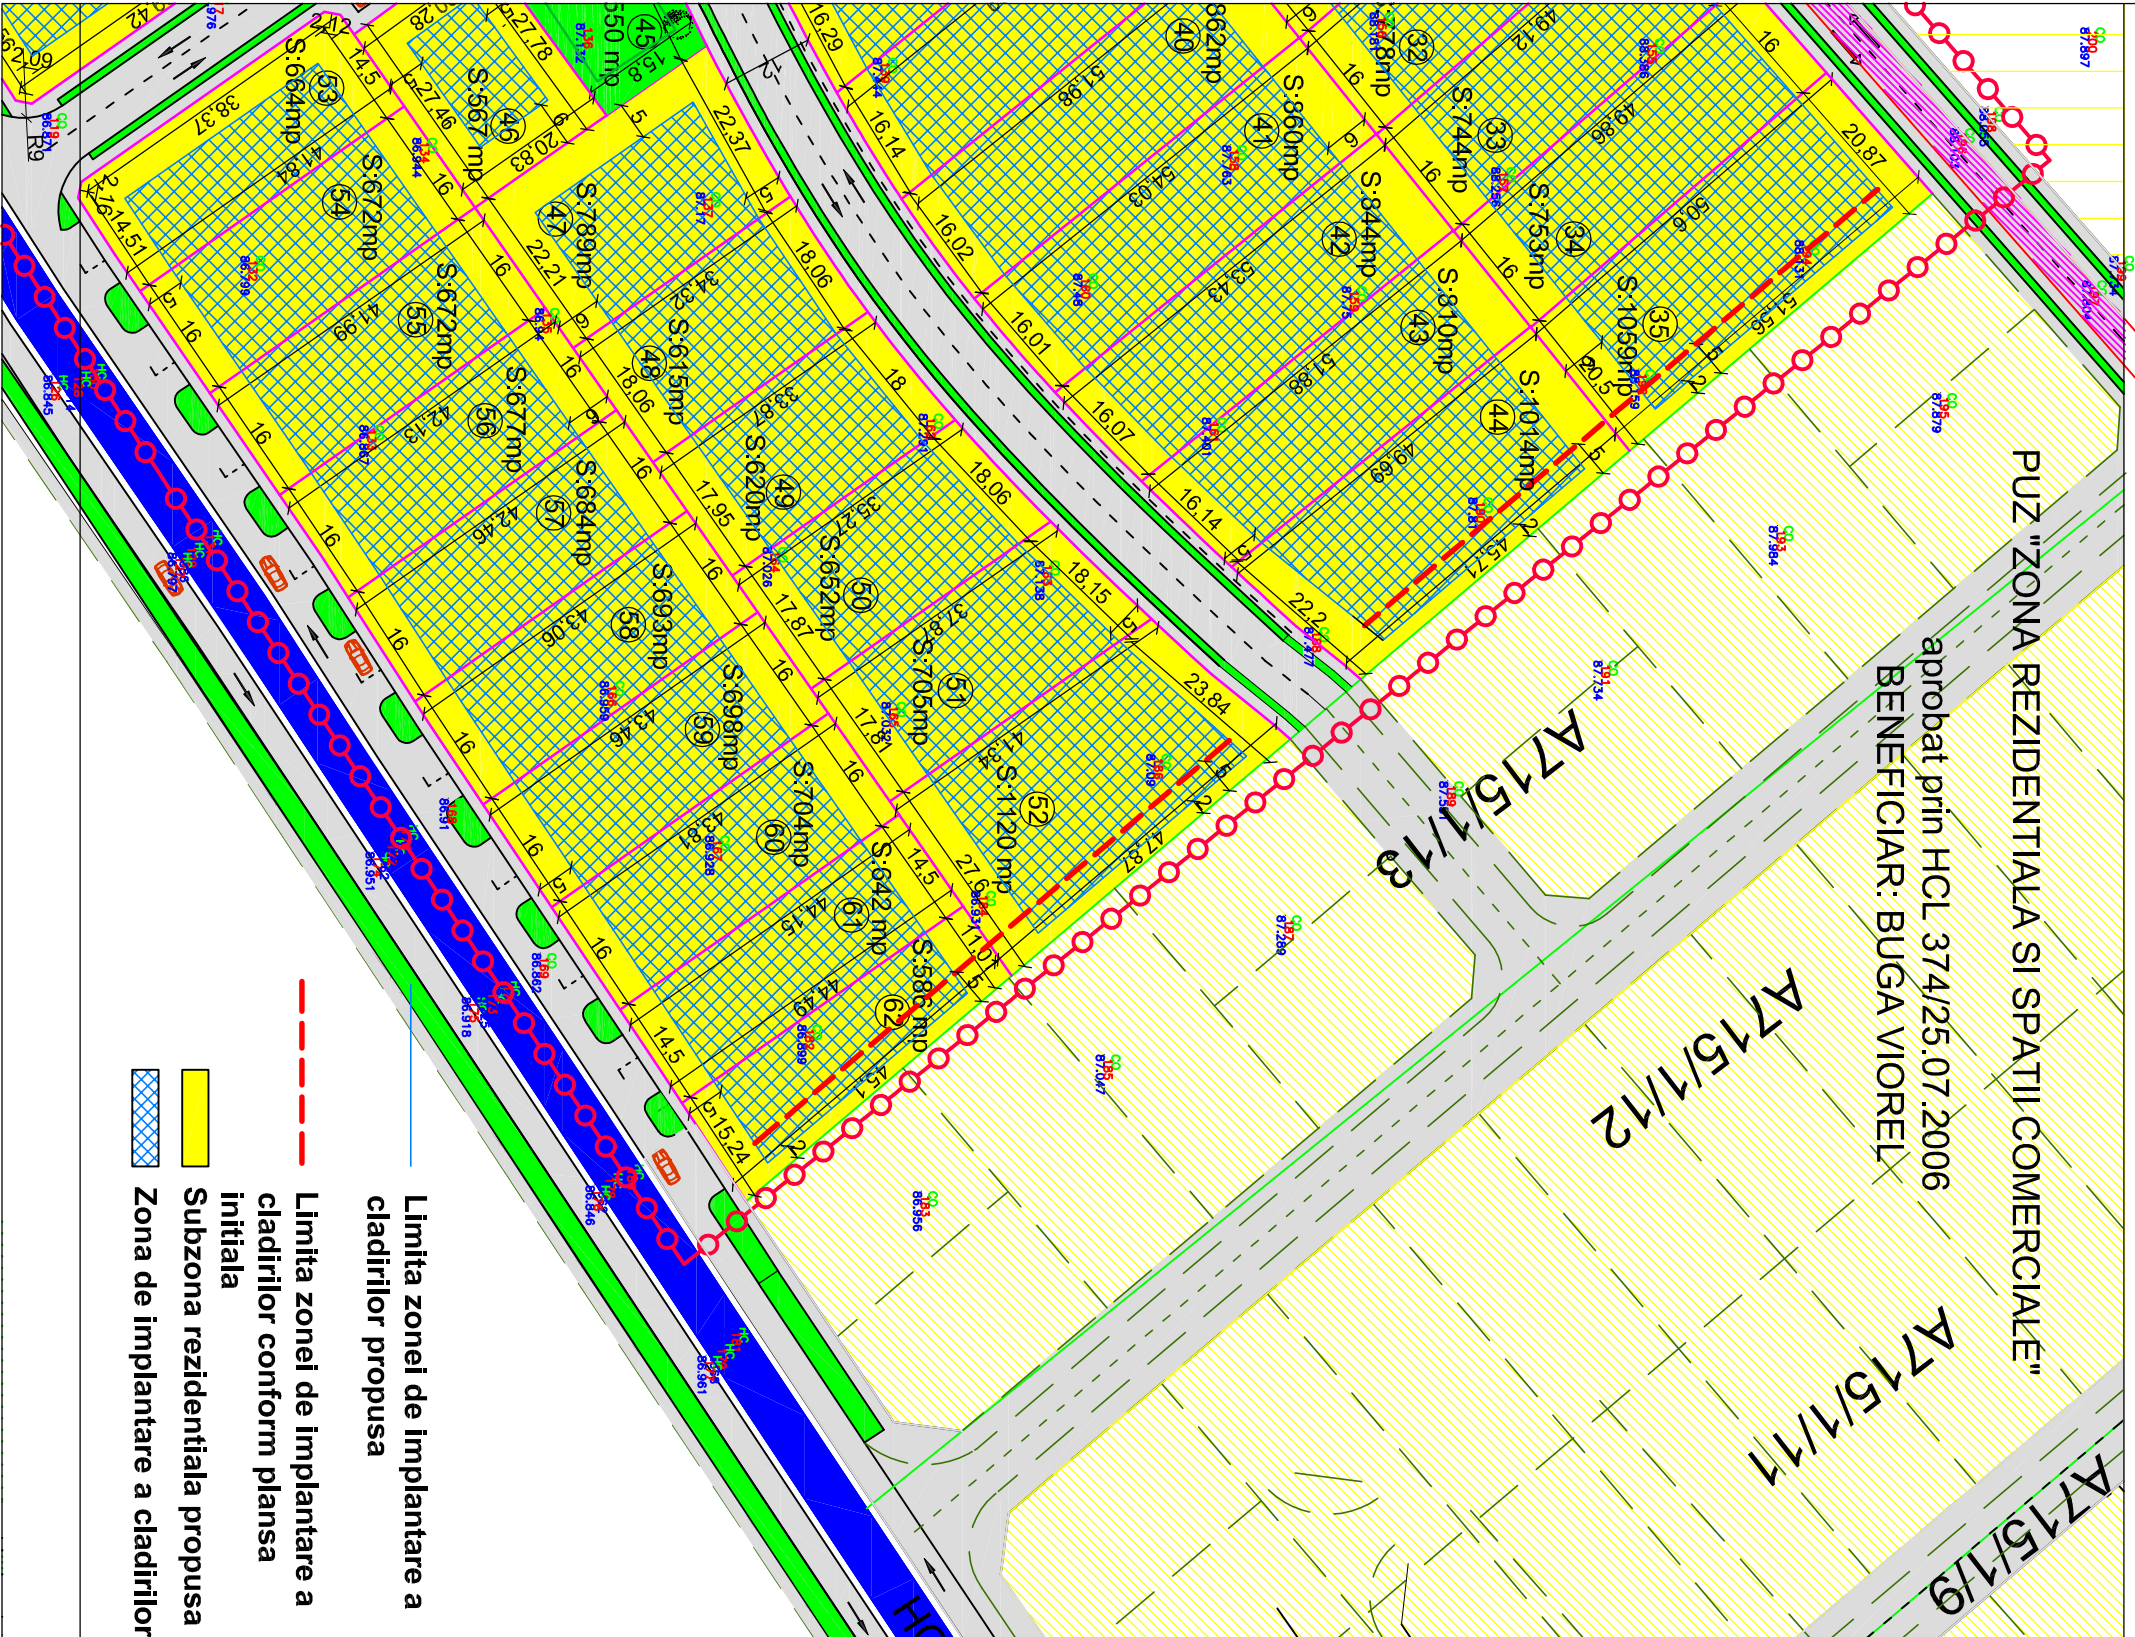

- - - Limita zonei de implantare a cladirilor propusa
- Subzona rezidentiala propusa initiala
- Zona de implantare a cladirilor

PLAN URBANISTIC ZONAL

ZONA DE LOCUINTE CU FUNCTIUNI COMPLEMENTARE
 ZONA AEROPORT UTILITAR TIMISOARA

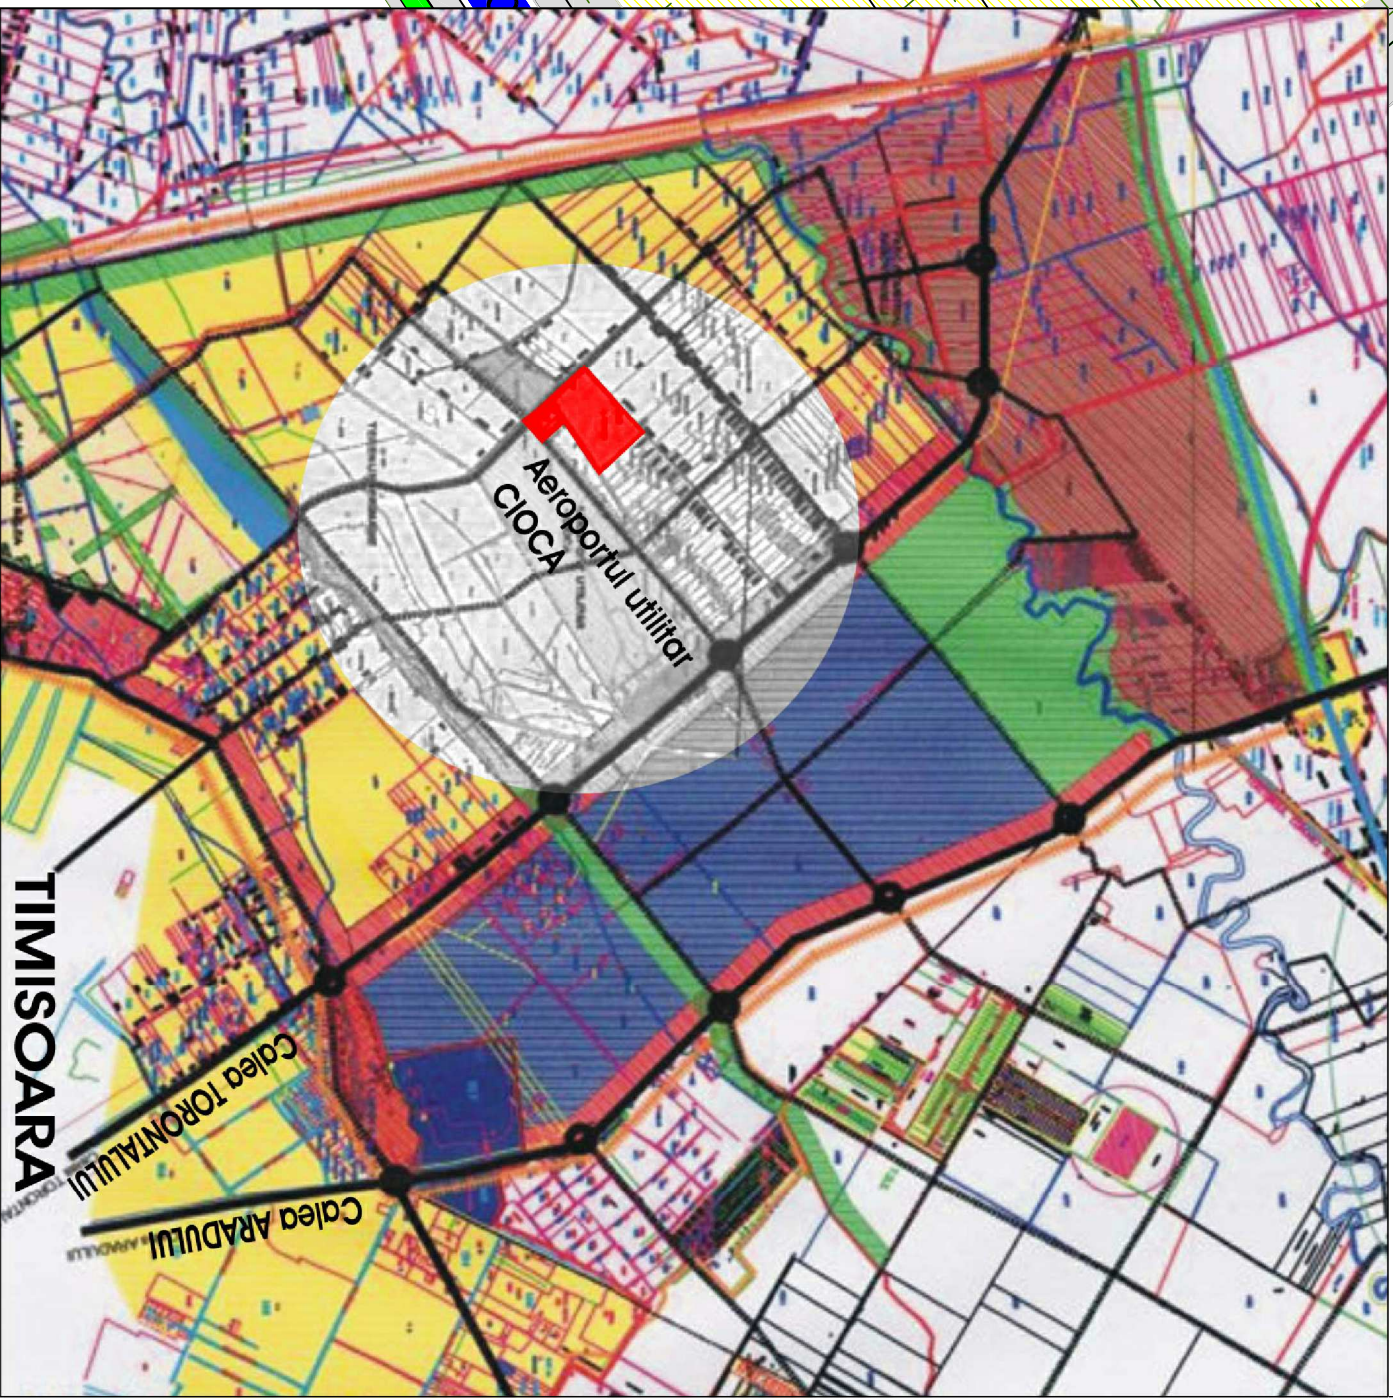

PROIECTANT		BENEFICIAR	
S.C. atelier TREI S.R.L.		POPOVICI DORIN IOAN - GHEORGHE	
C.U.I. 15897266		PR. NR. 23/2005	
str. Mercy, nr.7, op.16b, 300085, Timisoara, tel.+40-256-431449, atelierrei@dsink.ro		FAZA	
Sef proiect:	arh. Cosmin Sandu BLOJU	PLAN URBANISTIC ZONAL	
Proiectat:	arh. Cosmin Sandu BLOJU	COMPLEMENTARE	
Desenat:	arh. Victor POPOVICI	EXTRAVILAN TIMISOARA, VESTUL AEROPORTULUI UTILITAR CIOCA	
Verificat:	arh. Codruta NEGRULESCU	TITLUL PLANSEI	
		MODIFICARE LIMITE LATERALE	
		IMPLANTARE, parcele 35, 44, 52, 62	
		PL. NR.	23 A06
		DATA	APR. 2018
		SCARA	1 : 1000