



Plan de situatie
Scara 1 : 500

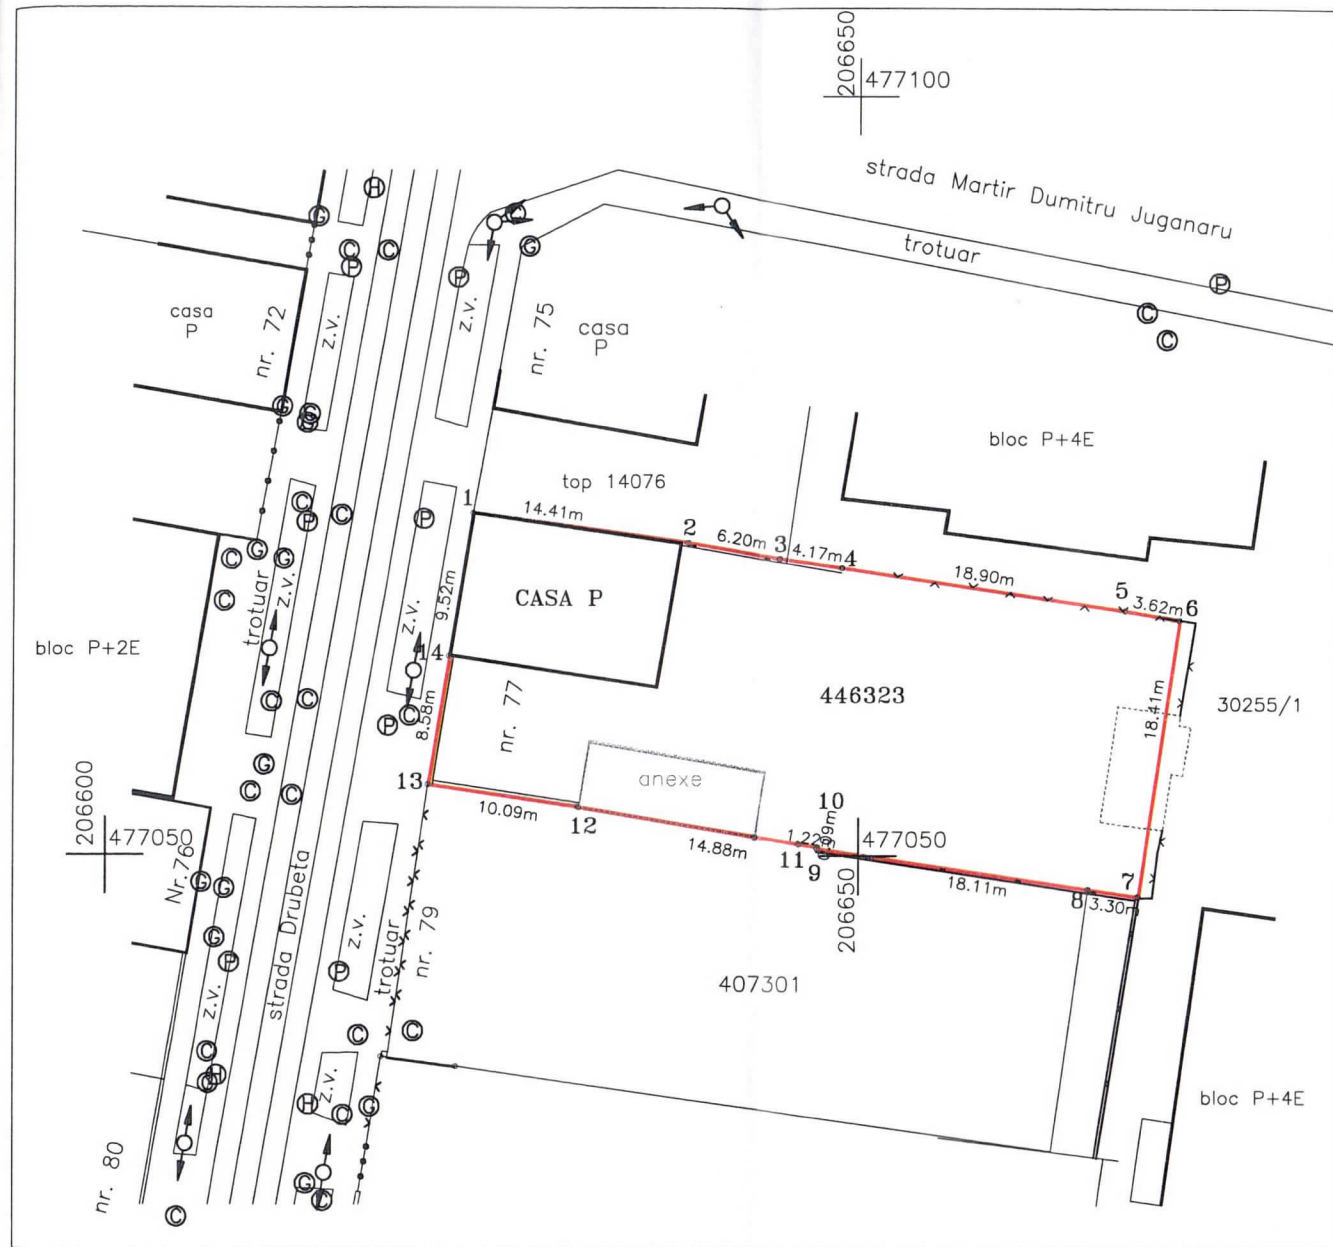

Plan parcelar
Scara 1 : 1000

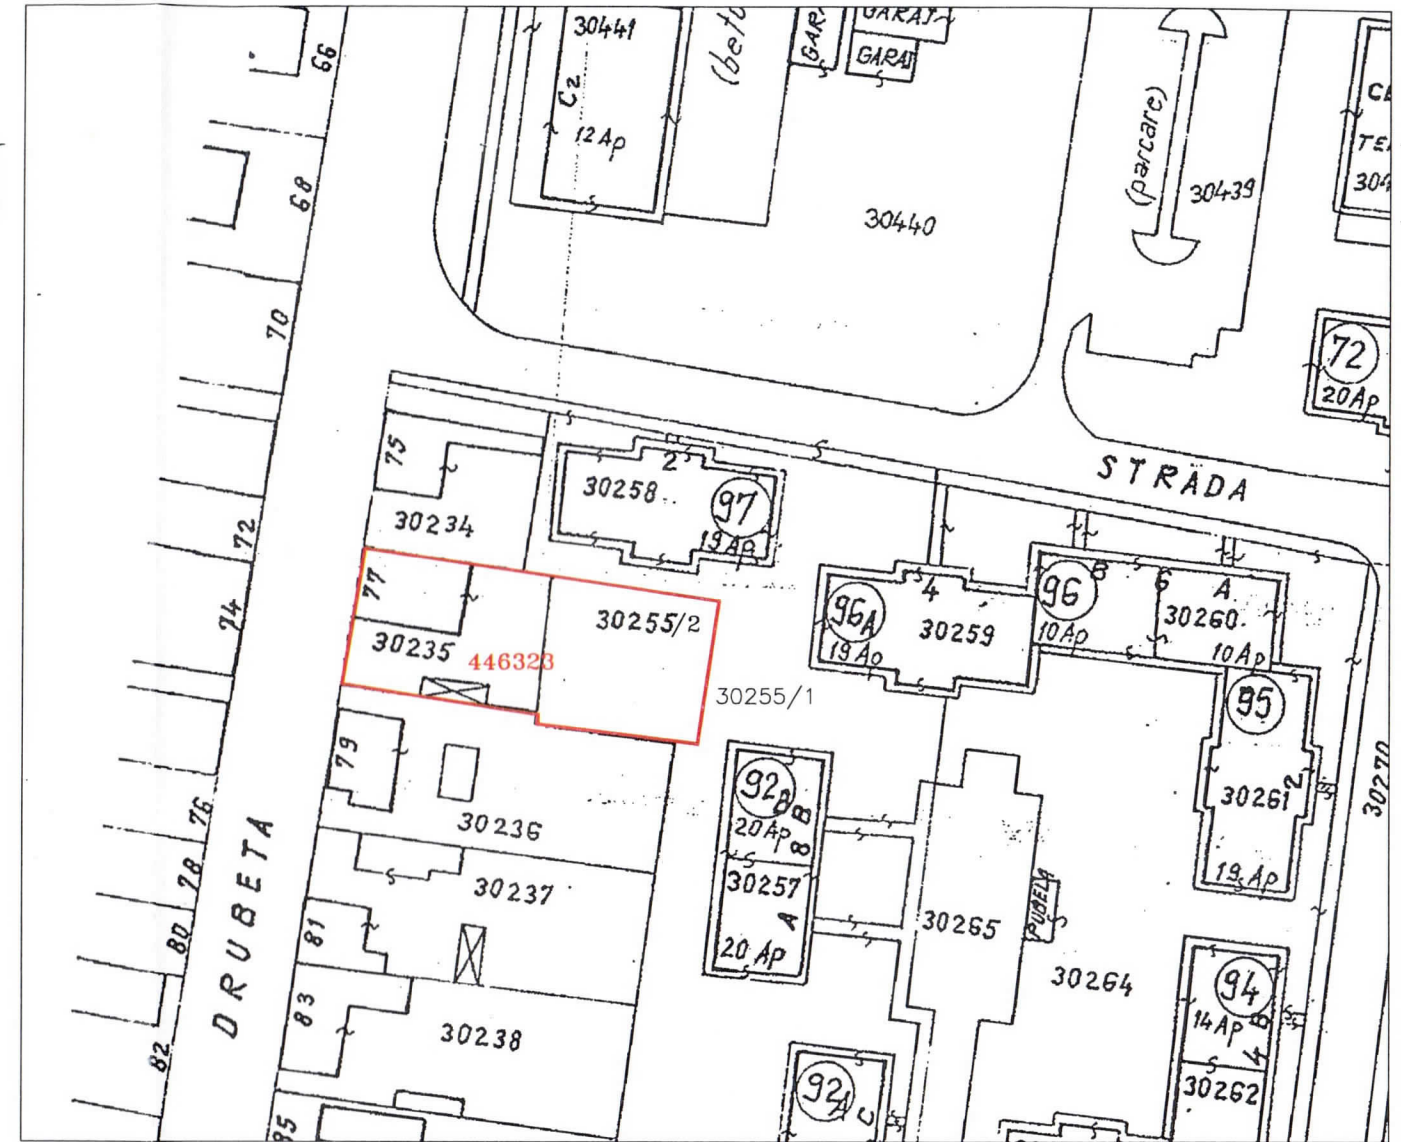

Tabel - Situatia juridica - CF Timisoara

| Nr.CF | poz | Nr. cad. | Descrierea imobilului | supraf. (mp) | poz | Proprietar | Sarcini |
|---------------------------|-----|----------|--------------------------------------|--------------|-----|---|---|
| A. SITUATIA DIN CF | | | | | | | |
| 446323 | | LOT 1 | Teren cu casa in str. Drubeta nr. 77 | 872 | | Albu Luminita, necasatorita bun propriu 742/872 parte teren Albu Luminita, necasatorita bun propriu 1/1 parte casa Municipiul Timisoara domeniu privat cota 130/872 parte teren | Drept de uzufruct viager in fav. Dancu Ana asupra 418/872mp teren si asupra ap. 1 |

| | | | | |
|--|------------------|--|--|-------------------|
| S.C.TOPO-TIM S.R.L. Birou de topografie cadastru si proiectare Dumbravita, str. Ardeal nr. 2, parter tel. 0744631964 office@topotim.ro | | PROIECT : Documentatie tehnica pentru obtinere HCL alipire terenuri - Timisoara | | NR.PR. 97/2017 |
| | | BENEFICIAR: Albu Luminita | | |
| Director | Crasoveanu Calin | SCARA | OBIECTIV : Plan de situatie Plan parcelar Tabel - situatia juridica | |
| Sef proiect | Crasoveanu Calin | 1 : 500 1 : 1000 | | |
| Mas.topo. | Crasoveanu Calin | DATA : | NR.PLANSA : 2 | |
| Desenat | Crasoveanu Calin | 2018 | | |
| Verificat | | | | |