



PLAN URBANISTIC DE DETALIU

CONSTRUIRE CENTRU DE AFACERI PENTRU INOVARE BANAT INOCENTRUM, CLADIRE D+P+M+10E+ CORP PARCARE SUPRATERANA D+P, localitatea Timisoara, bulevardul Eroilor de la Tisa, nr. 22

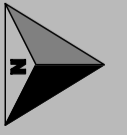

LEGENDA

LIMITE	DESTINATIE
—○—○—	limita zona studiata
—●—●—	limita teren concesionat CCIAT
—○—○—	aliniament stradal existent/ propus
—○—○—	limita zona servicii si instituti
—○—○—	limita zona servicii si instituti existenta
▲	accese auto/accese pietonale
■	zona servicii si instituti existenta
■	zona locuire colectiva existenta
■	zona locuire individuala existenta
■	zona sport si agrement existenta
■	zona spatii verzi
■	zona drumuri

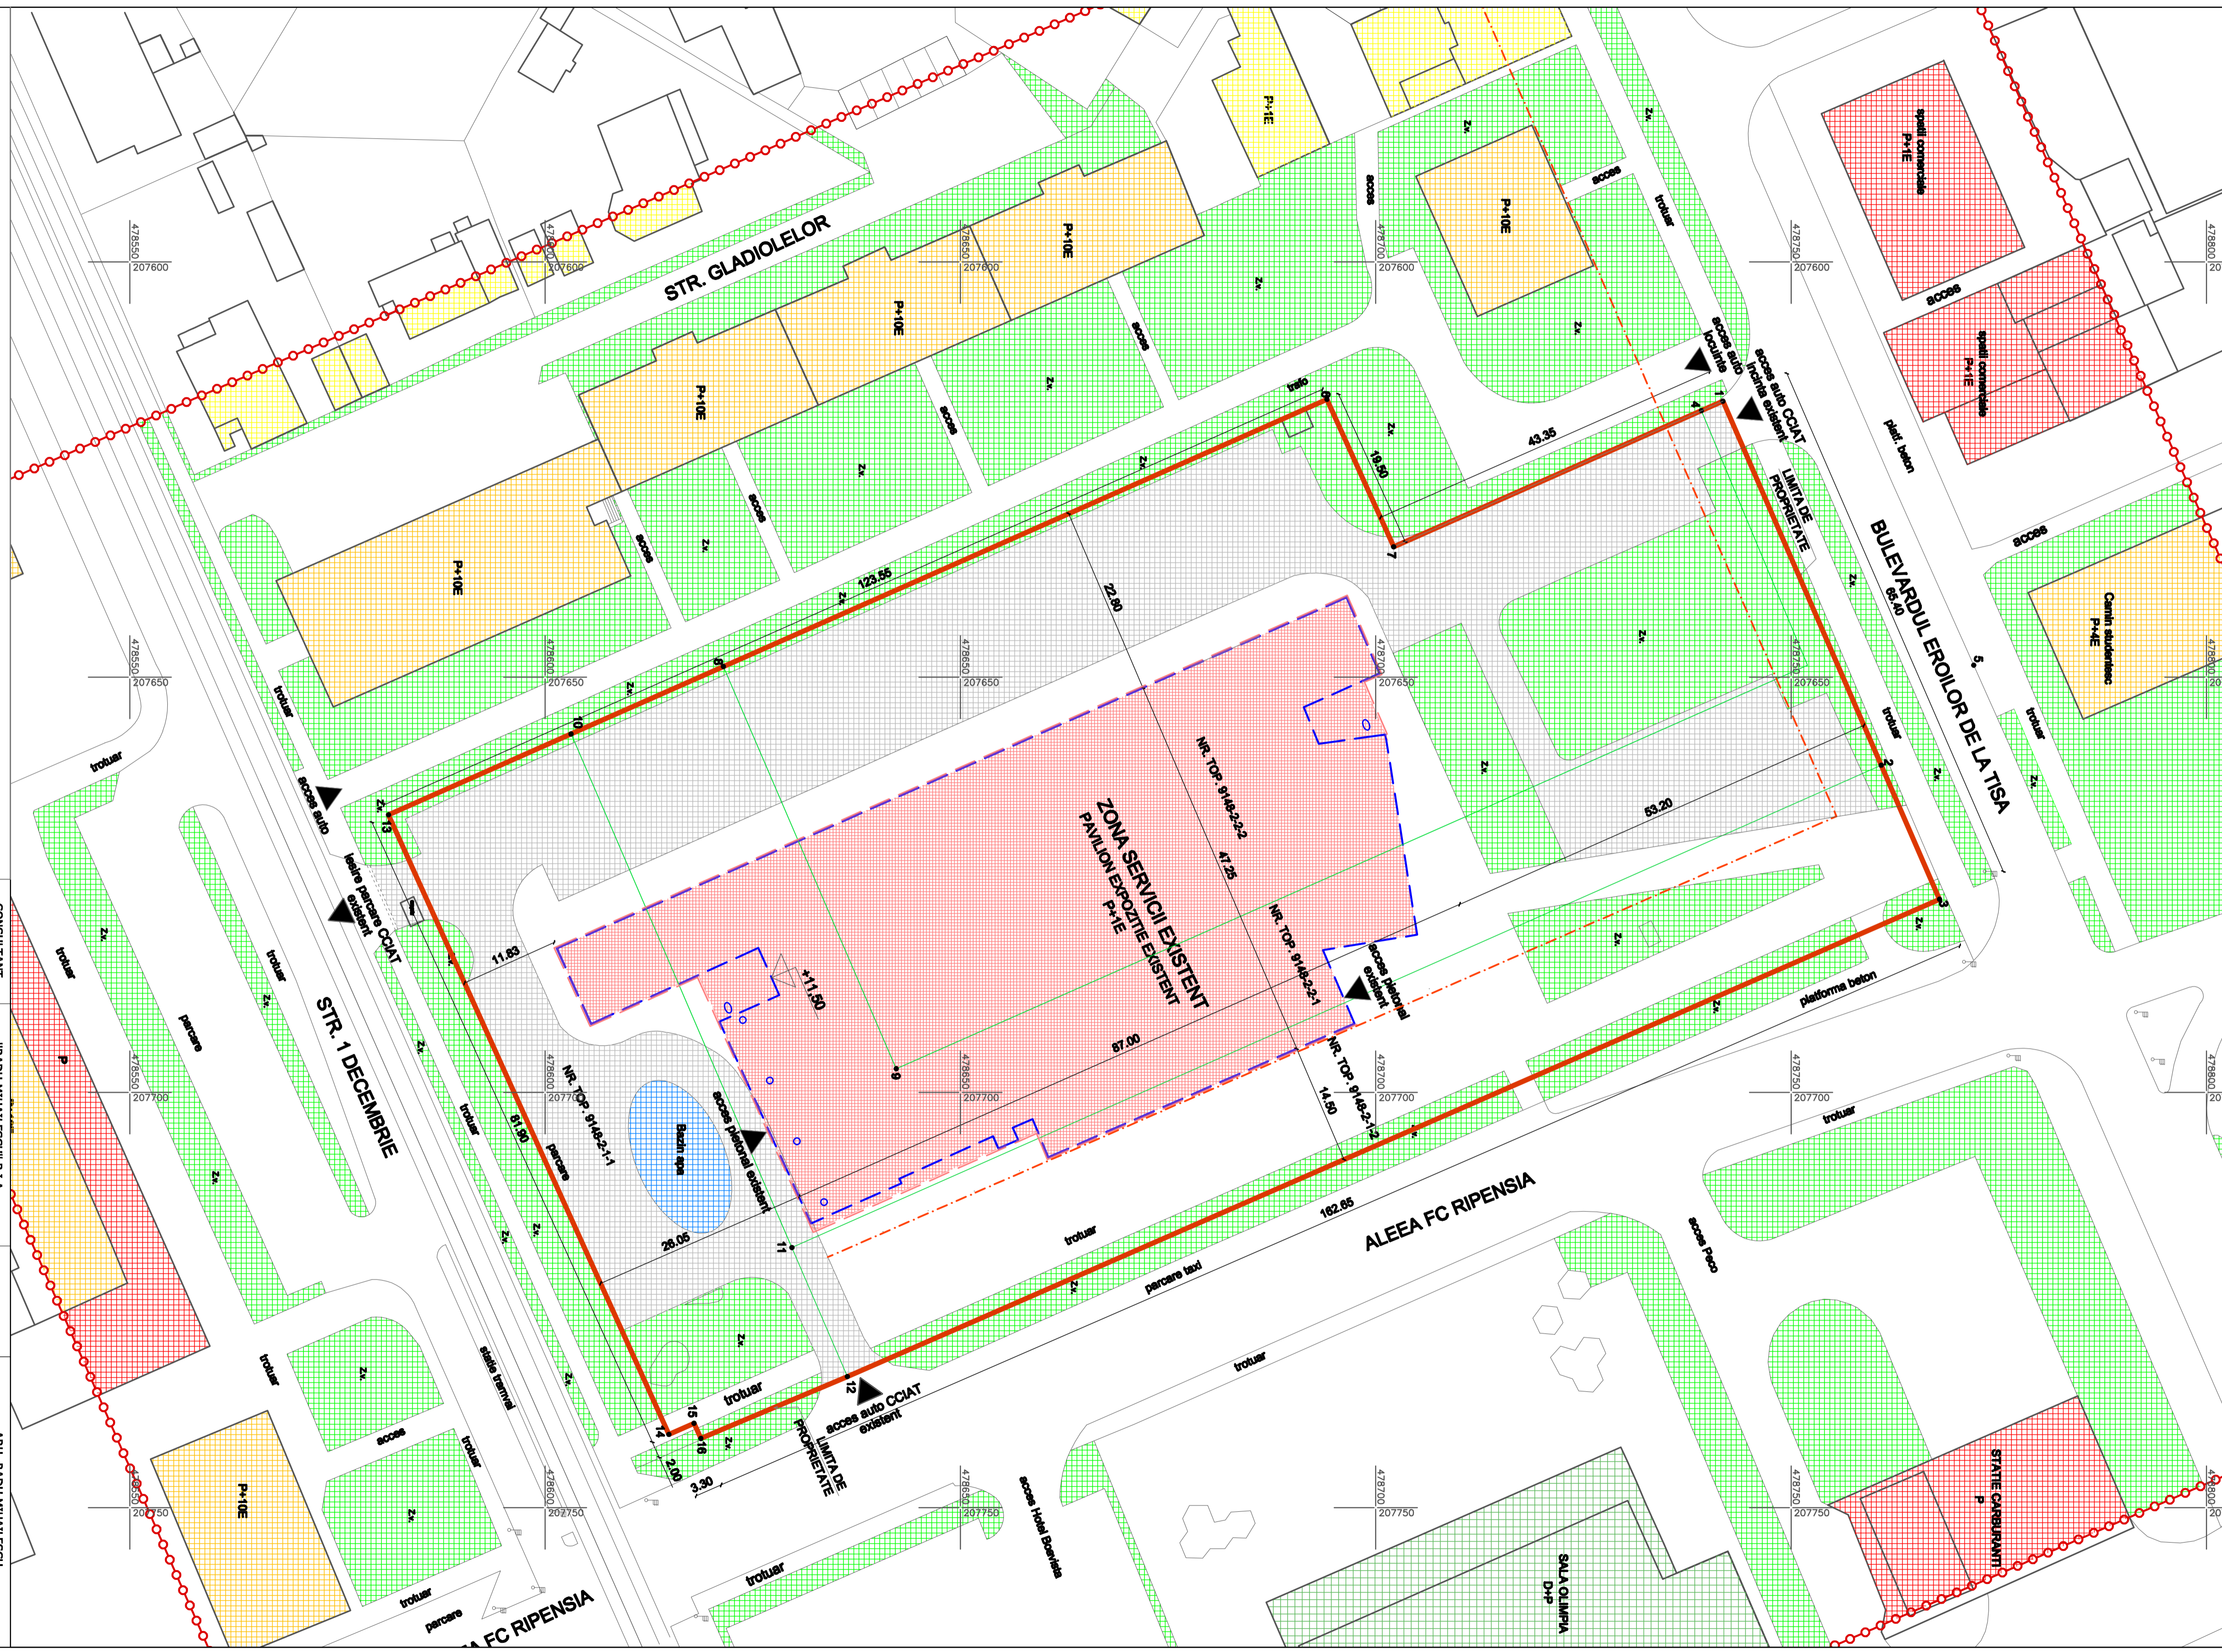

DATE DE RECUINOASTERE		PLANUL TERITORIAL		CONSULTANT		BENEFICIAR	
Bulevardul Eroilor de la Tisa nr 22	C.F. nr. 123567, nr.op.: 9148/2/2/2; 9148/2/1/1;	ZONE FUNCTIONALE	EXISTENT	S.C. NEO DRAFT S.R.L.	CAMERA DE COMERT INDUSTRIE	Pr. Nr.	303/10
9148/2/1/2; 9148/2/2/1;	Suprafata teren = 13.022 mp	ZONA SERVICII SI INSTITUTI	3.689 mp	235/2352/09.09.2004 Str. Comandului nr. 2, Timișoara Tel/Fax: 0239 272967	Consiliul Local Municipality Timisoara	Feza:	PUD
Funciune servicii si instituti	P.O.T.: 28,32%	CIRCULATI, PLATFORME, PARCAJE	7.239 mp			Titlu planșă:	ANALIZA SITUATIEI EXISTENTE
C.U.T.: 0,43		ZONE VERZI	2.094 mp			Date:	06.2010
		TOTAL ZONA STUDIATA	13.022 mp			Arh. Tuluca L.	
			16,08 %				
			100,00 %				