


PLAN URBANISTIC DE DETALIU

Timisoara, Str. Drubeta nr. 27
 - Amenajare spalatorie auto -
 Mobilare urbana

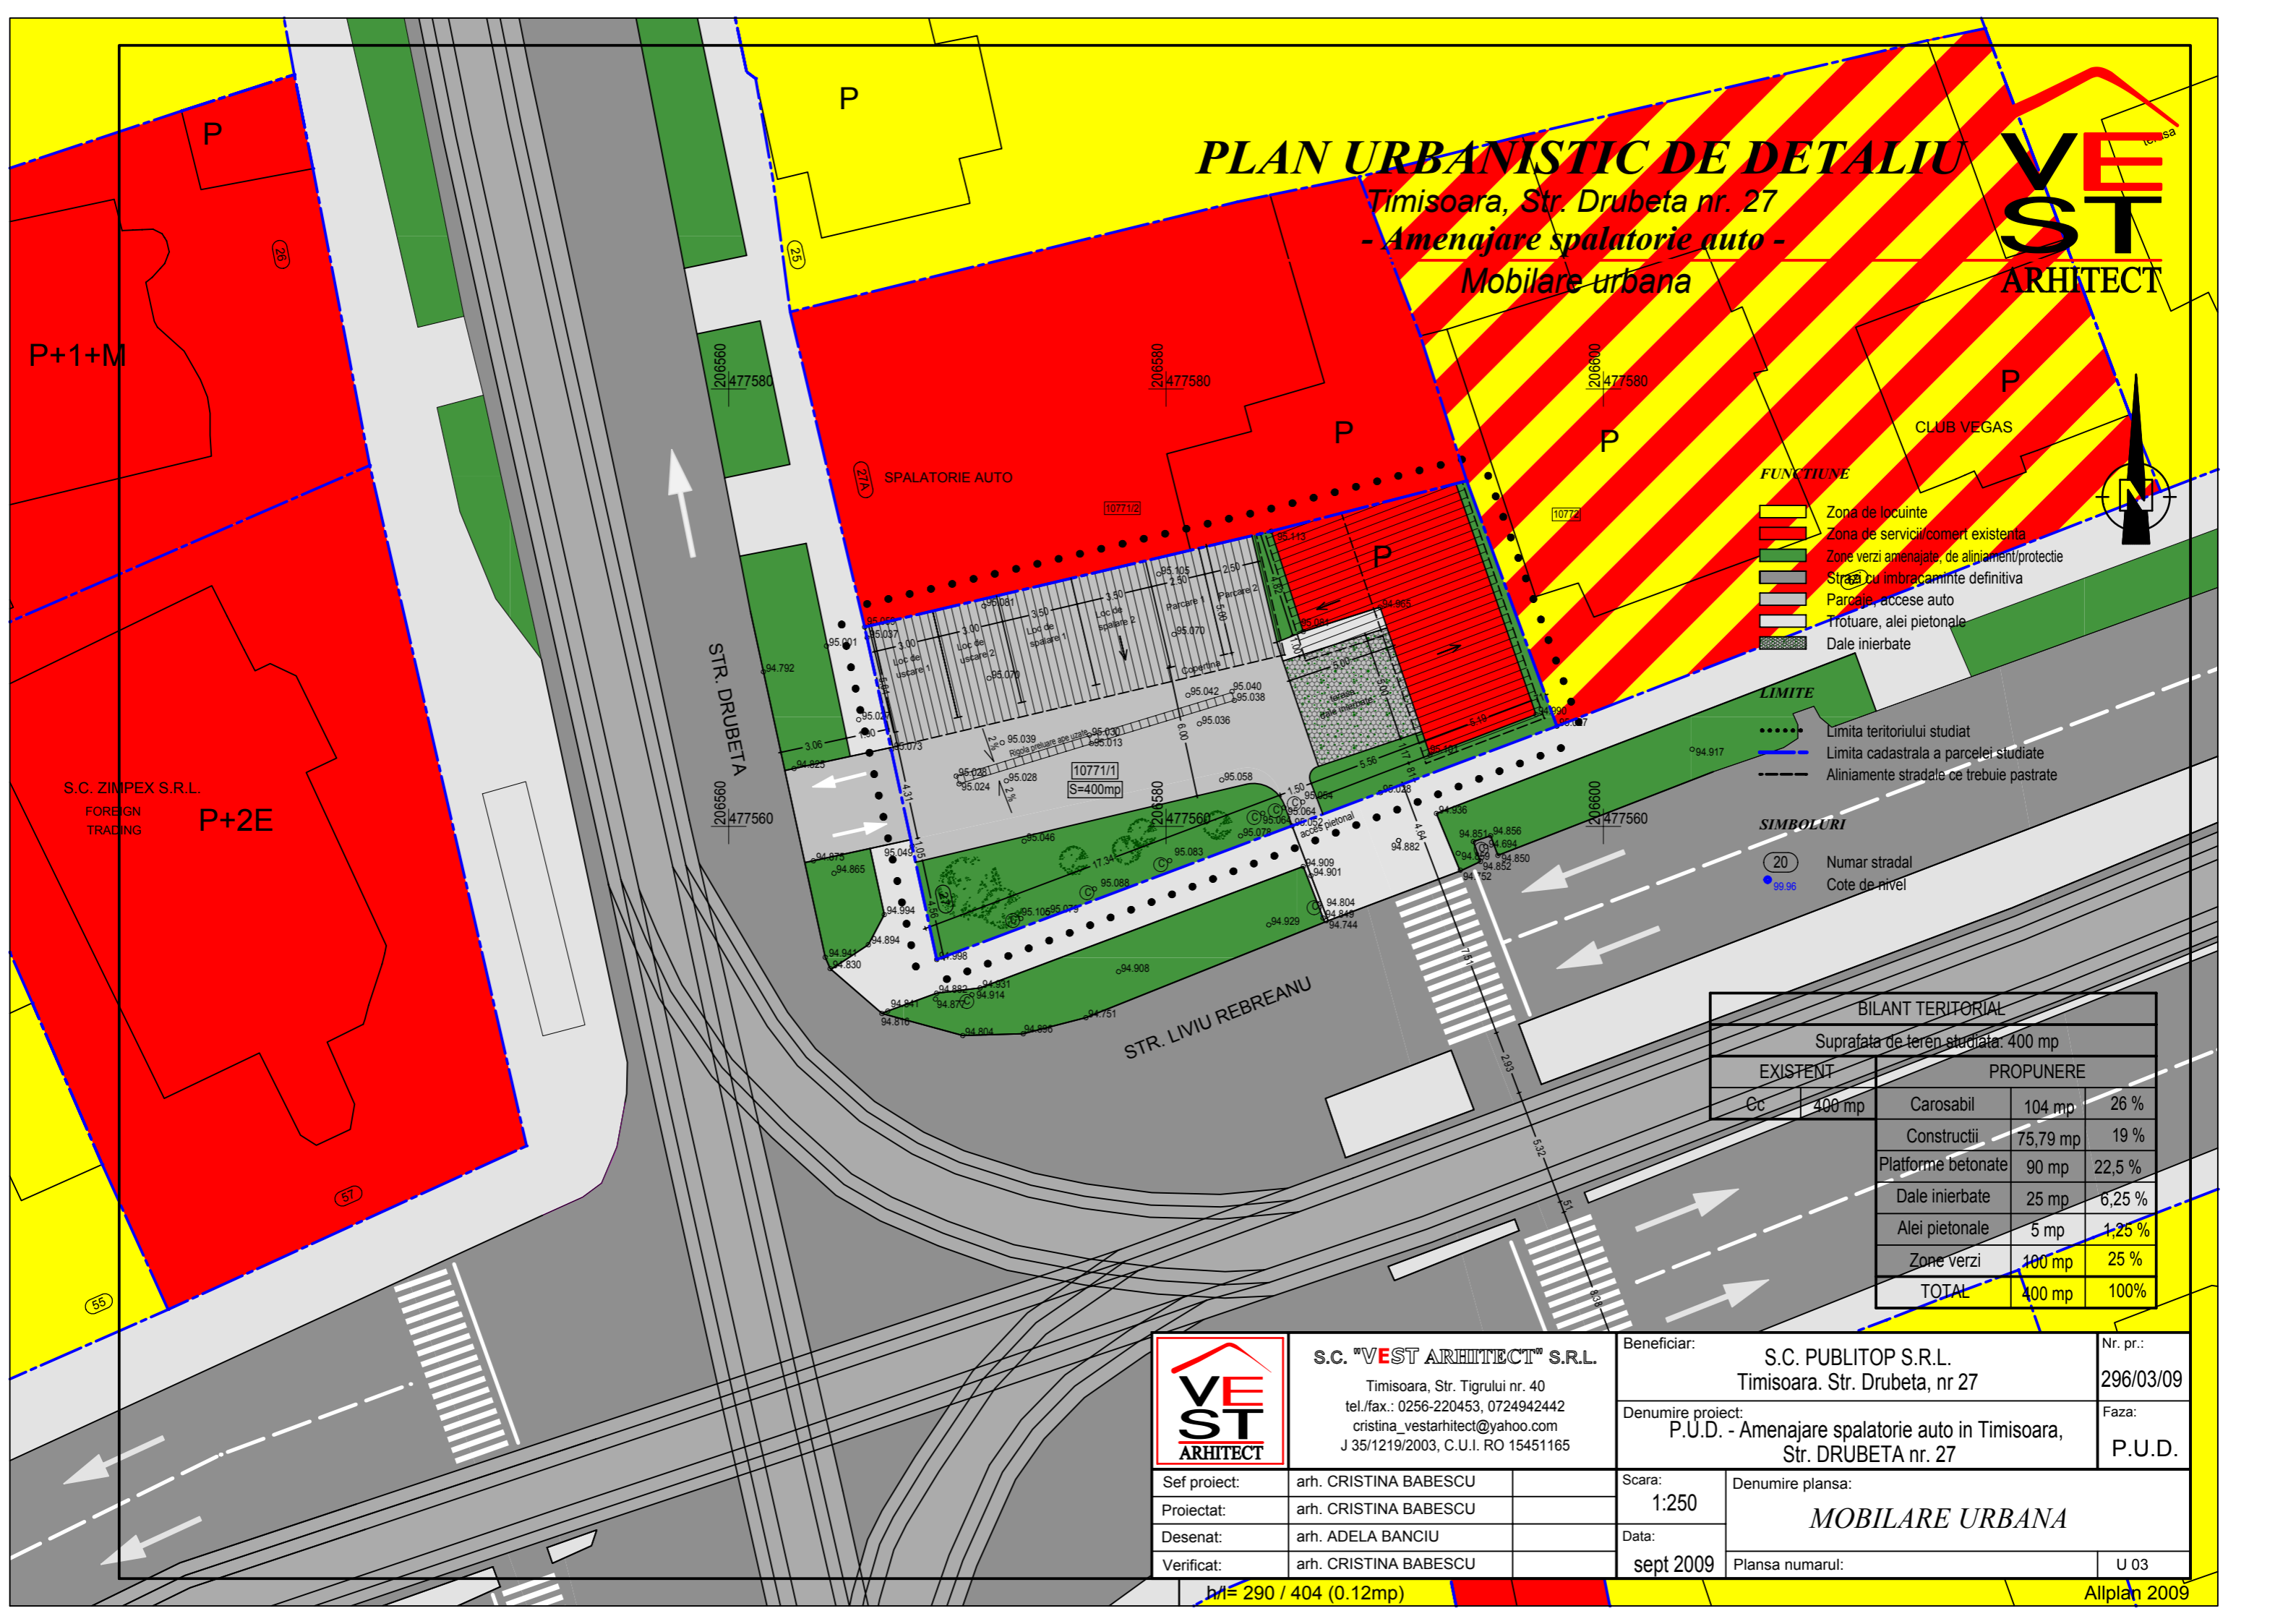


- FUNCTIUNE**
- Zona de locuinte
 - Zona de servicii/comert existenta
 - Zone verzi amenajate, de aliniament/protectie
 - Strada cu imbracaminte definitiva
 - Parcaie, accese auto
 - Trotuare, alei pietonale
 - Dale inierbate

- LIMITE**
- Limita teritoriului studiat
 - Limita cadastrala a parcelei studiate
 - Aliniamente stradale ce trebuie pastrate

- SIMBOLURI**
- 20 Numar stradal
 - 99.96 Cote de nivel

BILANT TERITORIAL				
Suprafata de teren studiat: 400 mp				
EXISTENT	PROPUNERE			
Cc	400 mp	Carosabil	104 mp	26 %
		Constructii	75,79 mp	19 %
		Platforme betonate	90 mp	22,5 %
		Dale inierbate	25 mp	6,25 %
		Alei pietonale	5 mp	1,25 %
		Zone verzi	100 mp	25 %
		TOTAL	400 mp	100%

	S.C. "VEST ARCHITECT" S.R.L. Timisoara, Str. Tigrlului nr. 40 tel./fax.: 0256-220453, 0724942442 cristina_vestarhitect@yahoo.com J 35/1219/2003, C.U.I. RO 15451165	Beneficiar: S.C. PUBLITOP S.R.L. Timisoara, Str. Drubeta, nr 27	Nr. pr.: 296/03/09
	Denumire proiect: P.U.D. - Amenajare spalatorie auto in Timisoara, Str. DRUBETA nr. 27	Faza: P.U.D.	
Sef proiect: arh. CRISTINA BABESCU	Proiectat: arh. CRISTINA BABESCU	Scara: 1:250	Denumire plansa: MOBILARE URBANA
Desenat: arh. ADELA BANCIU	Verificat: arh. CRISTINA BABESCU	Data: sept 2009	Plansa numarul: U 03