


PLAN URBANISTIC ZONAL ZONA DE LOCUINTE INDIVIDUALE, LOCUINTE COLECTIVE MICI SI FUNCTIUNI COMPLEMENTARE

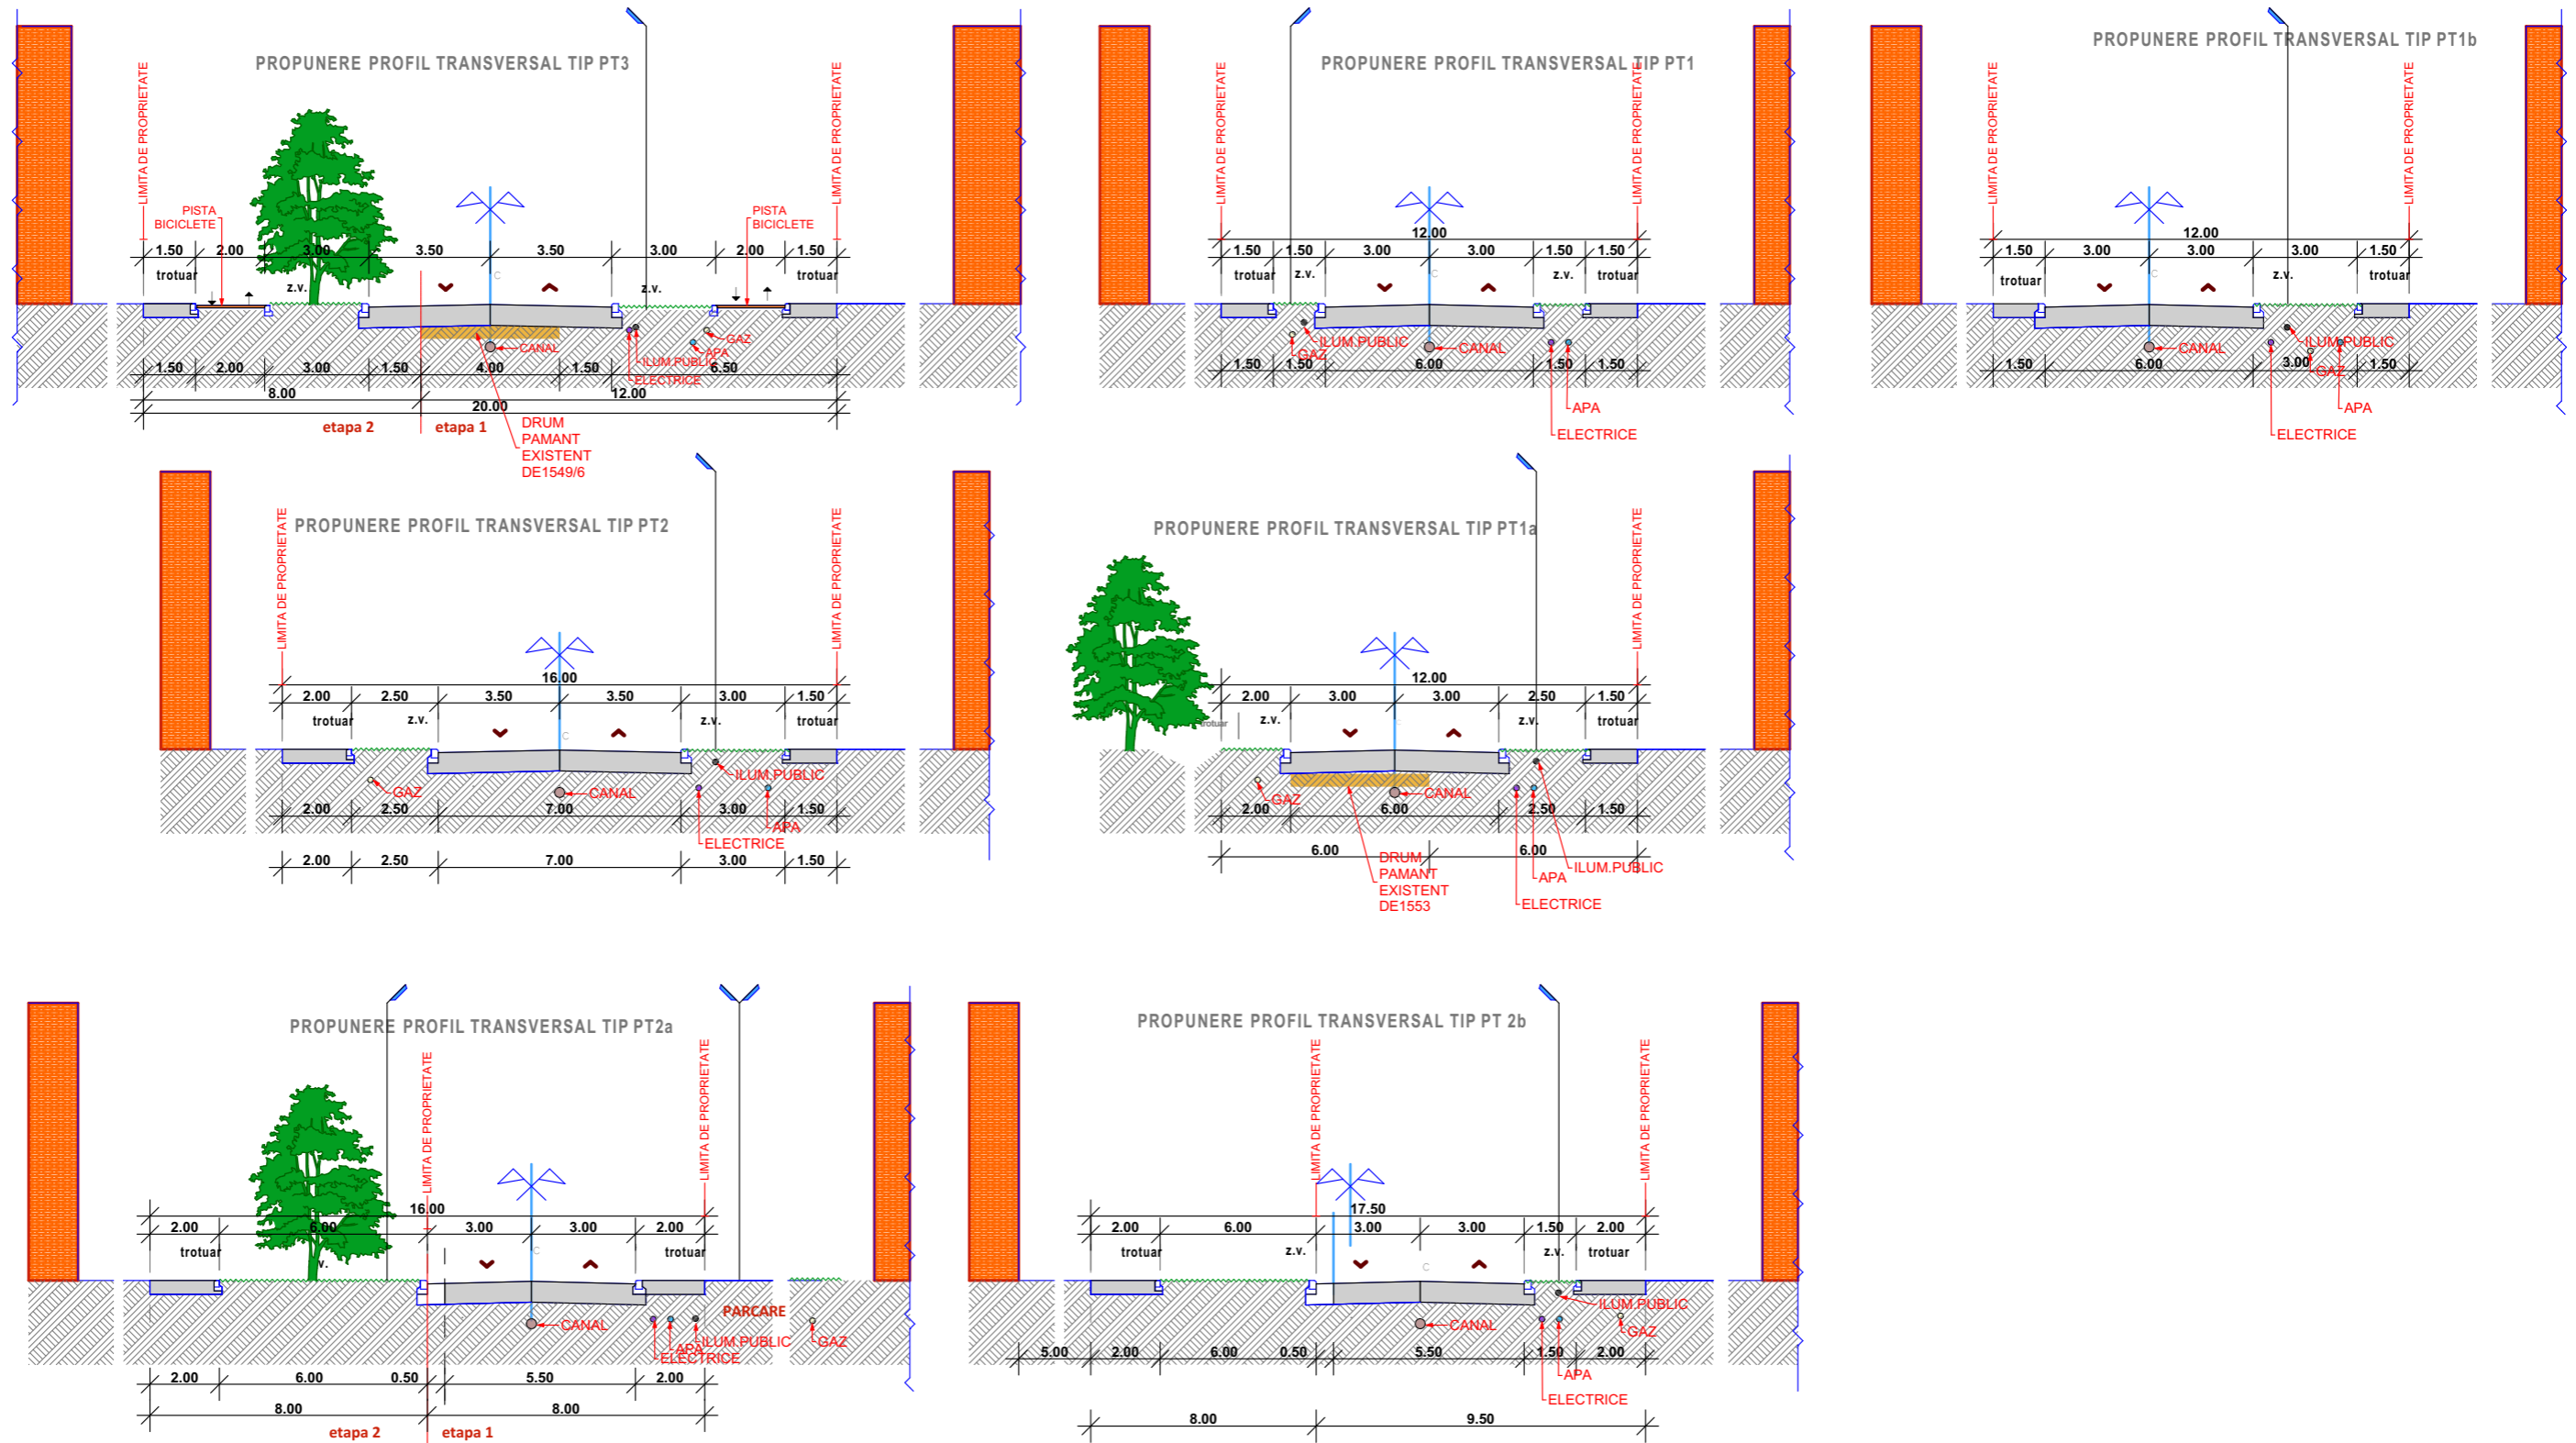

| | | | | |
|--|--------------------------------|--|--|-------------------------|
| TECTONICS house S.R.L. <small>arhitectura design urbanism</small> <small>www.tectonics.ro E-mail: art@tectonics.ro RO-300576 Timisoara, Bd. Eroilor de la Tisa nr.10-12, sc.A, ap.1 Tel. Fax : +40(0)256 201491, 0721 850247, 0728 267216 CUI 15404479, J35/1011/2003</small> | | | PROIECT: PLAN URBANISTIC ZONAL ZONA DE LOCUINTE INDIVIDUALE SI LOCUINTE COLECTIVE MICI SI FUNCTIUNI COMPLEMENTARE BENEFICIAR: SENCU ADRIANA COSMINA IFTIMICIUC - SENCU DACIANA | NR. PROIECT 278/2016 |
| SEF PROIECT: ARH. Carmen NICORICI - CALANCE VERIFICAT: ARH. Marius NICORICI - CALANCE PROIECTAT: ARH. Carmen NICORICI - CALANCE DESENAT: ARH. Carmen NICORICI - CALANCE | SCARA: 1:200 DATA: 07. 2019 | AMPLASAMENT: intravilan Timisoara, nr.cad.428720 (A1554/1/4) PLANSA: Profile transversale | FAZA: PUZ NR.PLANSA: 07/278 | |