



PLAN URBANISTIC DE DETALIU

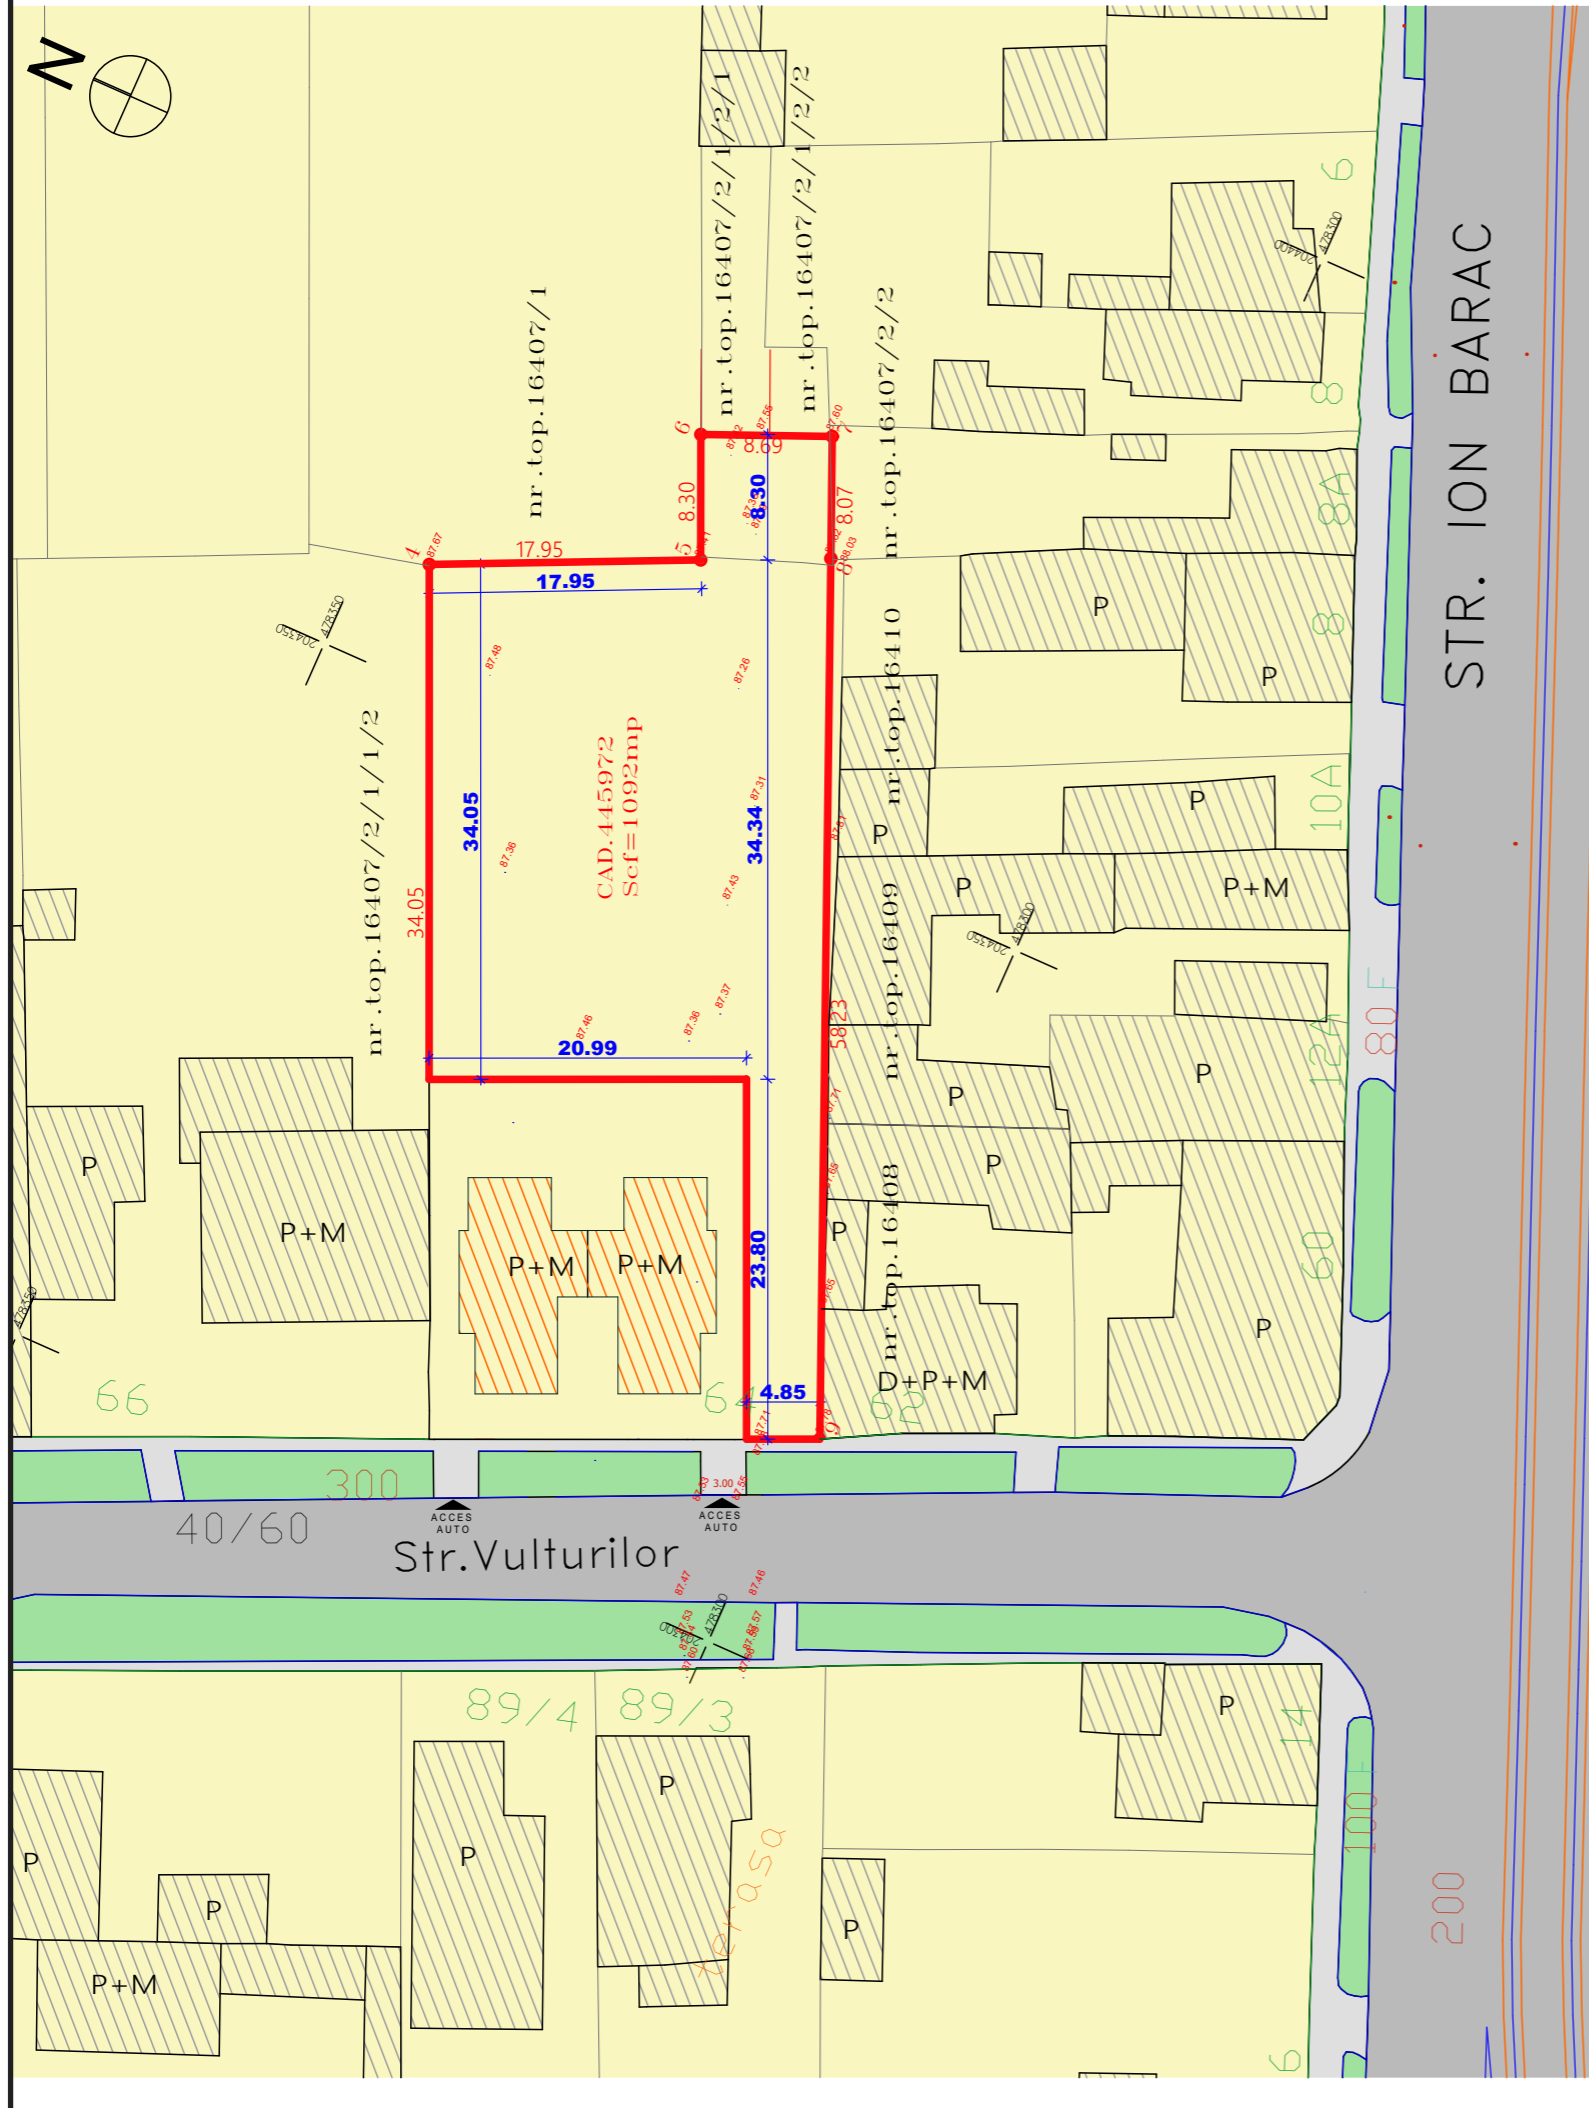

str. VULTURILOR nr. 64, TIMISOARA

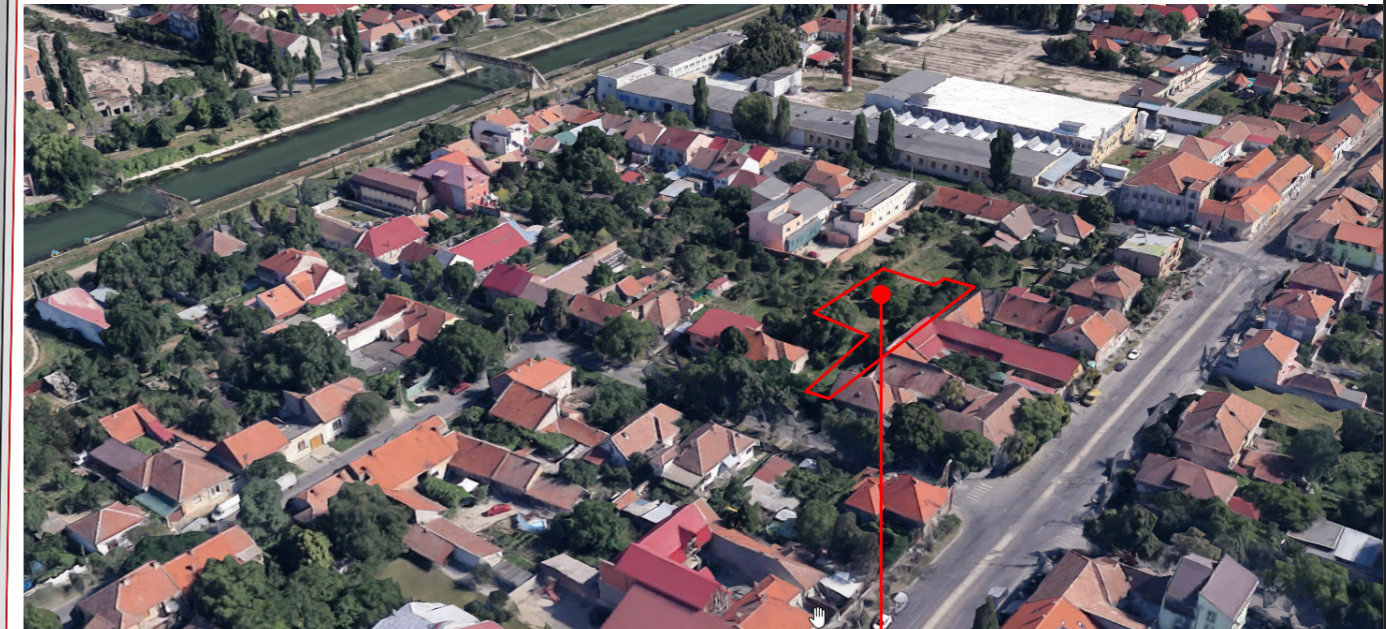

**TEREN
REGLEMENTAT**

LEGENDA

- LIMITE**
- Limita teren reglementat prin PUD
- FUNCTIUNI**
- Trotuar
- Drum asfalt existent
- Spatiu verde de aliniament
- Locuinte cuplate autorizate cu A.C. 1456/19.10.2017 in curs de executie
- Zona de locuinte

TECTONICS house S.R.L. arhitectura design urbanism		PROIECT: PUD - Construire locuinta unifamiliala P+M, garaj, anexa si imprejurire BENEFICIAR: SAS STEFAN si SAS LIVIA		NR. PROIECT 317/2017
SEF PROIECT ARH. Marius NICORICI - CALANCE	VERIFICAT ARH. Carmen NICORICI - CALANCE	SCARA 1:500	AMPLASAMENT: Timisoara, Str.Vulturilor, nr. 64	FAZA PUD
PROIECTAT ARH. Marius NICORICI - CALANCE	DESENAT ARH. Gabriel RUS	DATA 07.2017	PLANSA: PLAN DE SITUATIE: SITUATIE EXISTENTA	NR.PLANSA U 02