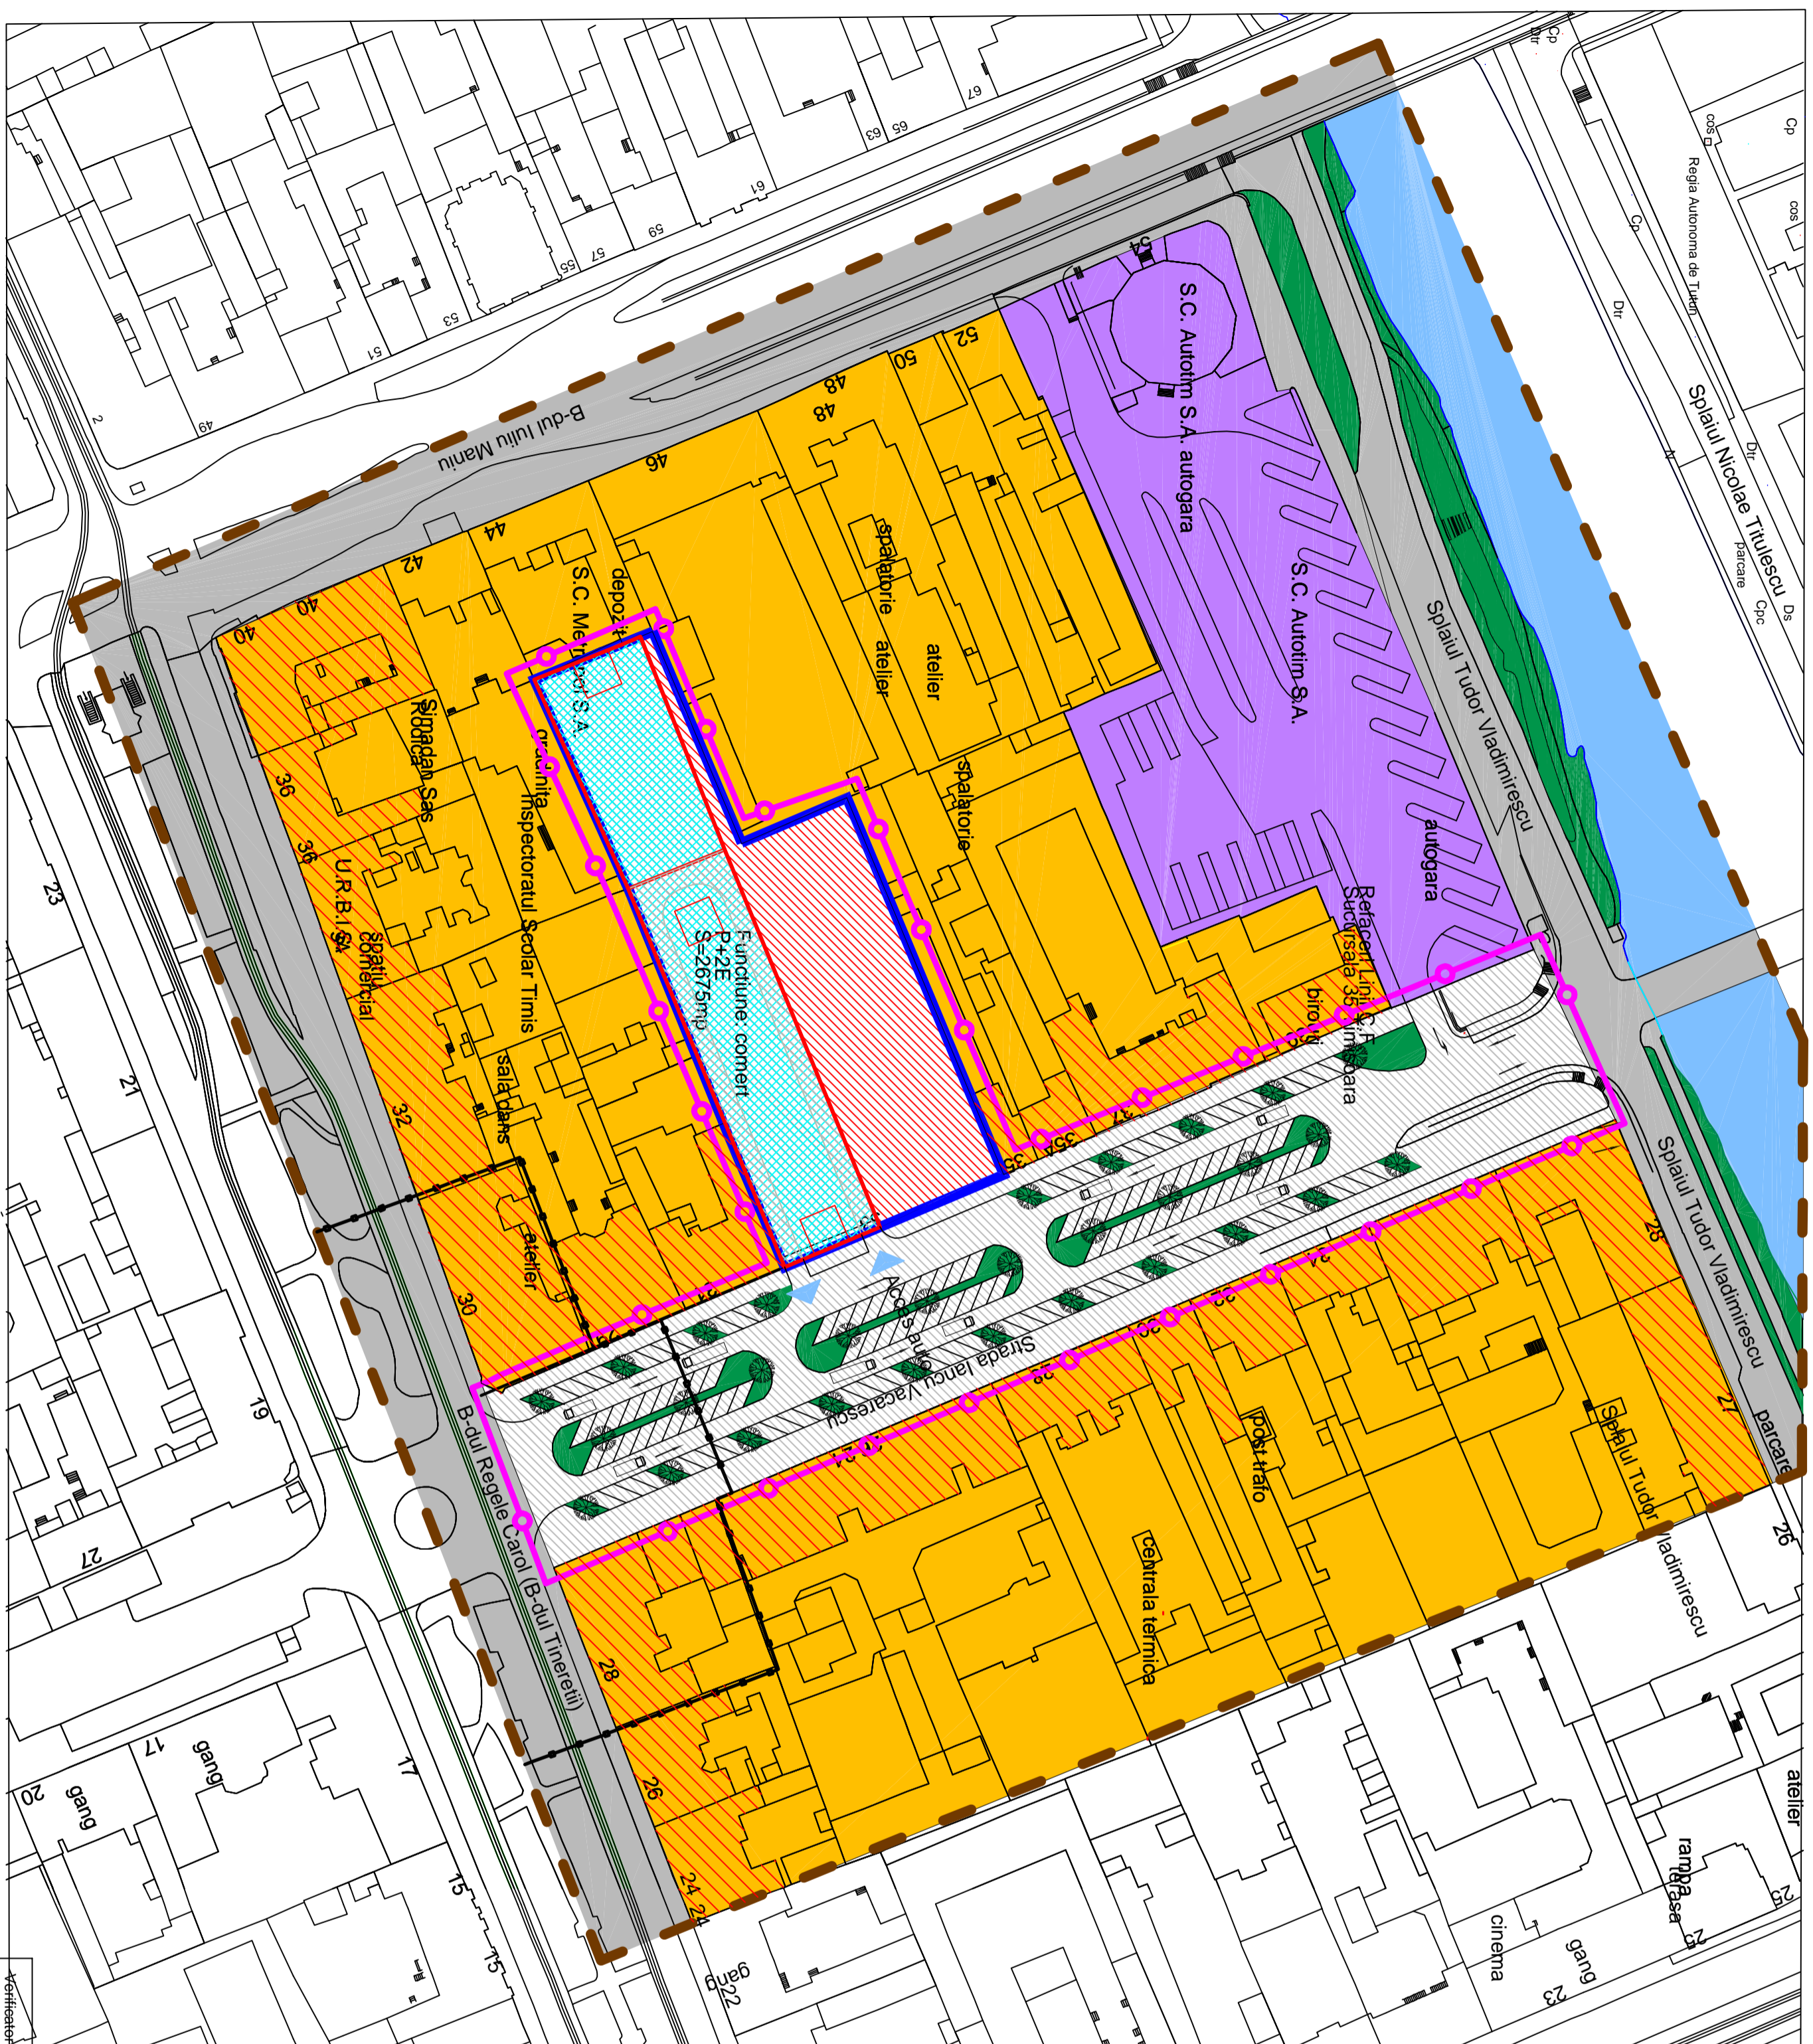


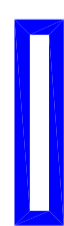

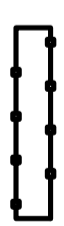
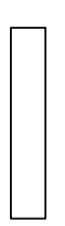


PUD

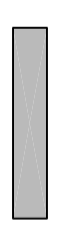

Piata Iosefin Str Iancu Vacarescu











DELIMITARI

-  Limita PUD
-  Limita zona studiata
-  Limita teren destinat Pieței Iosefin
-  Limita zona de implantare a cladirii
-  Limita zona protejata
-  Limite proprietati in afara zonei studiate

CIRCULATII

-  Cai de comunicatii - existente
-  Cai de comunicatii - propuse

DESTINATIE

-  Zona de locuinte cu comert la parter
-  Zona de comert si servicii
-  Zona de implantare a cladirii
-  Locuri de parcare + zona verde
-  Zona de circulatie rutiera si constructii aferente
-  Zona de locuinte
-  Zona verde
-  Nod de circulatie verticala cladire

Verificator: IURJ arh. Loredana Brihac		Denumire proiect: PUD - Piata Iosefin, str. Iancu Vacarescu		Nr. pr.: 2/2007	
Beneficiar: Primaria Municipiului Timisoara		Beneficiar: Primaria Municipiului Timisoara			
Directia Dezvoltare		Directia Dezvoltare			
Sef proiect: arh. Aurelia Junie		Scara: 1/1000		Denumire plansa: Reglementari urbanistice	
Proiectant: arh. Monica Stampar		AUG 2007		Nr. pl.: 03a	
Desenat: arh. Monica Stampar					