


PLAN URBANISTIC DE DETALIU

CONSTRUIRE DOUA HALE - PRODUCTIE SI DEPOZITARE
ZONA FREIDORF, TIMISOARA

BILANT TERITORIAL


S. extindere drumuri	382,78mp	2,55 %
S. protectie linii electrice	3720,9mp	24,8 %
S. interdictie de construire (z. verde)	109,7mp	0,7 %
S. constructibil	3500,0mp	23,3 %
S. spatii verzi	3750,0mp	25 %
S. parcaj+ acces auto	3536,62mp	10,60 %
TOTAL TEREN	15000mp	

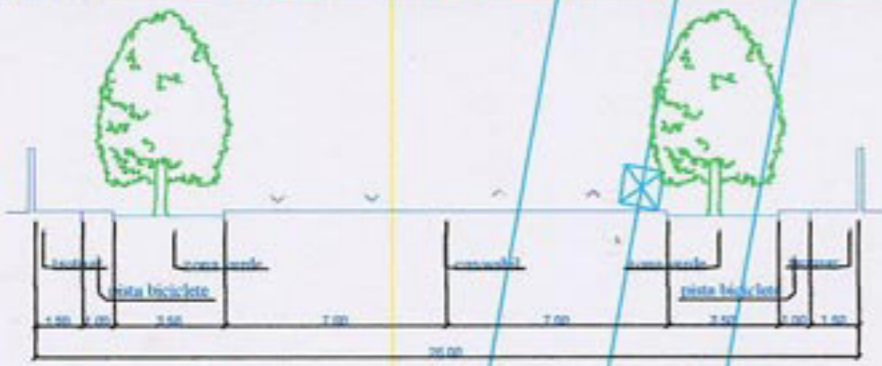

PROFIL STRADAL A-A



PROFIL STRADAL B-B

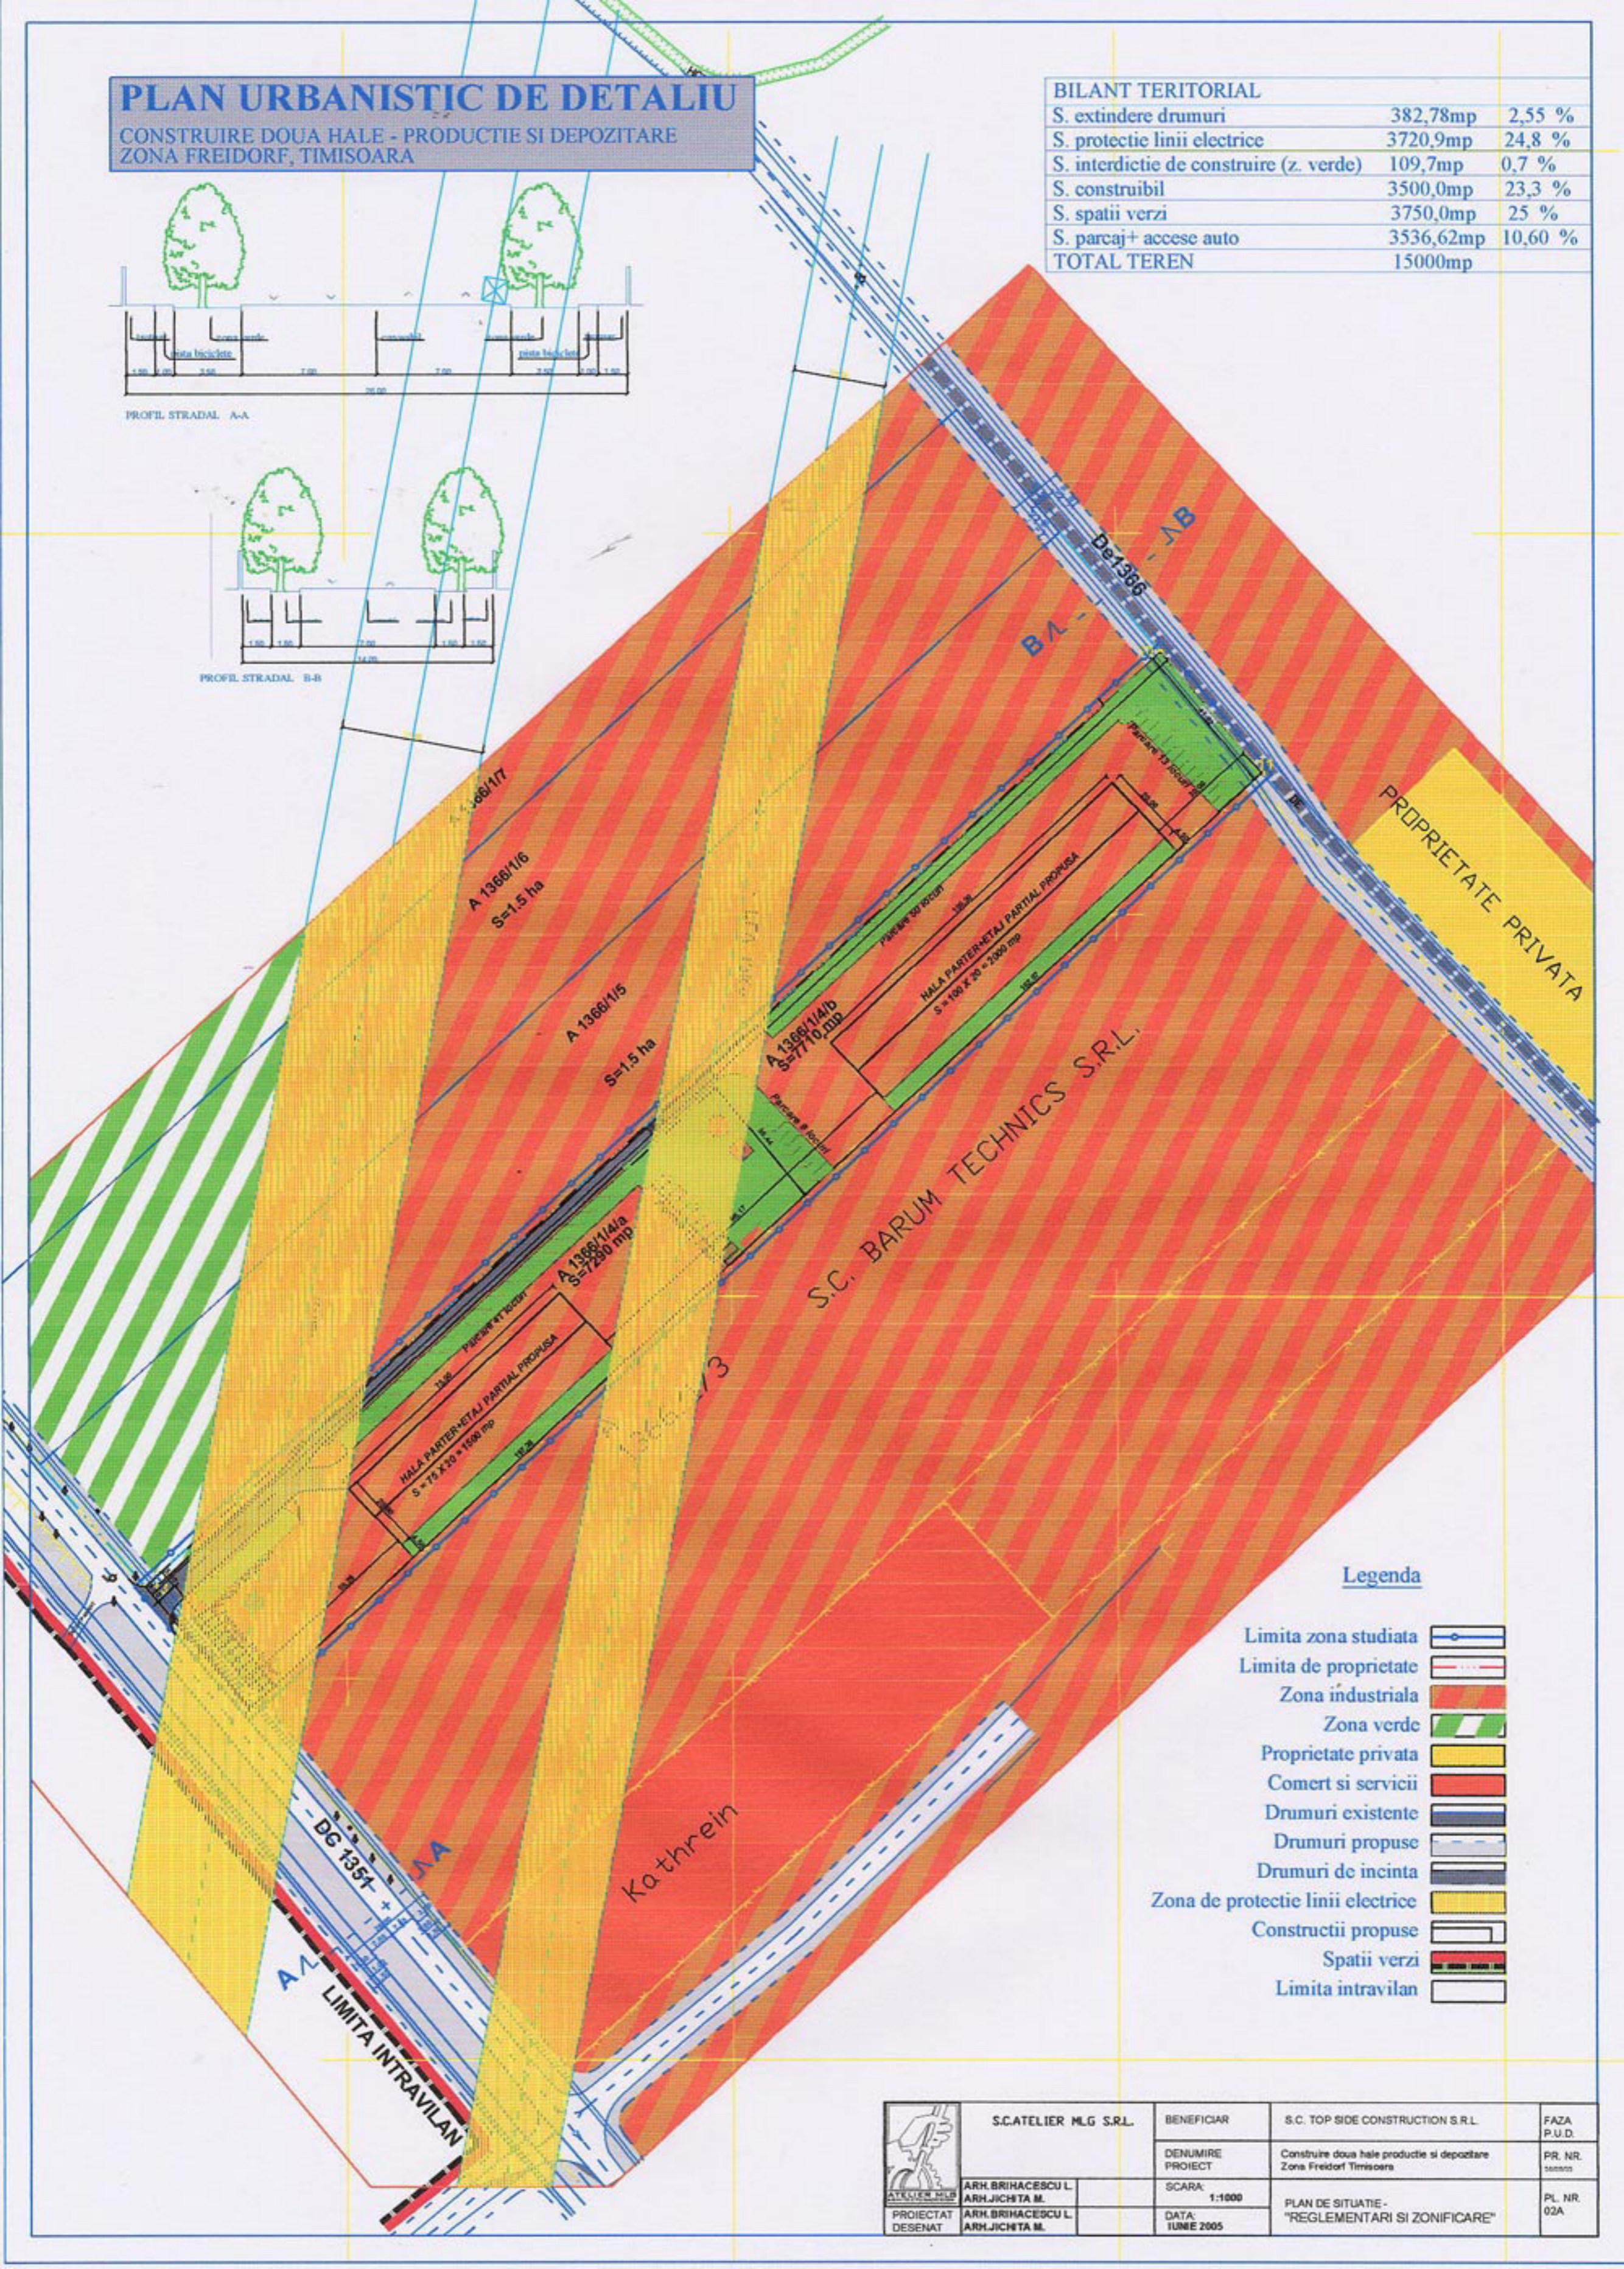

Legenda

- Limita zona studiata
- Limita de proprietate
- Zona industriala
- Zona verde
- Proprietate privata
- Comert si servicii
- Drumuri existente
- Drumuri propuse
- Drumuri de incinta
- Zona de protectie linii electrice
- Constructii propuse
- Spatii verzi
- Limita intravilan

	SCATELIER MLG S.R.L.	BENEFICIAR	S.C. TOP SIDE CONSTRUCTION S.R.L.	FAZA P.U.D.
	ARH. BRIHACESCU L. ARH. JICHITA M. PROIECTAT DESENAT	DENUMIRE PROIECT SCARA: 1:1000 DATA: Iunie 2005	S.C. TOP SIDE CONSTRUCTION S.R.L. Construire doua hale productie si depozitare Zona Freidorf Timisoara PLAN DE SITUATIE - "REGLEMENTARI SI ZONIFICARE"	PR. NR. 200/05 PL. NR. 02A