

PLAN URBANISTIC DE DETALIU

INSPECTORATUL LOCAL DE PLANIFICARE URBANISTICA SI CONSTRUCII
P.U.D. TORONTALULUI 34

PROIECTIA CIVILA
 AVIZ NR. 1248 din 11.11.2005

Numele: Ciocan
 Prenumele: Ioan



sc. 1:500

PLANSĂ III
 REGLEMENTARI URBANISTICE

Legenda

- Limita Zona studiata
- ▭ - Constructii Existente
- ▨ - Constructie Propusa
- ▩ - Drum acces - Domeniu Public
- ▧ - Drum acces - Domeniu Privat
- ▦ - Parcare cu spatiu verde
- - Spatiu verde

PLAN DE INCADRARE IN ZONA
 scara 1 : 10000

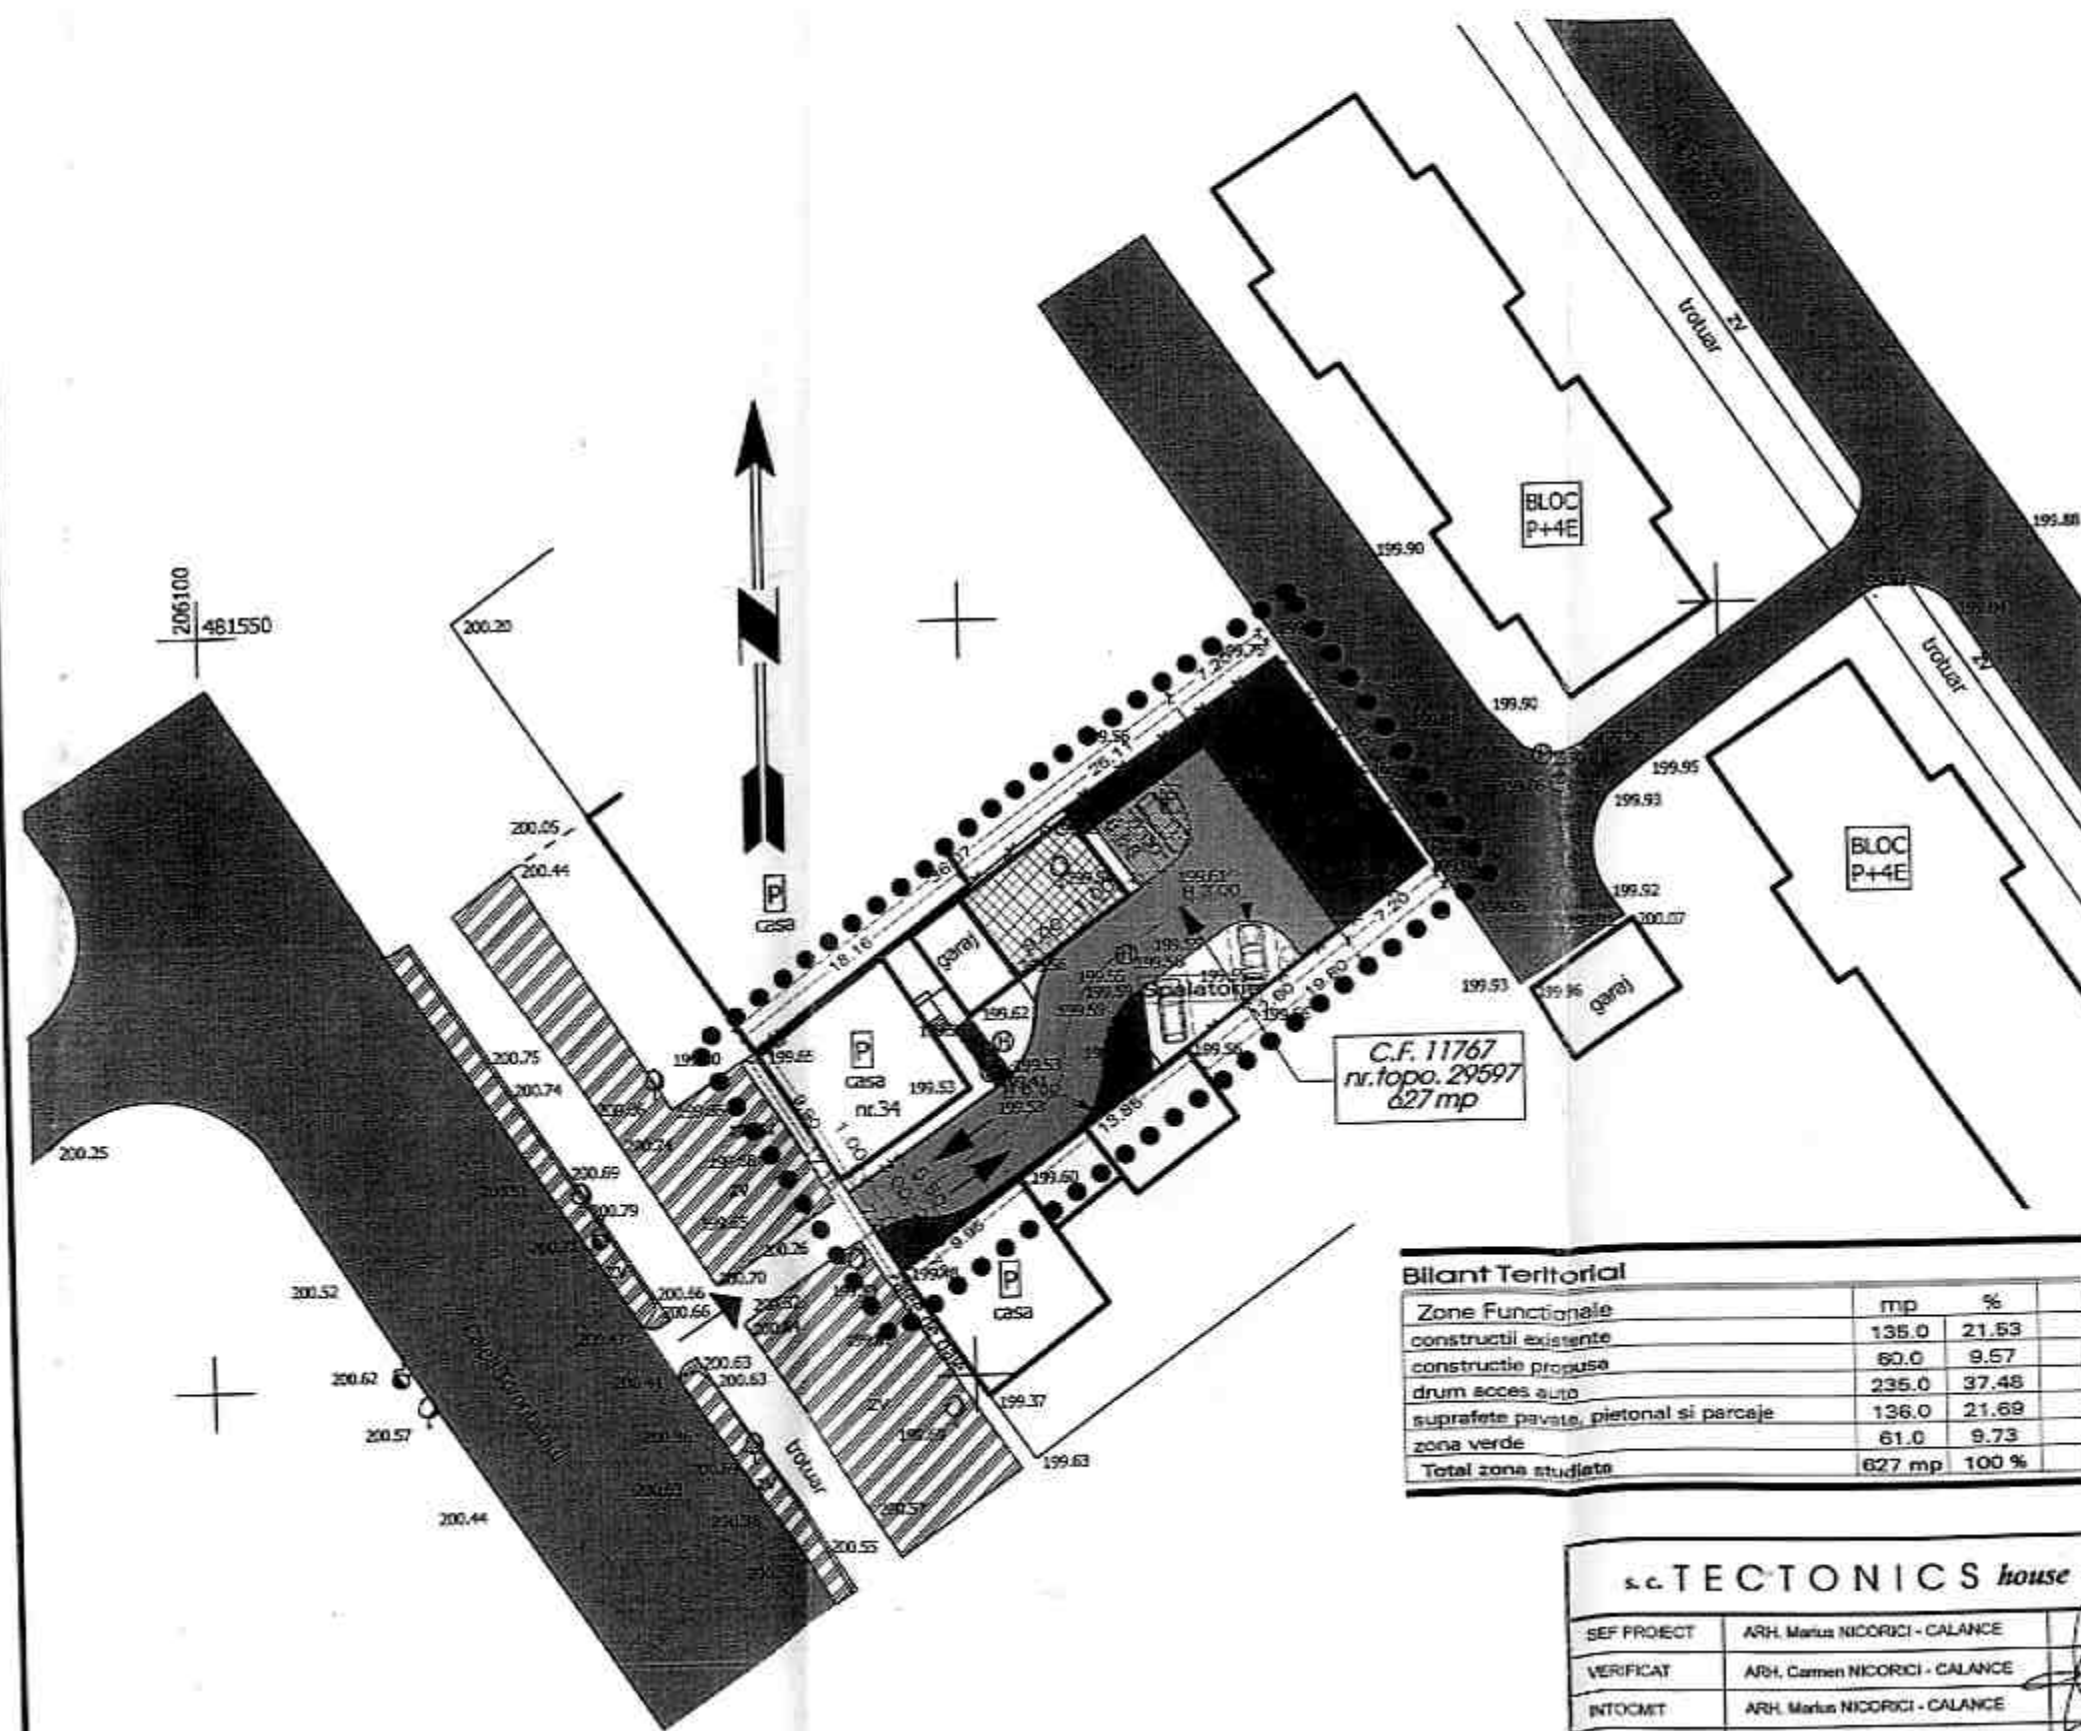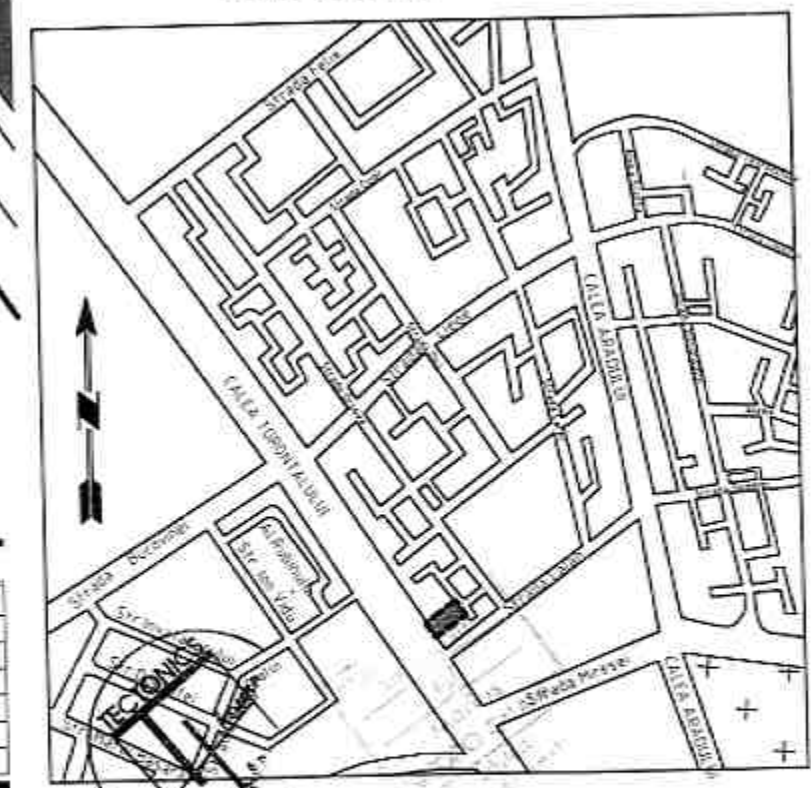

Bilant Teritorial

Zone Functionale	mp	%
constructii existente	135.0	21.53
constructie propusa	60.0	9.57
drum acces auto	235.0	37.48
suprafete pavate, pietonal si parcaje	136.0	21.69
zona verde	61.0	9.73
Total zona studiata	627 mp	100 %

s.c. TECTONICS house s.r.l.		J35/1011/2003		PROIECT:	PLAN URBANISTIC DE DETALIU	NR. PROIECT	3/2005
SEF PROIECT	ARH. Marius NICORICI - CALANCE	[Signature]	SCARA 1:500	LOC CONSTR.	TRISARA Calancea	FAZA	P.U.D.
VERIFICAT	ARH. Carmen NICORICI - CALANCE			BENEFICIAR:	SUCIU SABIN	NR. PLAN	A03
INTOCMIT	ARH. Marius NICORICI - CALANCE	DATA	09.2005	PLANSĂ:	Plan de Situatii REGLEMENTARI URBANISTICE		
DESEINAT	ARH. C. Samuel RADUCANU	[Signature]					