


PLAN URBANISTIC ZONAL

CALEA LIPOVEI - STRADA ARMONIEI

LEGEA 15/2003

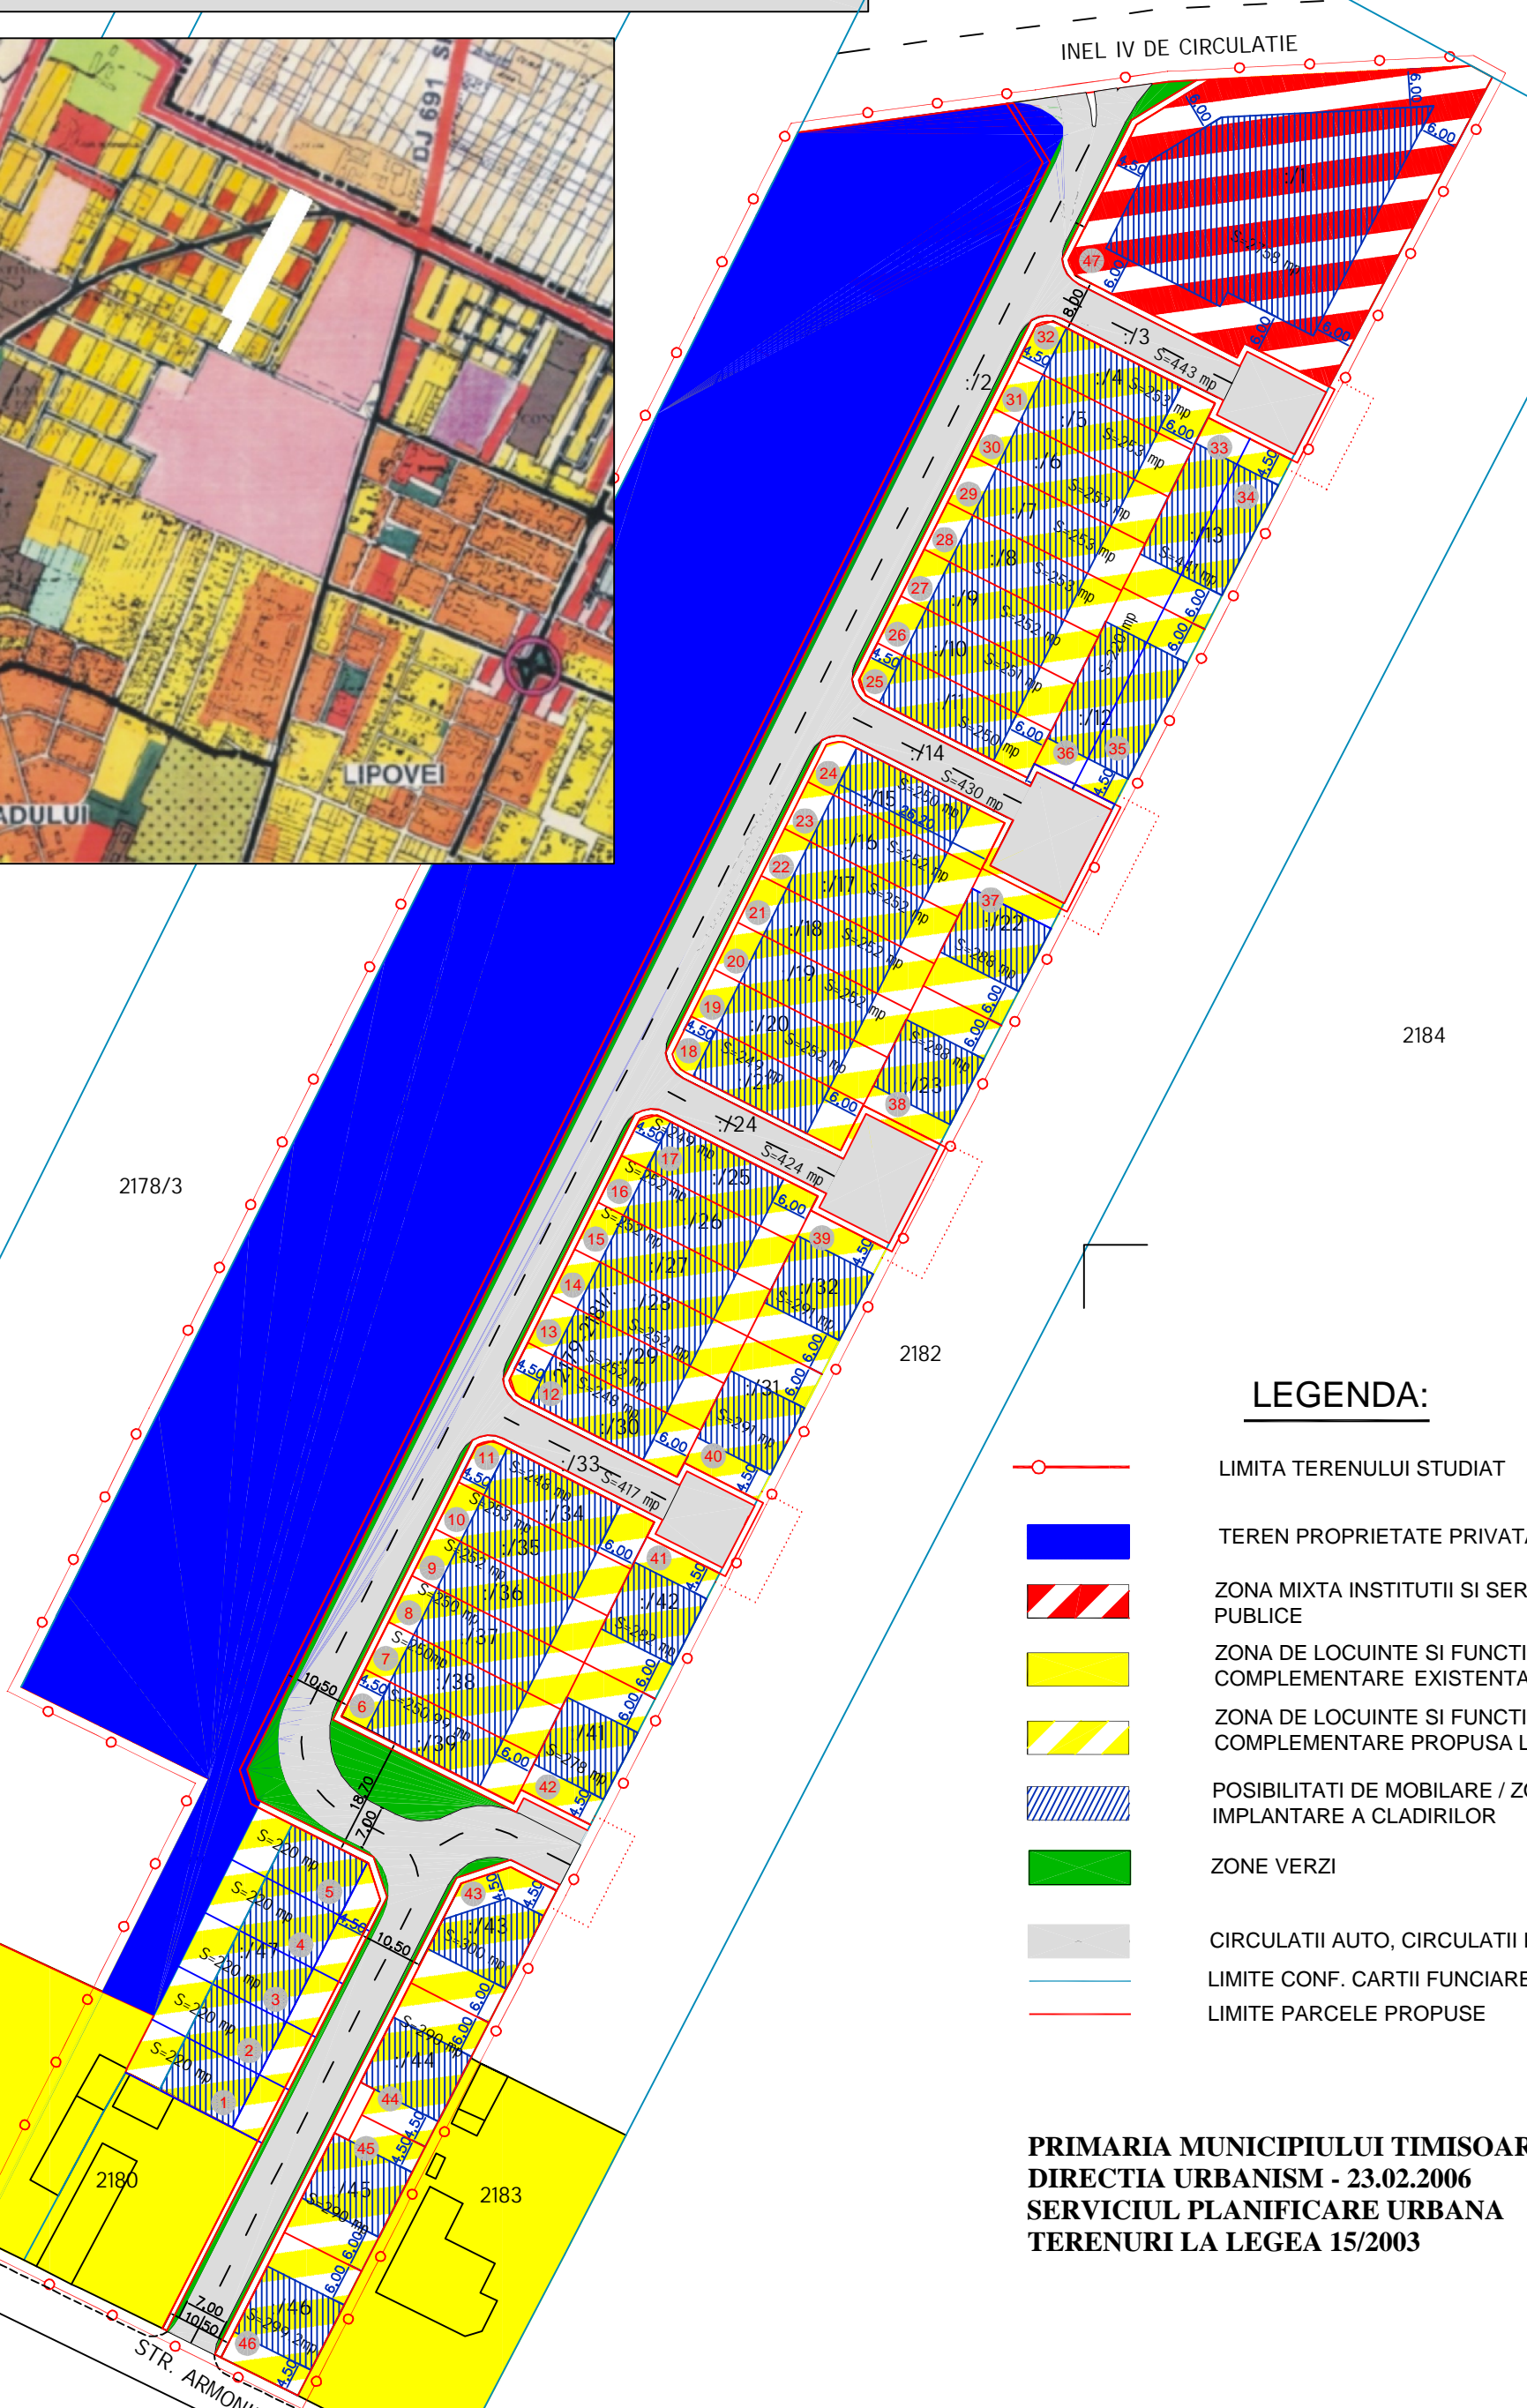

LEGENDA:

-  LIMITA TERENULUI STUDIAT
-  TEREN PROPRIETATE PRIVATA
-  ZONA MIXTA INSTITUTII SI SERVICII PUBLICE
-  ZONA DE LOCUINTE SI FUNCTIUNI COMPLEMENTARE EXISTENTA
-  ZONA DE LOCUINTE SI FUNCTIUNI COMPLEMENTARE PROPU SA LA EGEA 15
-  POSIBILITATI DE MOBILARE / ZONA DE IMPLANTARE A CLADIRILOR
-  ZONE VERZI
-  CIRCULATII AUTO, CIRCULATII PIETONALE
-  LIMITE CONF. CARTII FUNCIARE
-  LIMITE PARCELE PROPU SE

PRIMARIA MUNICIPIULUI TIMISOARA
DIRECTIA URBANISM - 23.02.2006
SERVICIUL PLANIFICARE URBANA
TERENURI LA LEGEA 15/2003