


PUZ TIMISOARA

CALEA TORONTALULUI Cad A715/1/6/2/1
Cad A715/1/6/2/2

LOCUINTE SI FUNCTIUNI COMPLEMENTARE

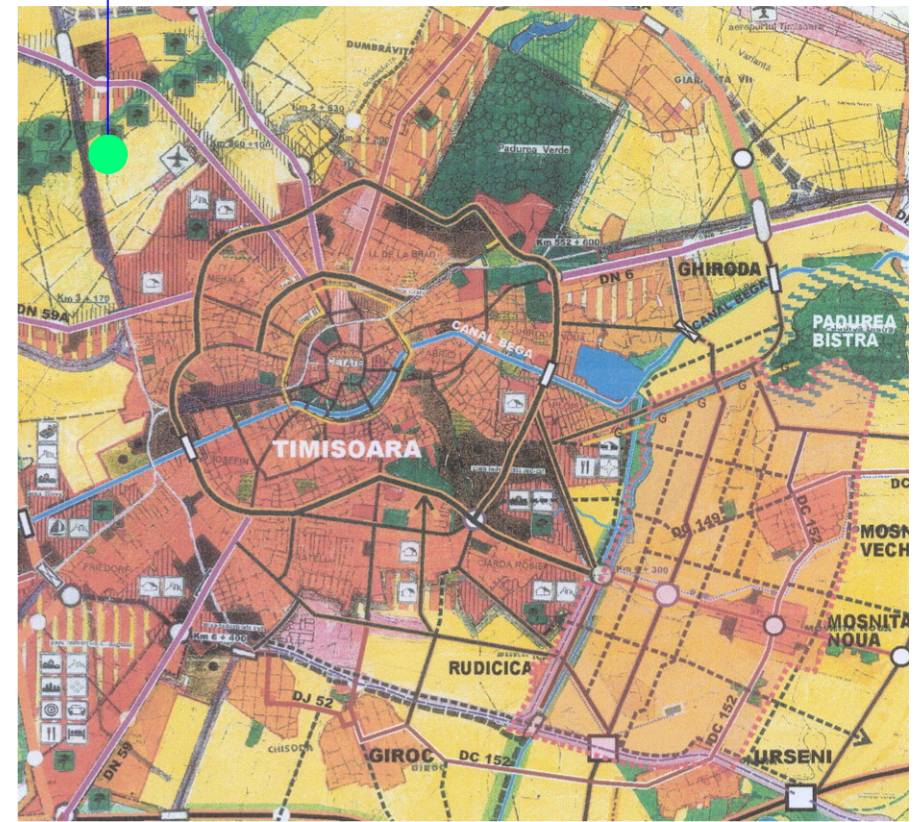


LEGENDA

- LIMITA ZONA STUDIATA
- LIMITA DE PROPRIETATE
- CANAL ANIF existent in zona
- DRUM PROBUS
- TROTUAR
- PISTA PT. BICICLETE
- ZONA DE LOCUINTE FAMILIALE S+P+2E SI FUNCTIUNI COMPLEMENTARE
POT MAX. 35%
CUT MAX. 1,0
H MAX. 10,0 M
- ZONA DE DOTARI ALE ZONEI DE LOCUIT S+P+2E
POT MAX. 40%
CUT MAX. 1,2
H MAX. 13,5 M
- SPATII VERZI
- SPATII VERZI DE ALINIAMENT
- ACCES LA PARCELA
- NUMAR PARCELA
- ZONA DE IMPLANTARE A CLADIRILOR PRINCIPALE (IZOLATE, CUPLATE sau INSIRUITE)
- DIRECTIA COAMEI PRINCIPALE
- PARCELA DE TEREN PROPRIETATE PRIVATA A PERSOANELOR FIZICE
- PTT1
- PTT1 PROFIL DRUM PROBUS

Plan de amplasament
Sc 1 : 2000

TEREN STUDIAT

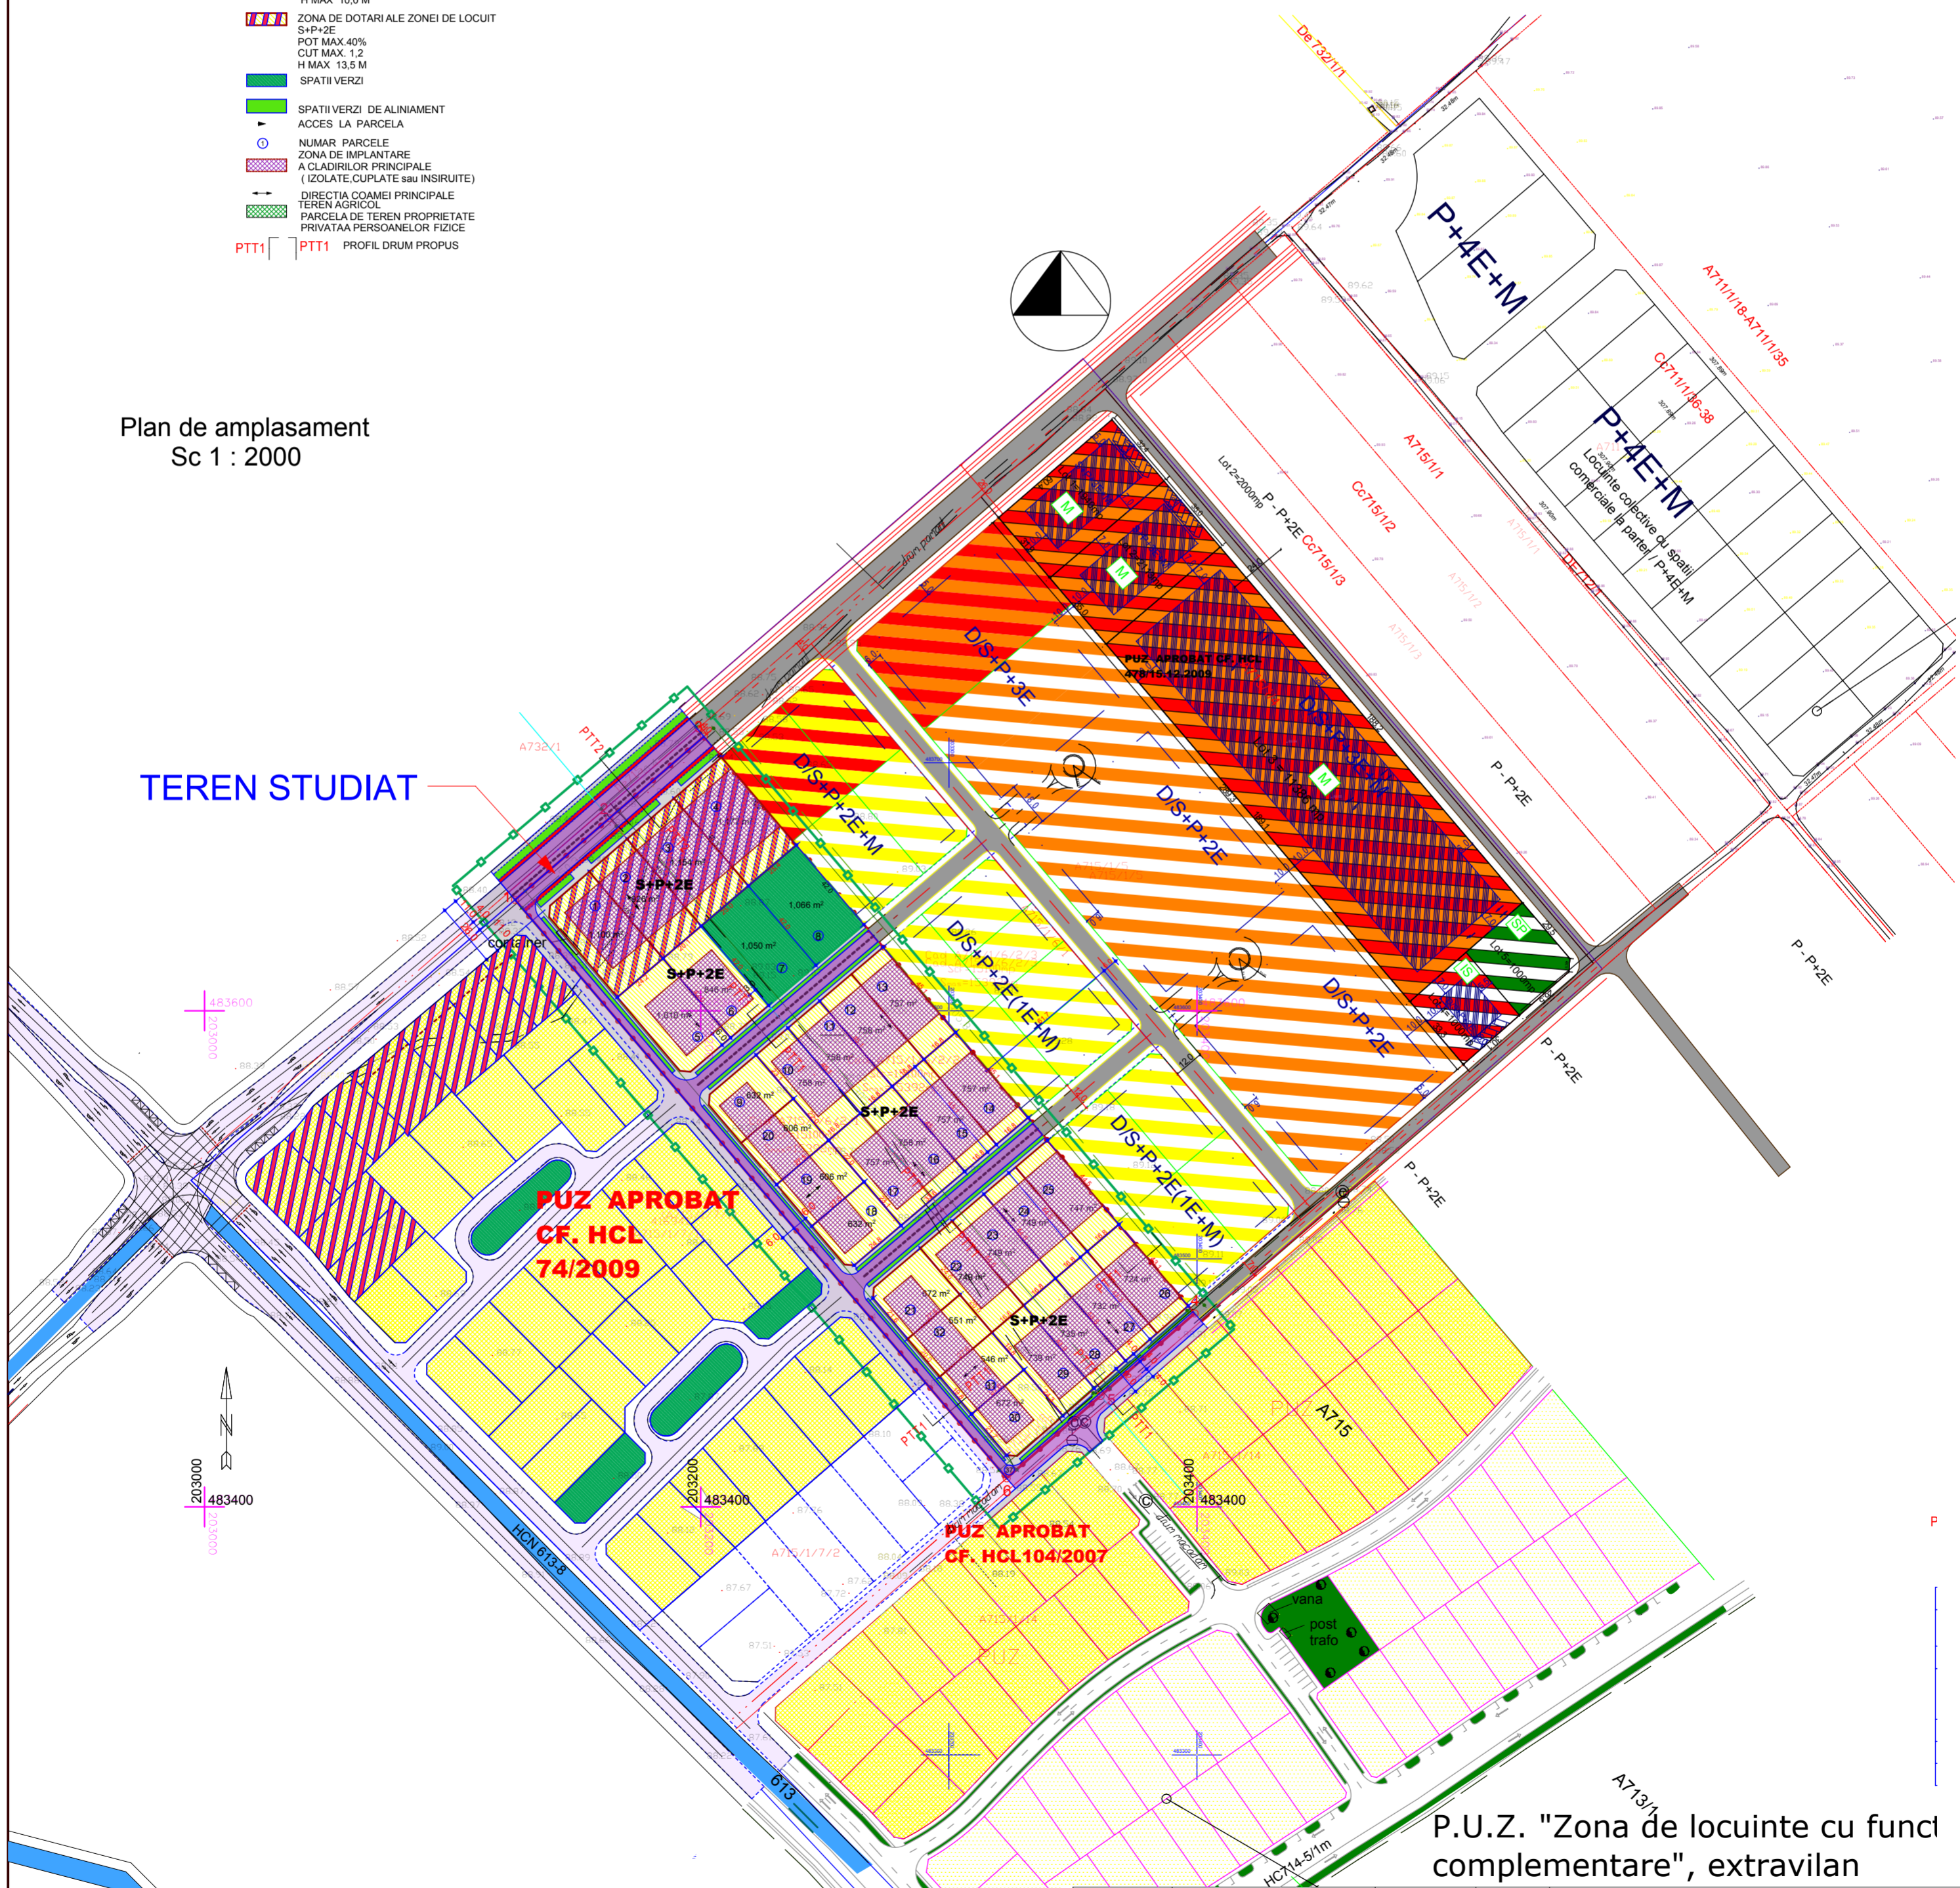

**PUZ APROBAT
CF. HCL
74/2009**

**PUZ APROBAT
CF. HCL 104/2007**

P.U.Z. "Zona de locuinte cu functi
complementare", extravilan

VERIFICATOR	s. c. TECTONICS house s. r. l.		J35/1011/2003	Denumire PROIECT:	PROIECT URBANISTIC ZONAL - locuinte si functiuni complementare - Timisoara, CAD 715/1/6/2/1, CAD 715/1/6/2/2	NR. PROIECT	105/2010
SEF PROIECT	ARH. Carmen NICORICI - CALANCE	SCARA	1:2000	BENEFICIAR:	SPINU EUGENIA, BIHOI ANA	FAZA	P.U.Z.
VERIFICAT	ARH. Marius NICORICI - CALANCE	DATA	sept. 2010	AMPLASAMENT:	Timisoara, Zona Calea Torontalului CAD 715/1/6/2/1, CAD 715/1/6/2/2	NR. PLANSA	U06/105
PROIECTAT	ARH. Carmen NICORICI - CALANCE	PLANSA:	STUDIU DE CVARTAL				
DESENAT	ARH. Carmen NICORICI - CALANCE						