

# PLAN URBANISTIC DE DETALIU

## CLADIRE D+P+4E+M LOCUINTE COLECTIVE

CF 143824 TIMISOARA  
NR.CAD.2:188/2/1:2189/1:2190/1/1/1/1/1/1/1/6/1  
NR.CAD.2:188/2/1:2189/1:2190/1/1/1/1/1/1/1/6/2  
SUPR.618,00 MP  
PROPRIETAR: P.Y.R. SRL

LOCUINTE COLECTIVE  
PROPRIETAR:SC P.Y.R.SRL  
ARIE CONSTRUITA=300 MP  
Htotal=19,70 MP  
Hcomisa=17,00 MP  
PARCELA NR.CF. 143824  
SUPR. 618 MP

PROPRIETATE PRIVATA  
LOCUINTE FAMILIALE

PROPRIETATE PRIVATA  
BLOC LOCUINTE P.Y.R. SRL

DOMENIU PUBLIC  
STR. I.I. DELA BRAD



LOCUINTE COLECTIVE

PROPRIETAR:SC P.Y.R.SRL


ARIE CONSTRUITA=300 MP  
Htotal = 19,70 MP  
Hcomisa=17,00 MP  
PARCELA NR.CF. 143824  
SUPR. 618 MP

PROPRIETATE PRIVATA  
/ DOMENIU PUBLIC

LOCUINTE  
P+2E+M  
H=11,00 M

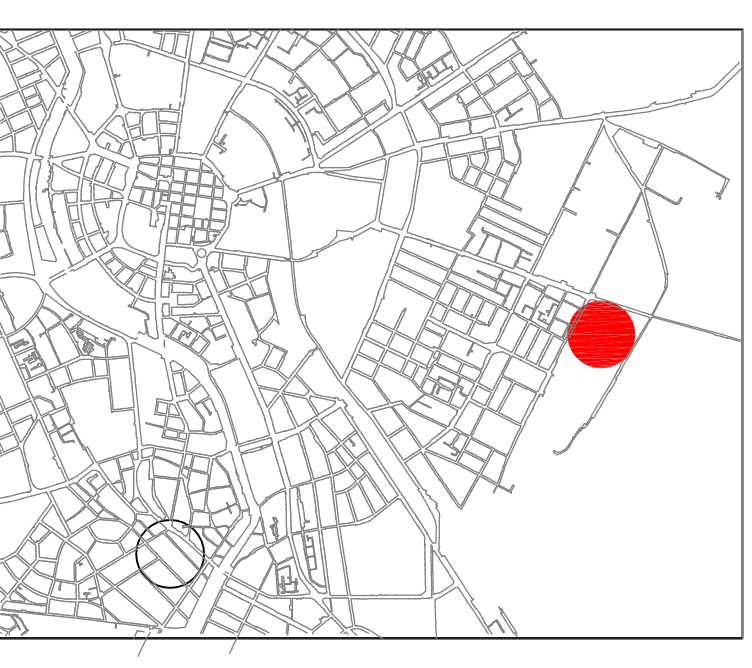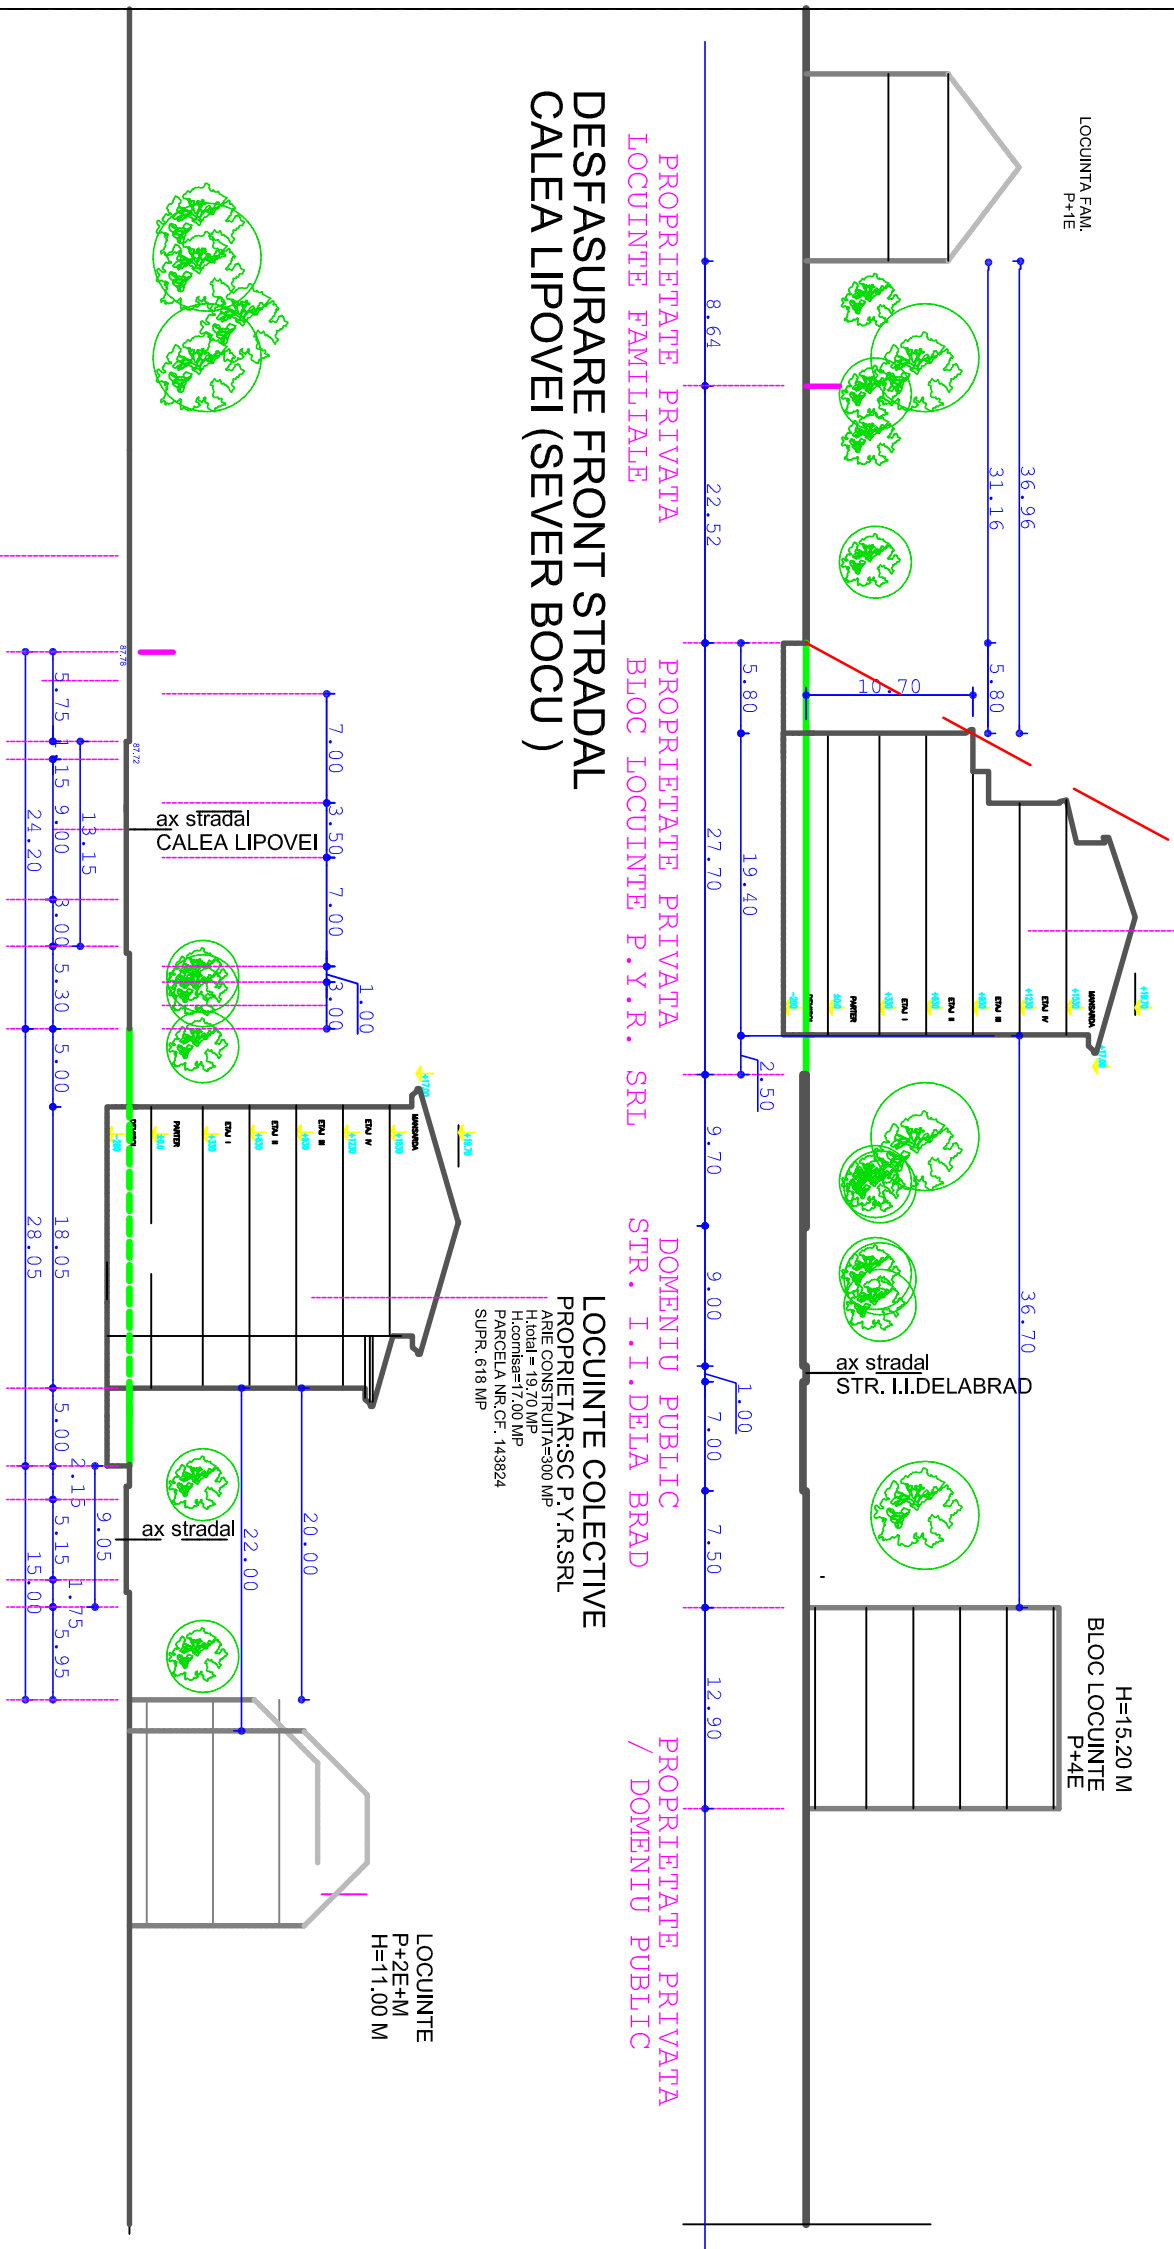

LIMITE PROPRIETATI/PARCELE

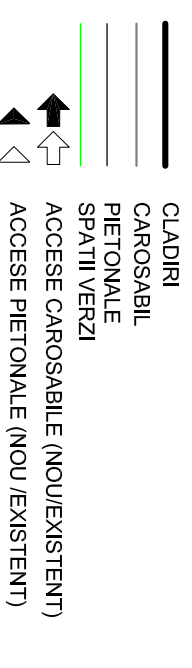

TEREN LIBER DE CONSTRUCȚII  
PROSPECT STRADAL EXISTENT

DOMENIU PUBLIC  
CALEA SEVER BOCU

PROPRIETATE PRIVATA  
SC P.Y.R.


PROPRIETATE PRIVATA  
DOMENIU PUBLIC  
LOCUINTE FAMILIALE / SERVICII

DESFASURARE FRONT STRADAL  
STR. I.I. DELA BRAD

LOCUINTE COLECTIVE

PROPRIETAR:SC P.Y.R.SRL  
ARIE CONSTRUITA=300 MP  
Htotal = 19,70 MP  
Hcomisa=17,00 MP  
PARCELA NR.CF. 143824  
SUPR. 618 MP

PROSPECT STRADAL PROPUS (4 BENZI)

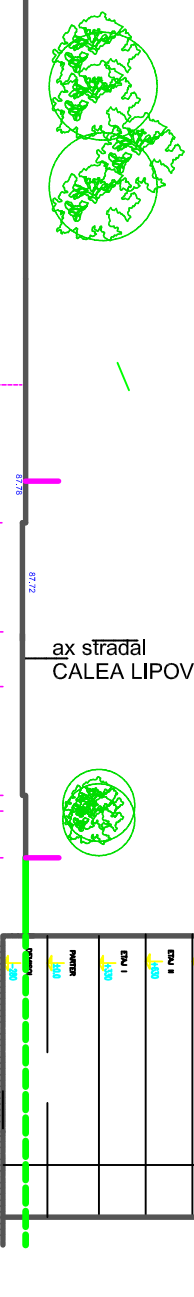

TEREN LIBER DE CONSTRUCȚII

DOMENIU PUBLIC  
CALEA SEVER BOCU

PROPRIETATE PRIVATA  
SC P.Y.R.

CORDONATOR ARH. ROMEO SZORAD

PROIECTANT SPECIALITATE ARHITECTURA  
SC CHEDA SRL

TIMISOARA 300750 P-TA CRUCII 4 AP.2  
TEL/FAX 0256.465048 ; 0745.622804

BENEFICIAR: SC P.Y.R. SRL  
TIMISOARA, STR GH.DOJA, NR. 5, AP.2  
AMP/LASAMENT:  
TIMISOARA, STR I.I. DELA BRAD NR.1  
CAL. LIPOVEI(S.BOCU) NR.1

POIECT NR.  
01.A/2007

SEF PROIECT	ARH. ALFRED SCHWALIE	SCARA	LOCUINTE COLECTIVE D+P+4E+M
PROIECTAT	ARH. ALFRED SCHWALIE	1:500	PROFIELE TRANSVERSAL
DESENOT	ARH. DOINA SCHWALIE	DATA: 01.2007	REGLEMENTARI URBANISTICE

FAZA	PUD
PLANSĂ NR.	05