


PLAN URBANISTIC DE DETALIU "LOCUINTE UNIFAMILIALE"


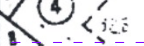
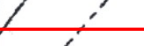


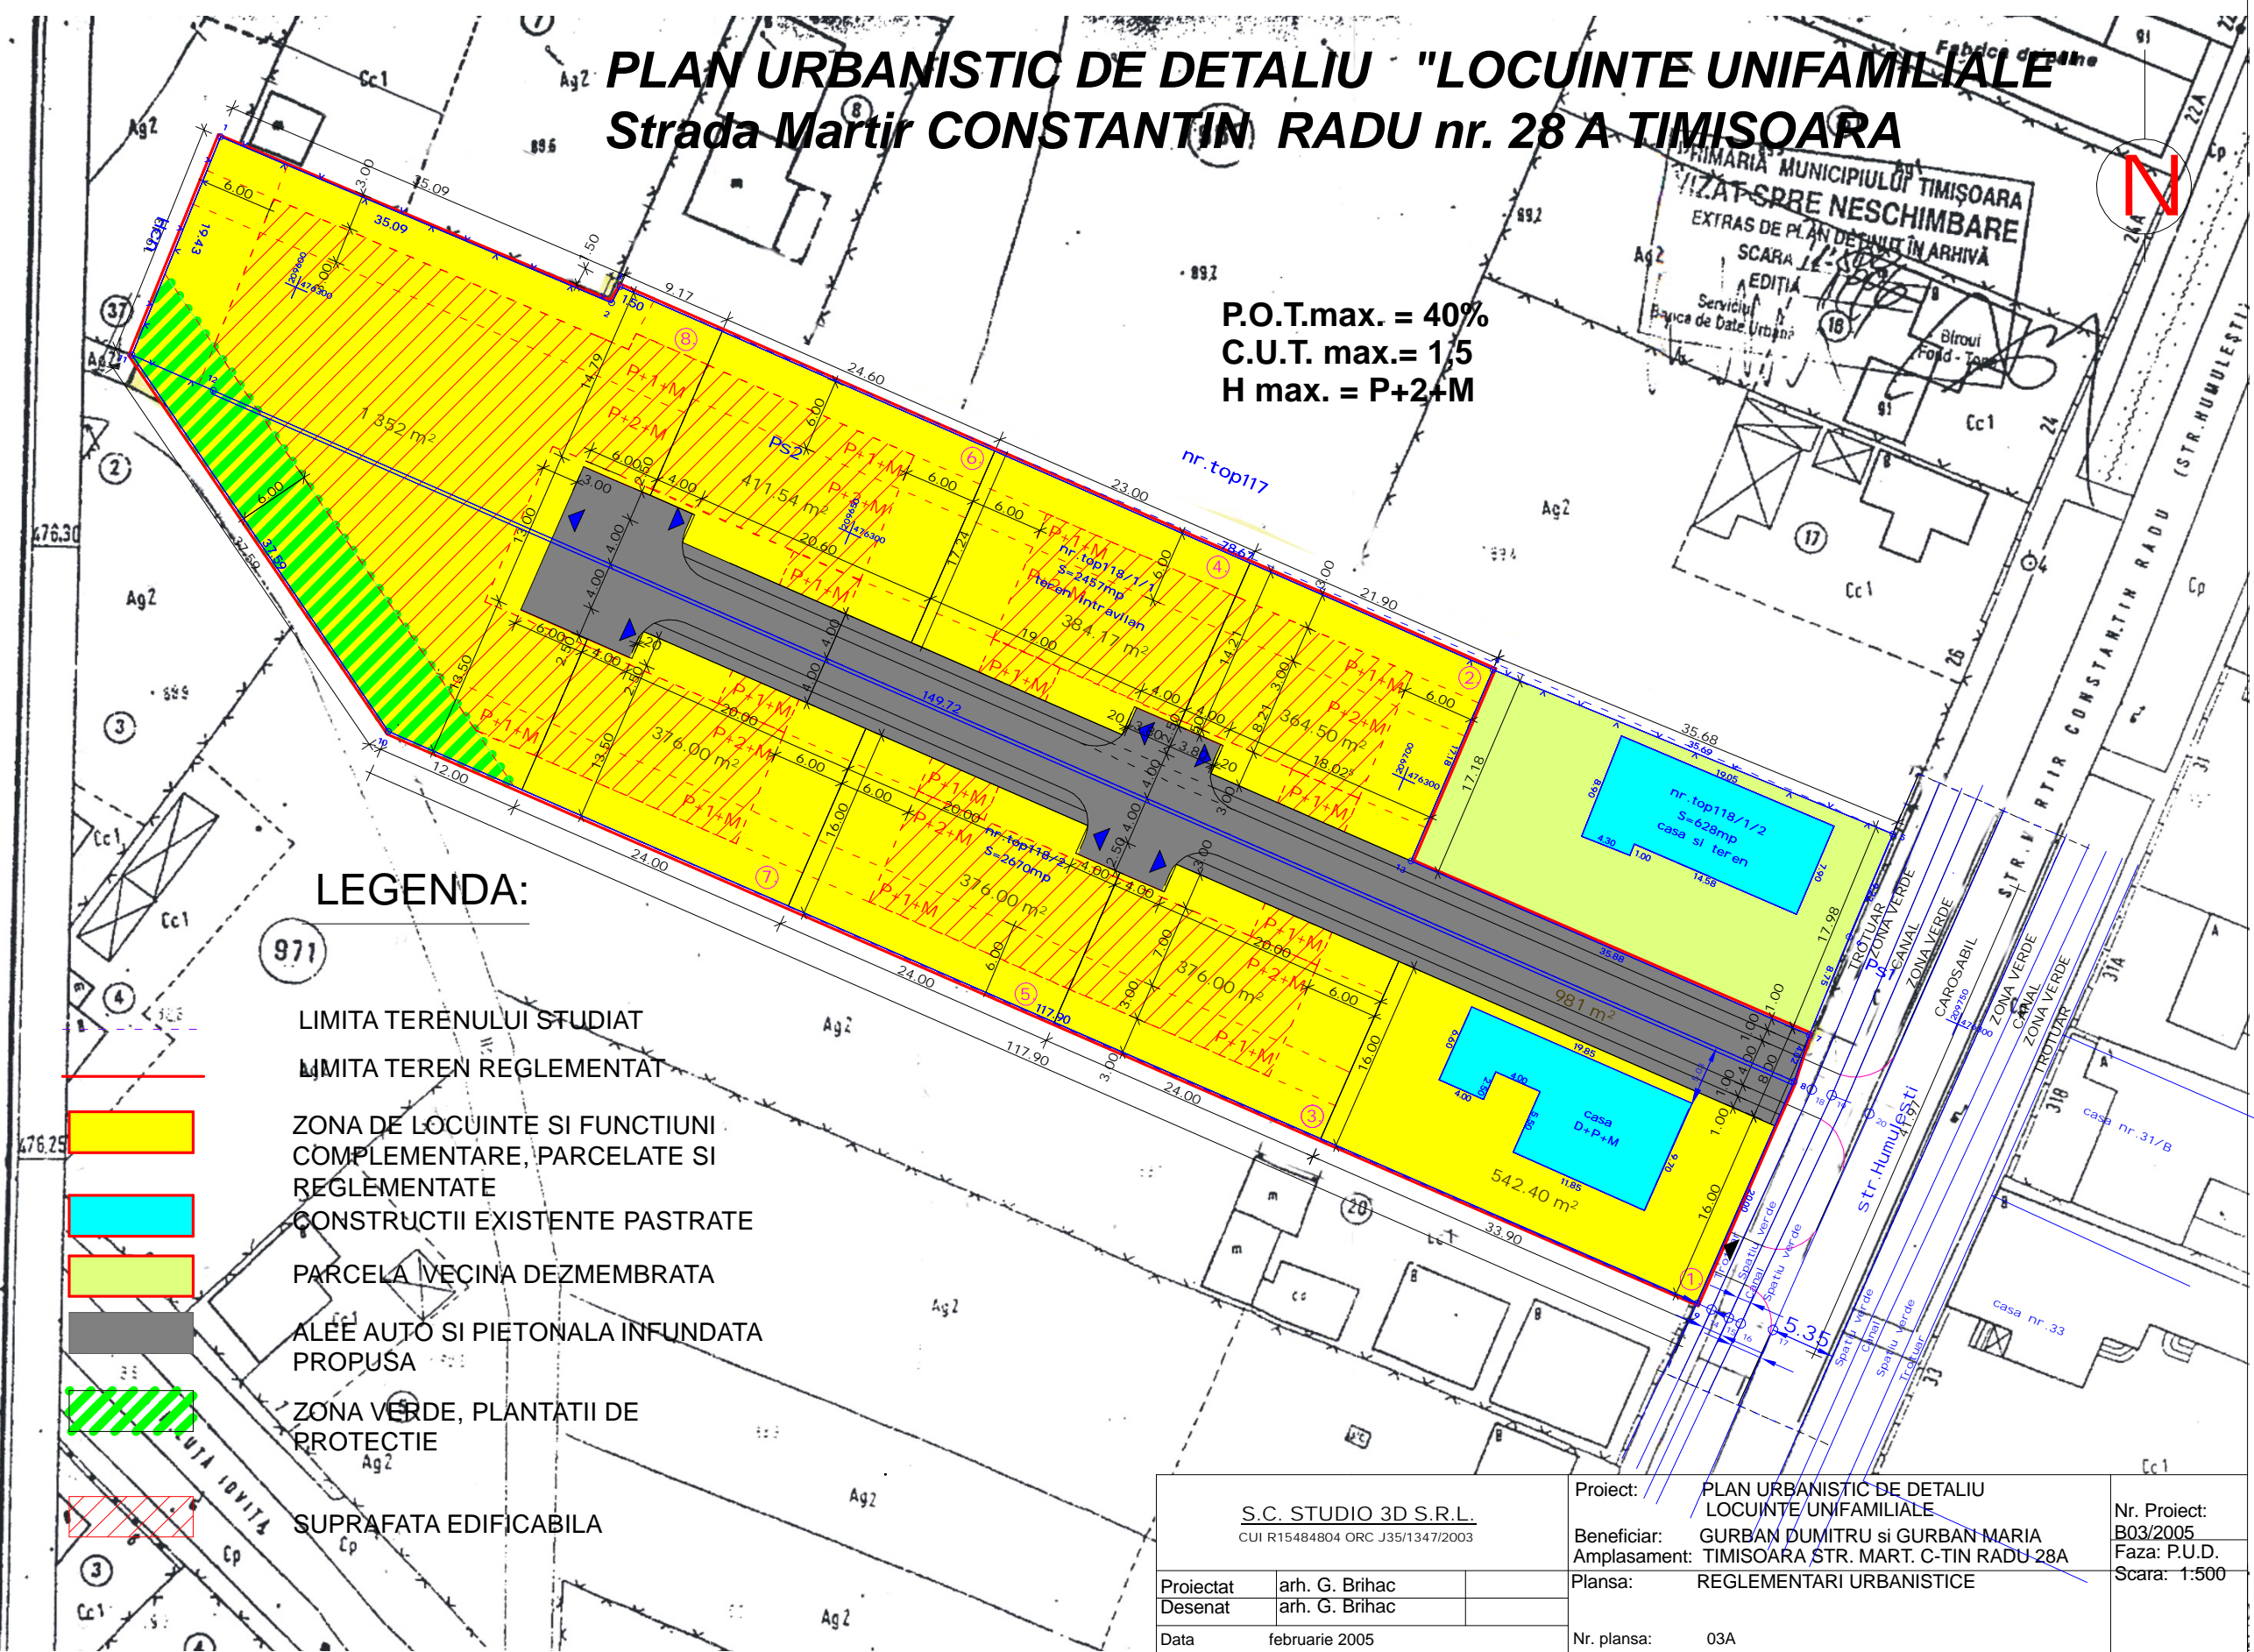


Strada Martir CONSTANTIN RADU nr. 28 A TIMISOARA

P.O.T.max. = 40%
 C.U.T. max.= 1/5
 H max. = P+2+M

PRIMARIA MUNICIPIULUI TIMISOARA
 VIZAT SPRE NESCIMBARE
 EXTRAS DE PLAN DE PLANUL IN ARHIVA
 SCARA 1:500
 EDITIA
 Serviciul
 Birou de Date Urbane



LEGENDA:

-  LIMITA TERENULUI STUDIAT
-  LIMITA TEREN REGLEMENTAT
-  ZONA DE LOCUINTE SI FUNCTIUNI COMPLEMENTARE, PARCELE SI REGLEMENTATE
-  CONSTRUCTII EXISTENTE PASTRATE
-  PARCELA MECINA DEZMEMBRATA
-  ALÉE AUTO SI PIETONALA INFUNDATA PROPUȘA
-  ZONA VERDE, PLANTATII DE PROTECTIE
-  SUPRAFATA EDIFICABILA

S.C. STUDIO 3D S.R.L. CUI R15484804 ORC J35/1347/2003		Proiect: PLAN URBANISTIC DE DETALIU LOCUINTE UNIFAMILIALE	Nr. Proiect: B03/2005
Proiectat arh. G. Brihac		Beneficiar: GURBAN DUMITRU si GURBAN MARIA	Faza: P.U.D.
Desenat arh. G. Brihac		Amplasament: TIMISOARA STR. MART. C-TIN RADU 28A	Scara: 1:500
Data februarie 2005		Plansa: REGLEMENTARI URBANISTICE	
		Nr. plansa: 03A	