


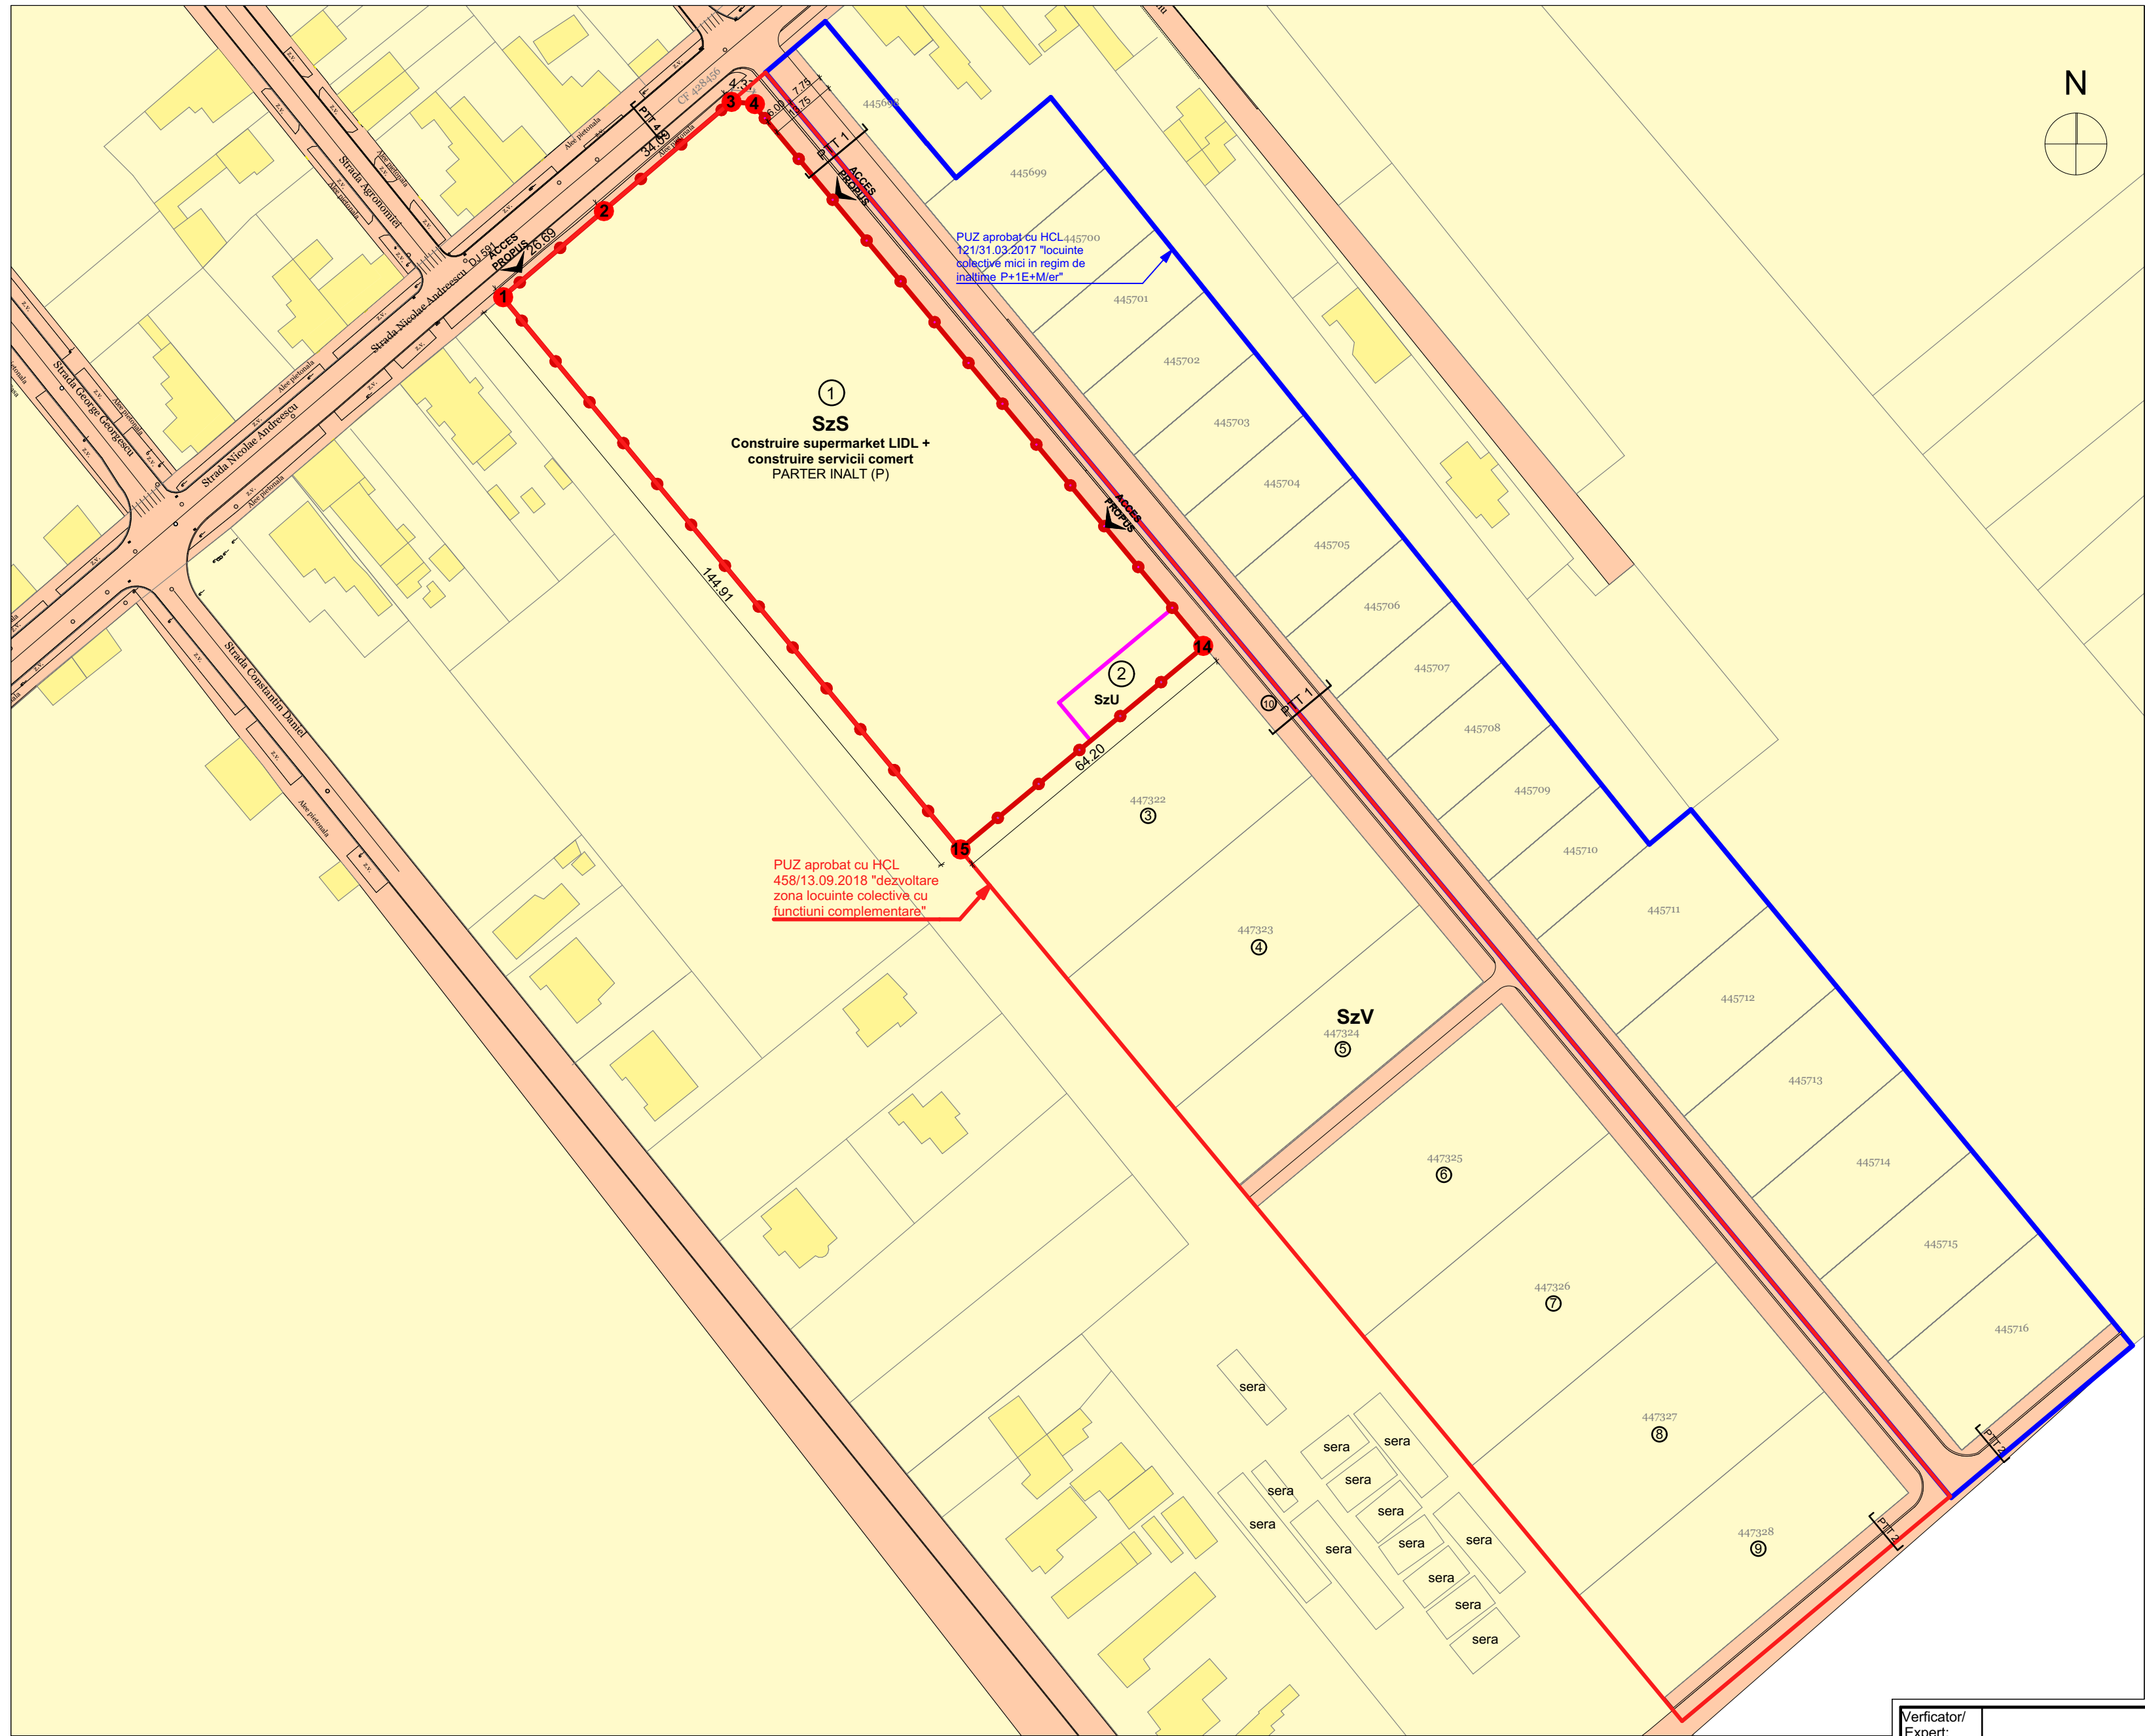

mun. Timisoara, jud. Timis, str. Nicolae Andreescu
CF 447321, CF 447320, CF 447319, CF 447318, CF 447317

LEGENDA:

Limita PUZ studiat aprobat cu HCL 458/13.09.2018

Limita PUZ cu HCL 121/31.03.2017


PROPRIETATI PUBLICE SI PROPRIETATI PRIVATE:

PTT 4

Profil drum

1

Coordonate puncte de contur

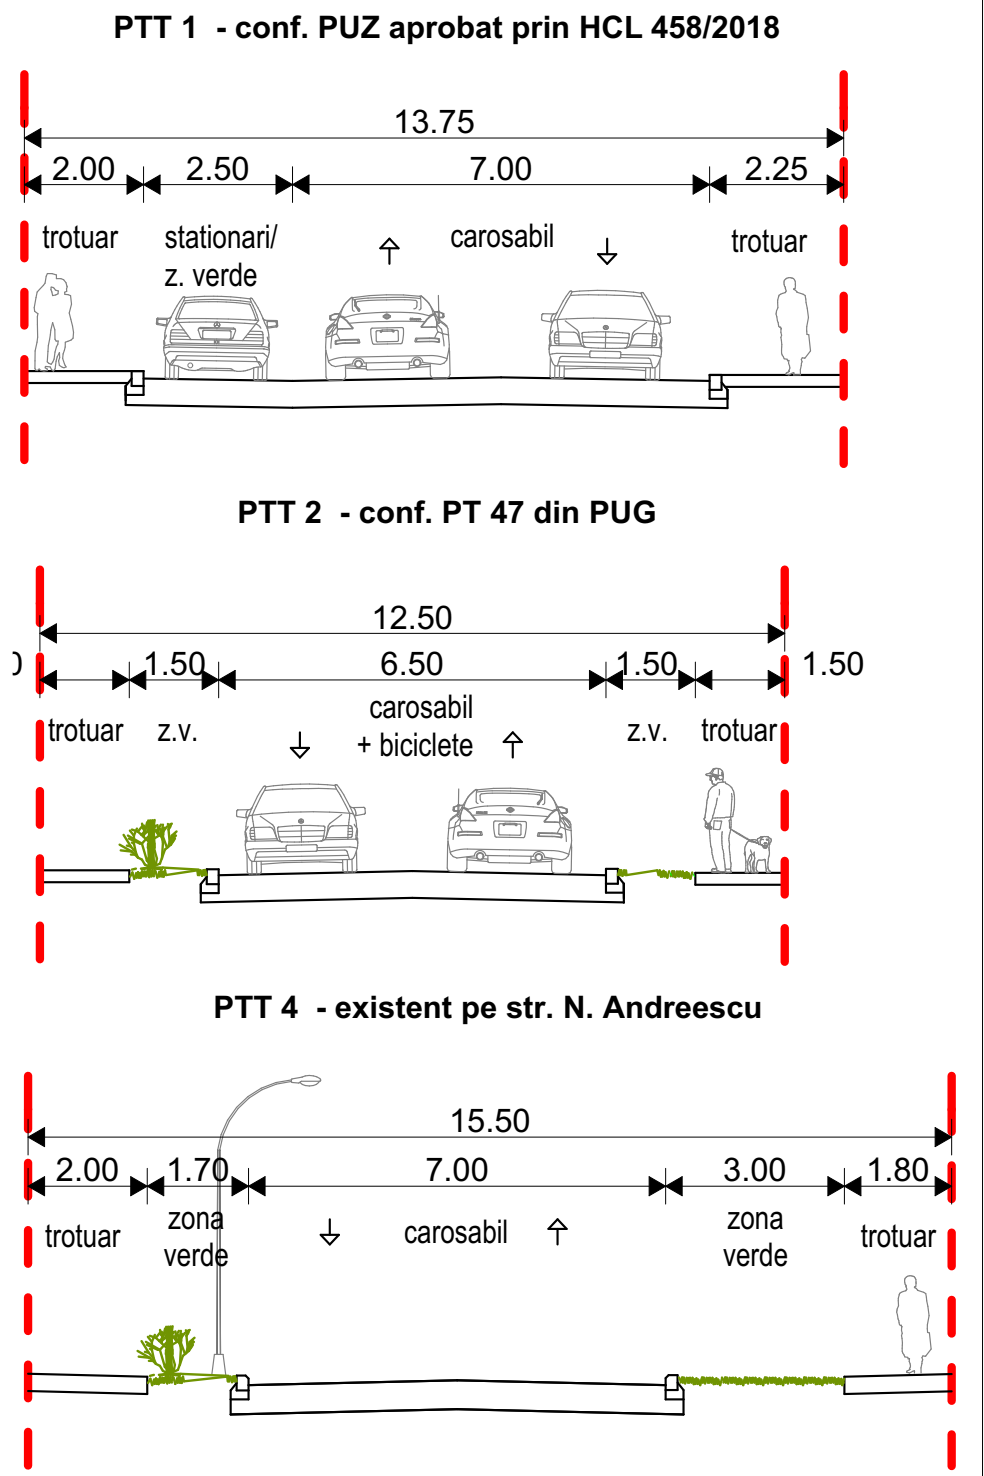

				Vericator/ Expert:			referat/ expertiza nr.	
	LEVANT PROJECT	S.C. LEVANT PROJECT S.R.L. Timisoara, str. Alexandru Macedonski, nr. 1 tel: 0744 960 048, email: miron_suteu@yahoo.com			Beneficiar: SC LIDL ROMANIA SCS		Proiect nr: 45/2019	
					Titlu proiect: Intocmire PUZ si RLU - Construire supermarket LIDL si amenajare locuri de parcare in incinta , amplasare panouri publicitare pe teren proprietate si fatada, amplasare totem, amenajare accese, imprejmuire proprietate, organizare de santier			
		SPECIFICATIE		NUME		SEMNATURA		Faza: P.U.Z.
		Sef proiect:		arh. Miron Suteu		Scara: 1:1000, 1:1		
		Verificat:		arh. Carmen Falnita				Plansa nr: A.05
		Proiectat si desenat:		arh. Ioana Petrut arh. Bianca Penciu arh. Luiza Isabela Dan		Data: Ianuarie/2020		

Nr. pct	Coordonate puncte de contur		Lungimi laturi D(i,i+1)
	X [m]	Y[m]	
1	477171.482	203471.664	26.694
2	477188.824	203491.957	34.095
3	477210.974	203517.877	4.370
4	477210.604	203522.231	30.642
14	477100.921	203613.456	64.204
15	477059.866	203564.094	34.000