


PLAN URBANISTIC DE DETALIU

REGLEMENTARI URBANISTICE

SALA POLIVALENTA 2200 LOCURI
TIMISOARA, STR. DIACONU CORESSI - COMPLEX SPORTIV BAZA 2

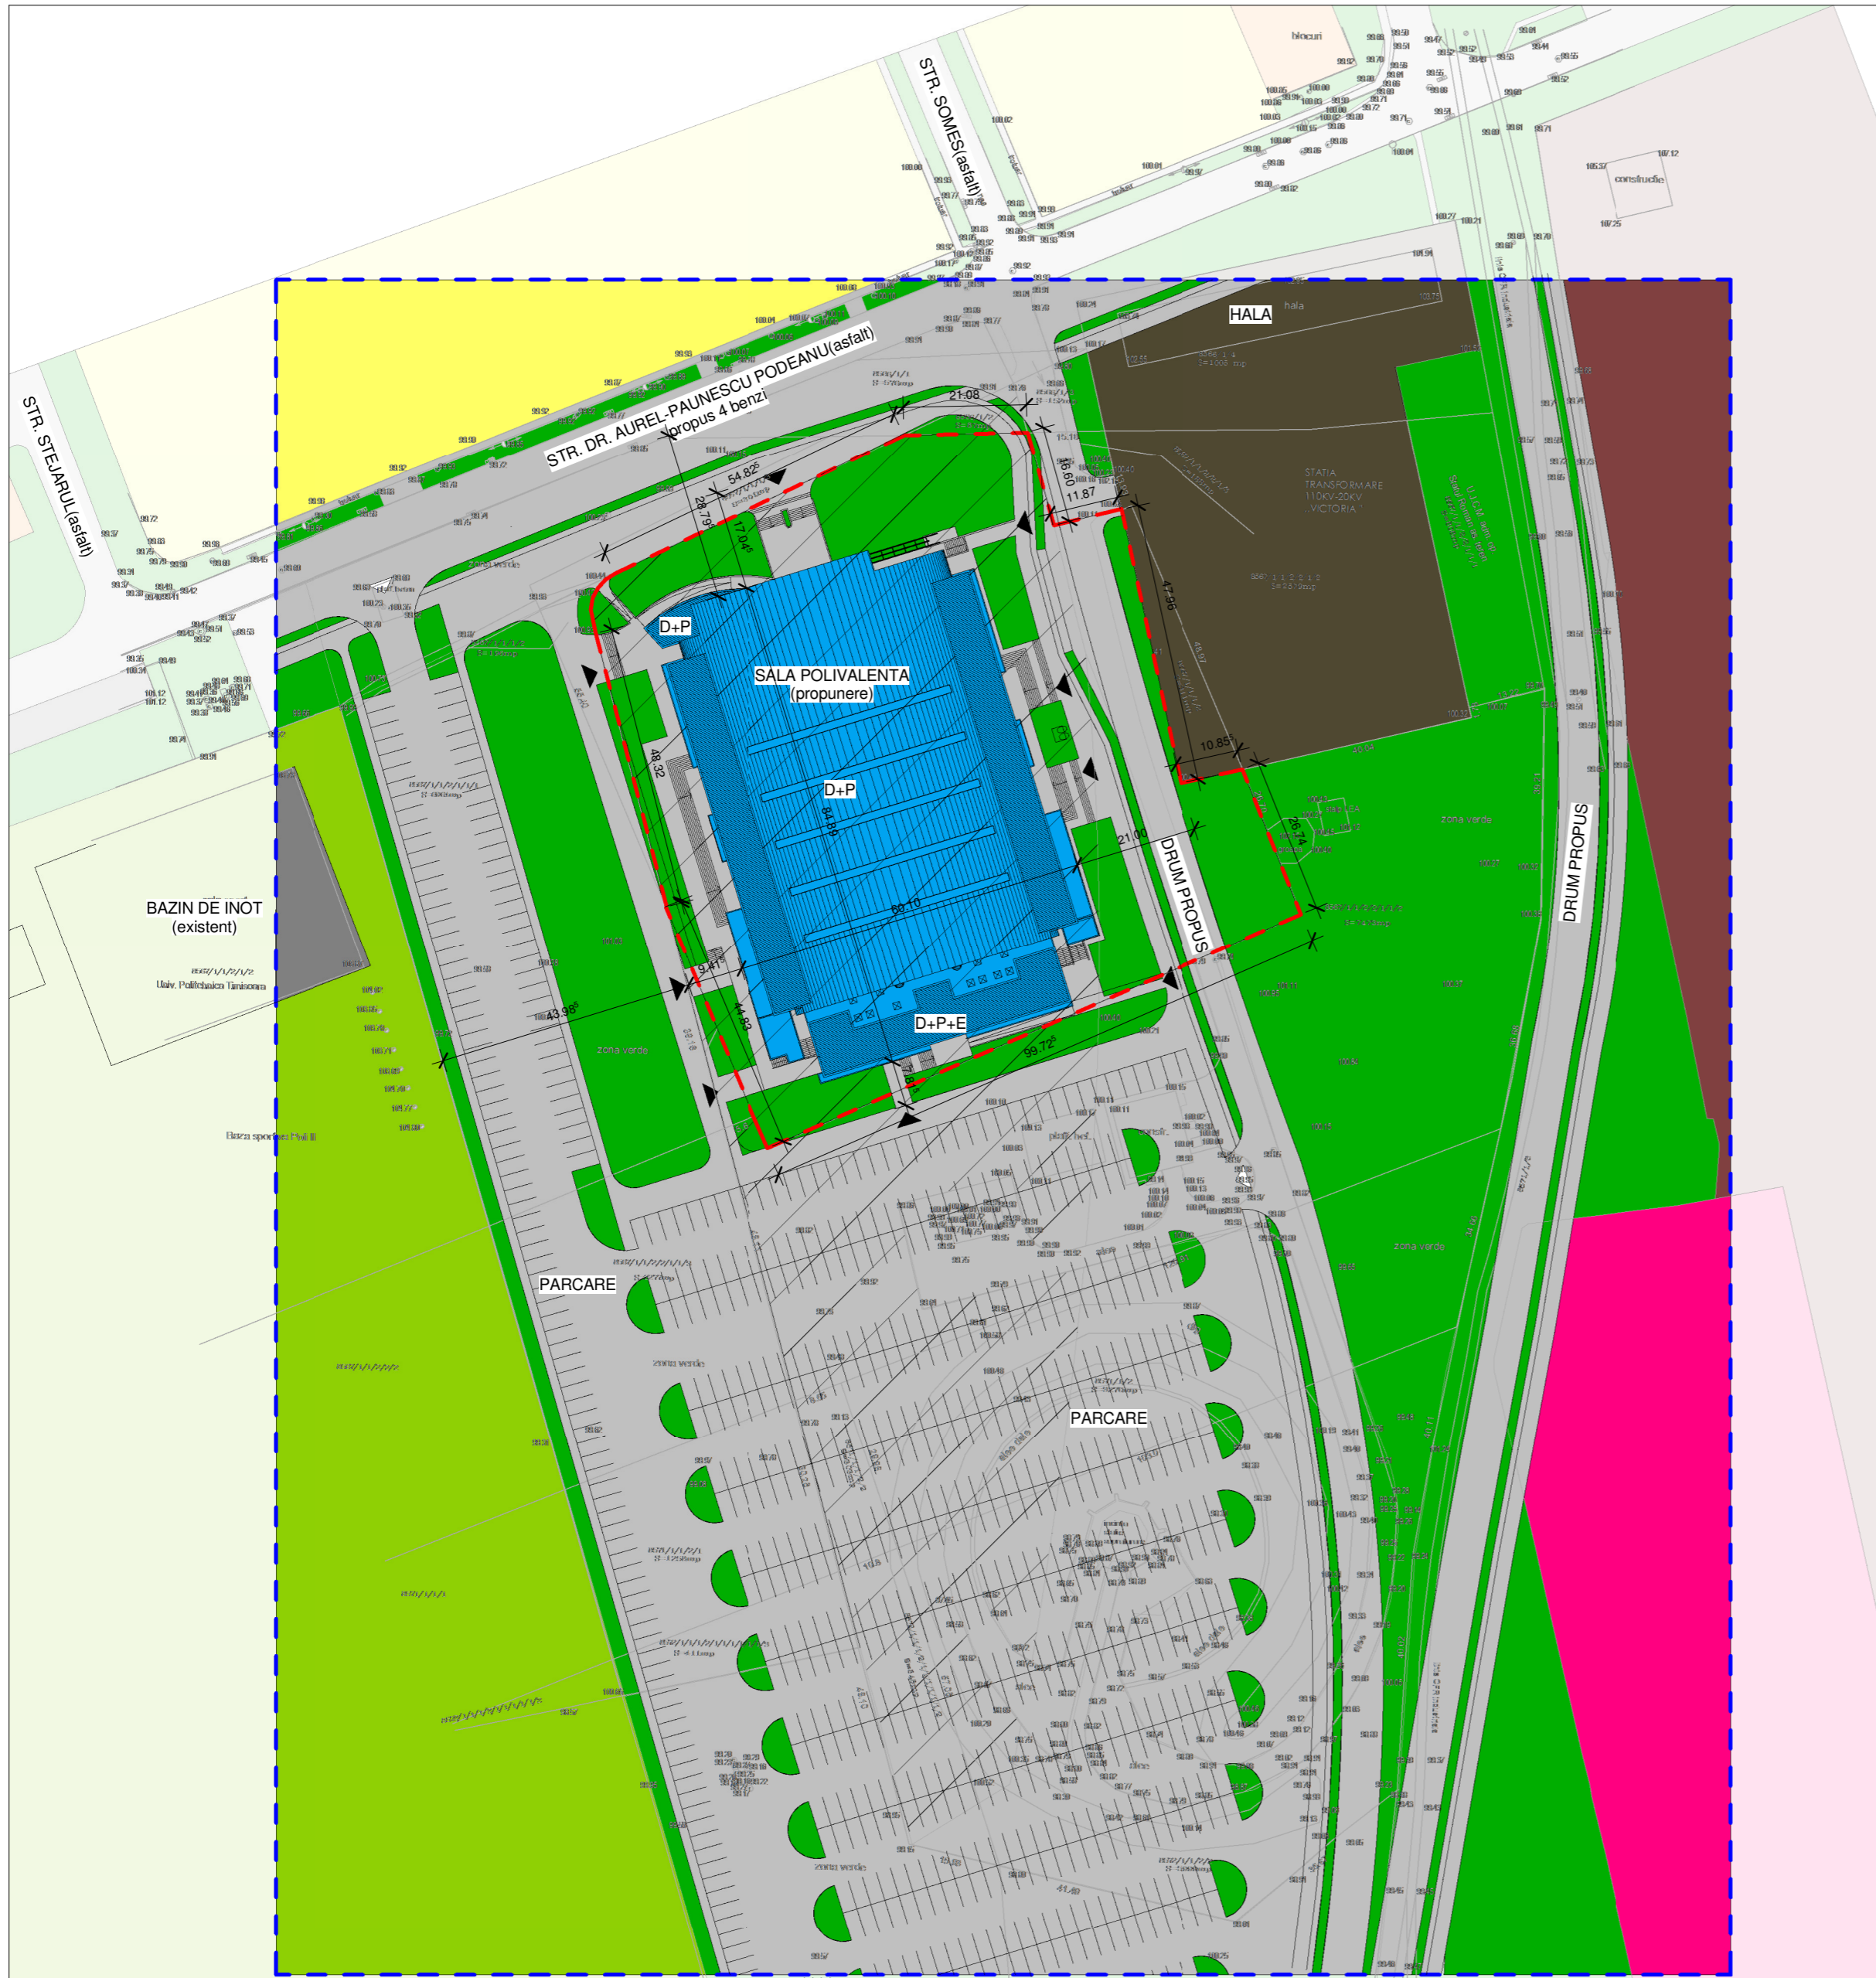

LEGENDA

DELIMITARI

- LIMITA ZONA STUDIATA
- LIMITA TEREN

DESTINATIE

- ZONA DE SPATII VERZI
- ZONA DE SPORT AGREMENT
- ZONA LOCUINTE SI FUNCTIUNI COMPLEMENTARE (P - P+2)
- ZONA UNITATI INDUSTRIALE
- ZONA CONFORM PUG
- CIRCULATII (AUTO, PIETONALE)
- STATIA DE TRANSFORMARE
- CLADIREA PROPUISA SALA POLIVALENTA 2200 LOCURI

SIMBOLURI

- ACCES AUTO
- ACCES PIETONAL

BILANT TERITORIAL

SUPRAFATA TEREN	EXISTENT(mp)	PROPUS(mp)
SUPRAFATA CONSTRUCTII	0(0.00%)	4311(46.65%)
CIRCULATII (accese, platforme,parcari)	361(3.9%)	2583(27.95%)
SPATII VERZI (min. 5%)	8881(96.1%)	2348(25.40%)
TOTAL	9242(100%)	9242(100%)

P.O.T. MAXIM (propus)	50%
C.U.T. MAXIM (propus)	1
REGIM DE INALTIME MAXIM	D+P+2E

PLAN DE SITUATIE PROPUS SC. 1:1000

VERIFICATOR / EXPERT	NUME	SEMNTURA	REFERAT / EXPERTIZA NR./DATA	CERINTA
GENERAL PROJECT s.r.l. - Drobeta Turnu Severin -	J25/444/1995 Drobeta Turnu Severin, jud.Mehedinti, 220109; str.Decebal 36; Bl.P1, sc.1, ap.5-6 telefon/fax: 0252-312147; telefon: 0252-332439; e-mail: general.project@s-man.net			DATA IUL.2009
	PR. NR. 44-2009	BENEFICIAR: Universitatea "Politehnica" Timisoara	DENUMIRE PROIECT: Plan urbanistic de detaliu pentru amplasare sala polivalenta 2200 locuri str. Dr.A.Paunescu-Podeanu - complex sportiv Baza 2	FAZA: P.U.D.
	SEF PROIECT	Arh. Liviu BUZEC	DENUMIRE PLANSA	SCARA 1:1000
	INTOCMIT	Arh. Dan BORUGA	REGLEMENTARI URBANISTICE	PL. NR.
	DESENAT	Arh. Olivian BRATILOVEANU		PL.2
VERIFICAT	T.Arh. Ion DRAGANUS			