




**P.U.D. BLOC DE LOCUINTE  
P+2E+Er  
Str. Pius Branzeu**

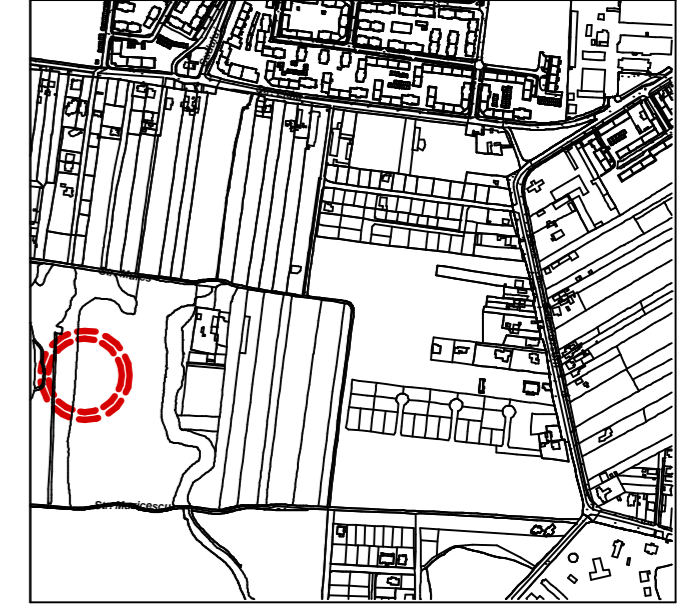

Plan de incadrare



EXTRAS DIN P.U.G. TIMISOARA

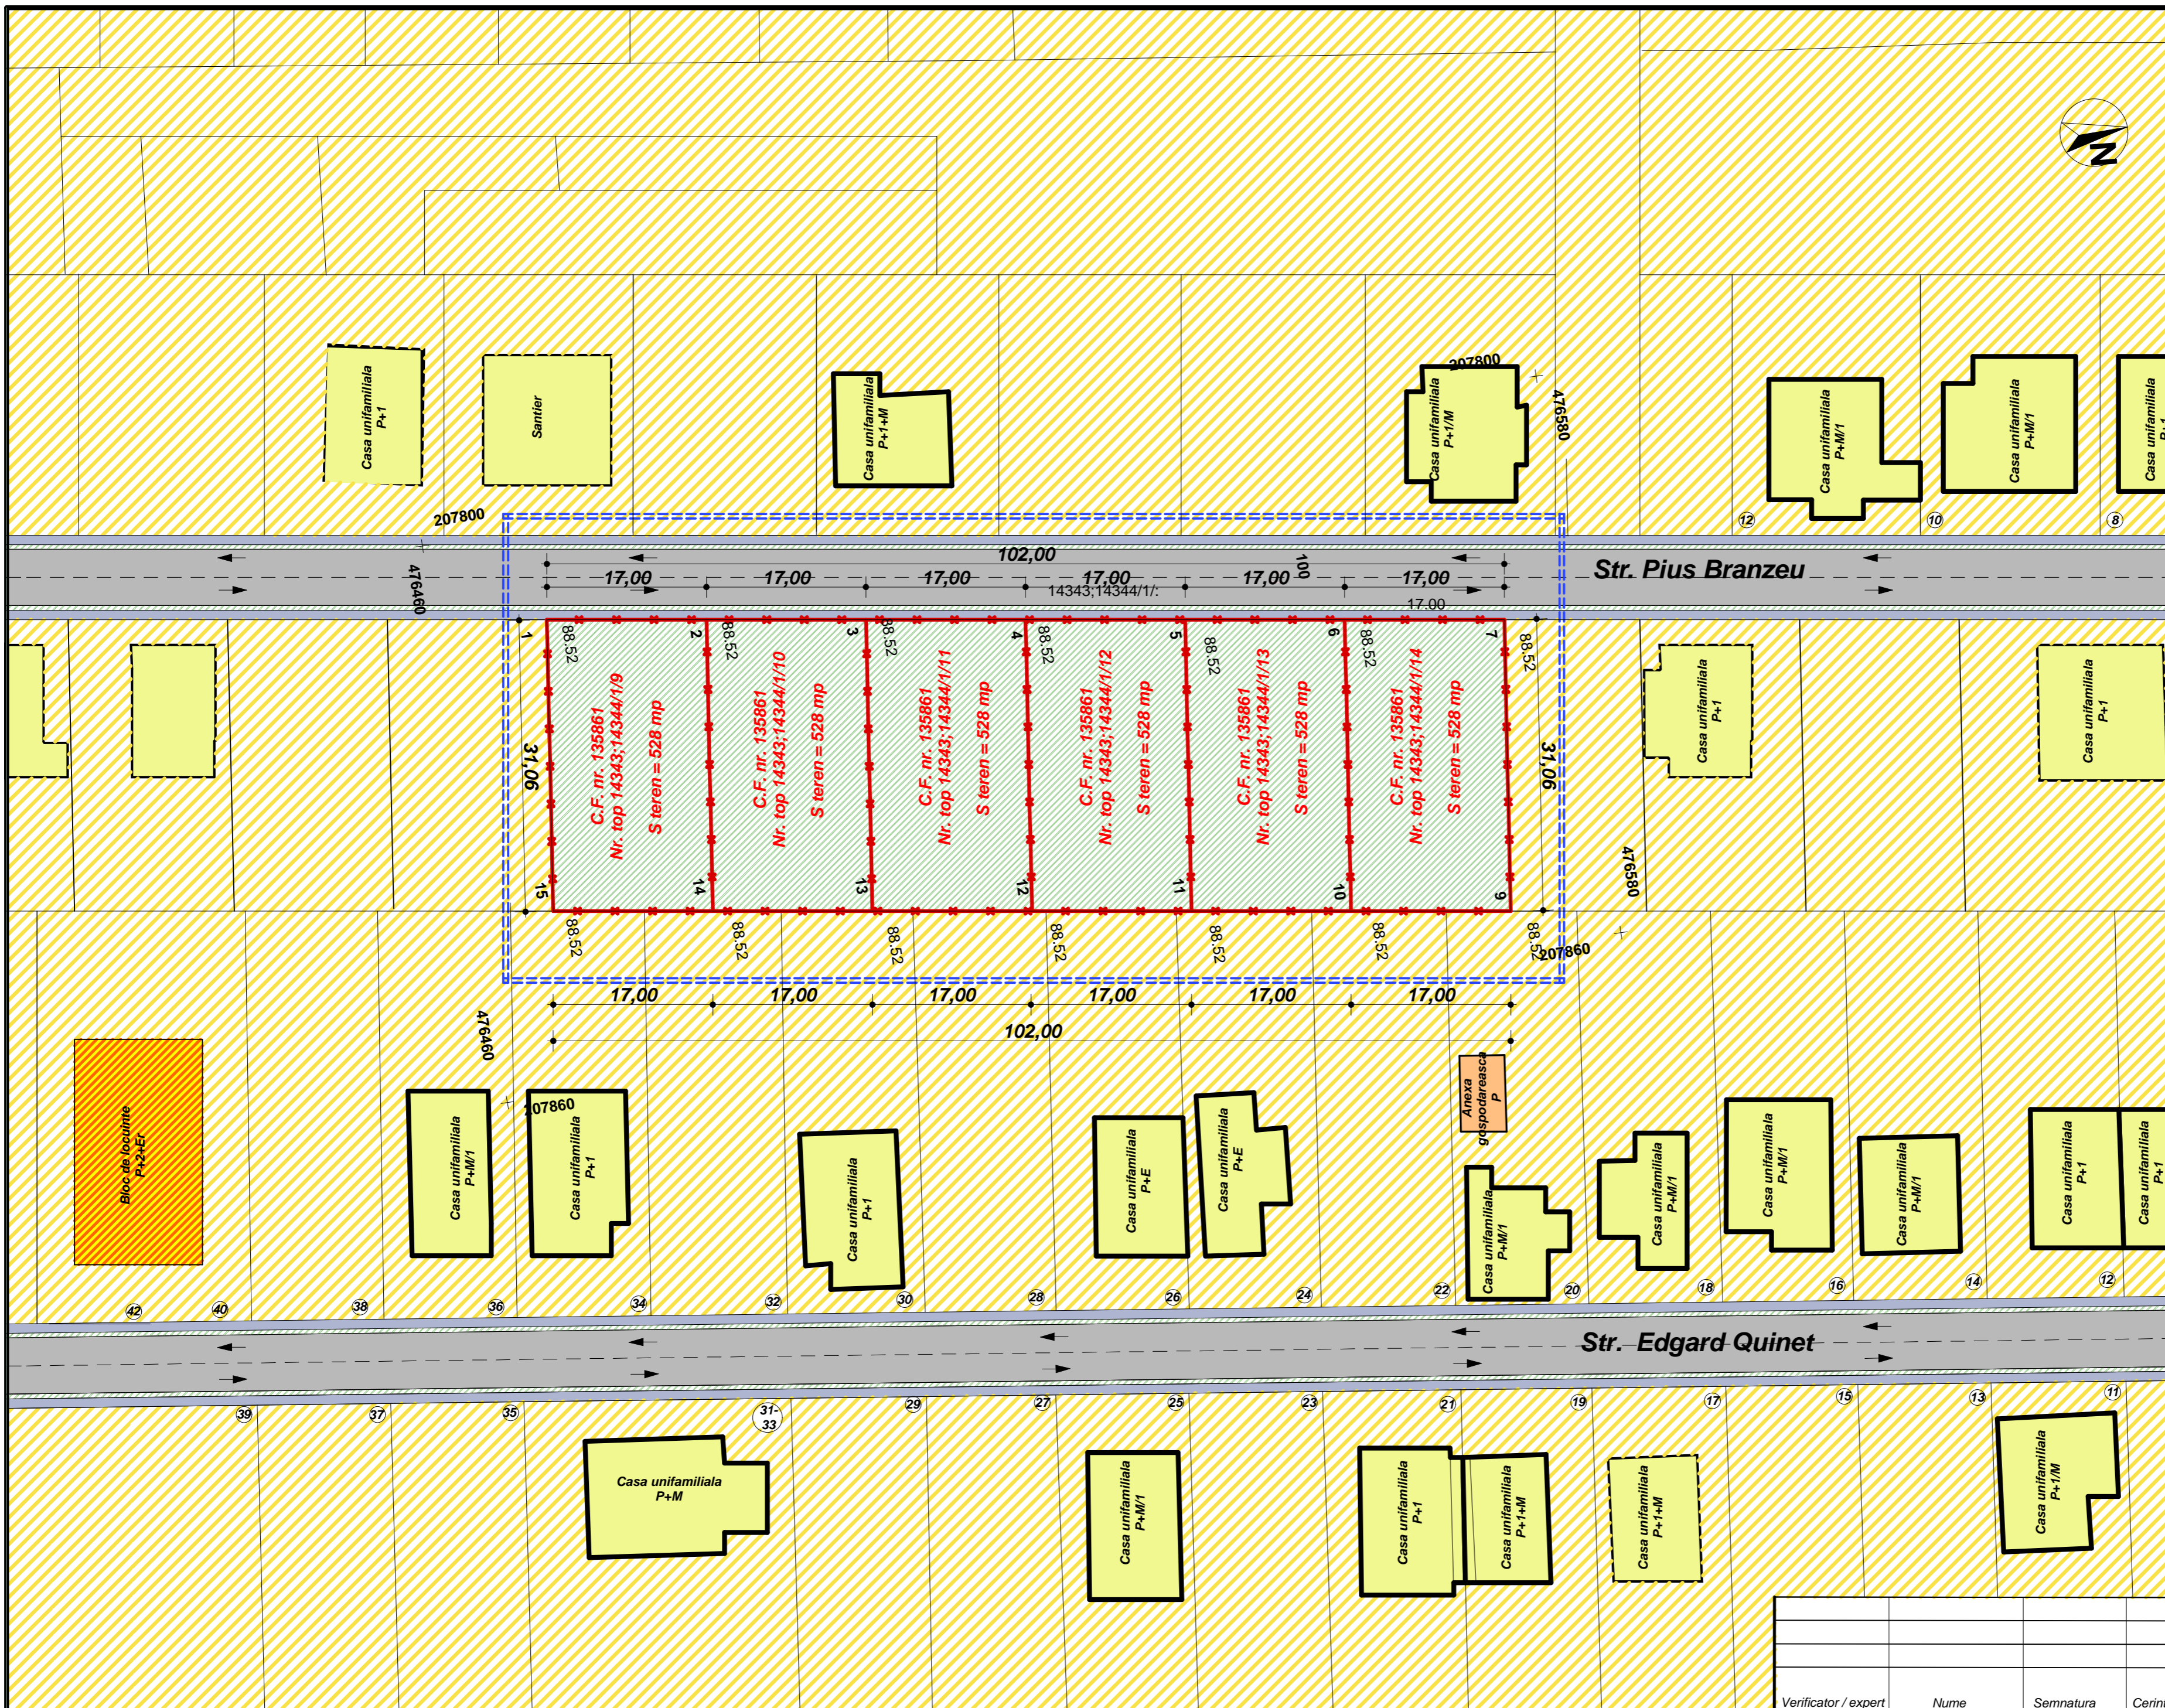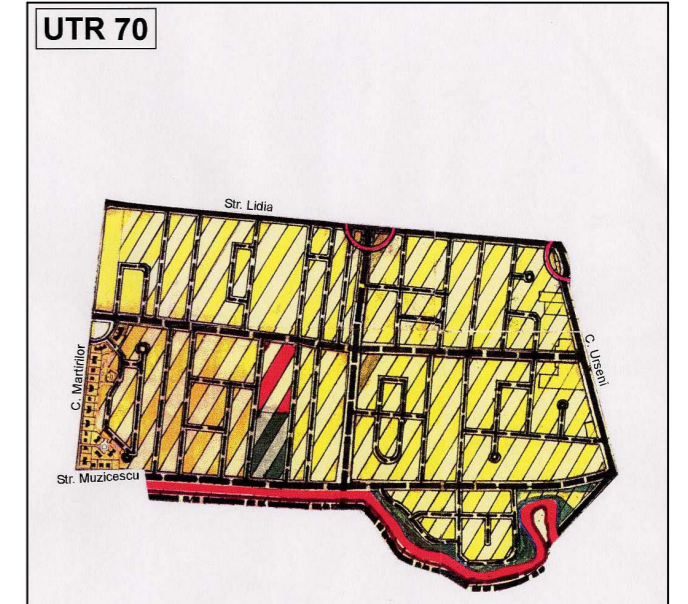

**LEGENDA:**

- limita zonei studiate
- circulatie pietonala
- anexe gospodaresti P
- limita de proprietate
- cladiri cu functiune rezidentiala (blocuri de locuinte)
- zona rezidentiala
- circulatie auto
- cladiri cu functiune rezidentiala (locuinte unifamiliale P/ P+1/ P+M)
- spatii verzi si terenuri virane existente

**Situatia existenta**  
POT = 0%  
CUT = 0

Verificator / expert	Nume	Semnatura	Cerinta	Referat / Expertiza Nr. / Data
<p><b>Atelierele ArhiTECH</b> S.C. Atelierele ArhiTECH S.R.L. Timisoara, Aleea Icar nr. 9 Reg. Com. J35/3726/2004 C.U.I. R17025085 Tel. 40 256 406033 E-mail: arhitech2005@yahoo.com</p>				Beneficiar: MARCOV Jiva si sotia MARCOV Liliana Mihaela Amplasament: Timisoara, Str. Pius Branzeu
Sef proiect: Arh. NEGRISANU Daniela Proiectat: Arh. CRACIUN Novella Desenat: Arh. CRACIUN Novella		Scara: 1:500 Data: Iunie 2008	Titlu proiect: <b>LOCUINTE COLECTIVE P+2+Er - PUD -</b> Titlu plansa: <b>SITUATIA EXISTENTA</b>	Proiect nr.: 51/JIV1 /08 Faza: PUD Plansa nr.: 01 - A