
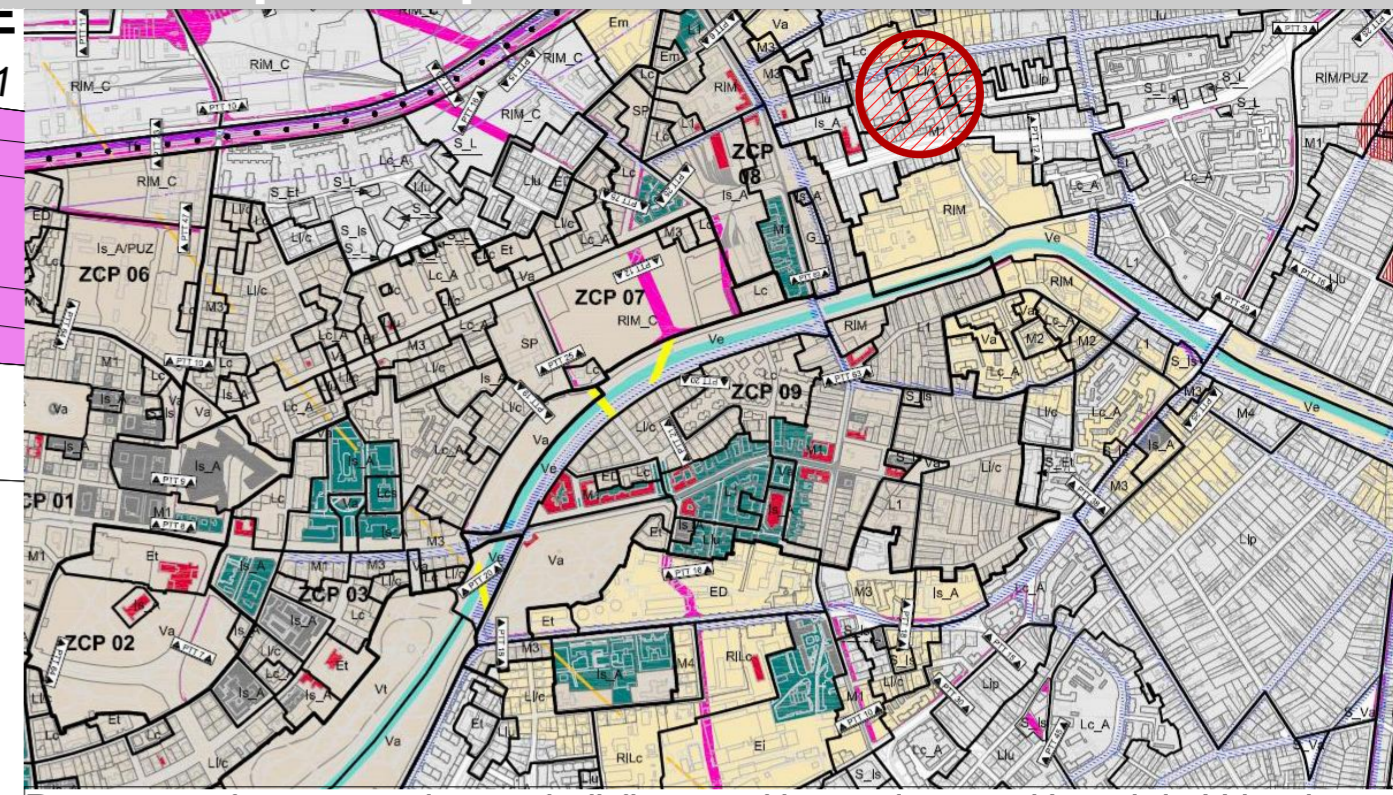


PUZ - M1 - Zona urbanizare - zona mixta cu regim de construire inchis adiacenta principalelor artere de trafic

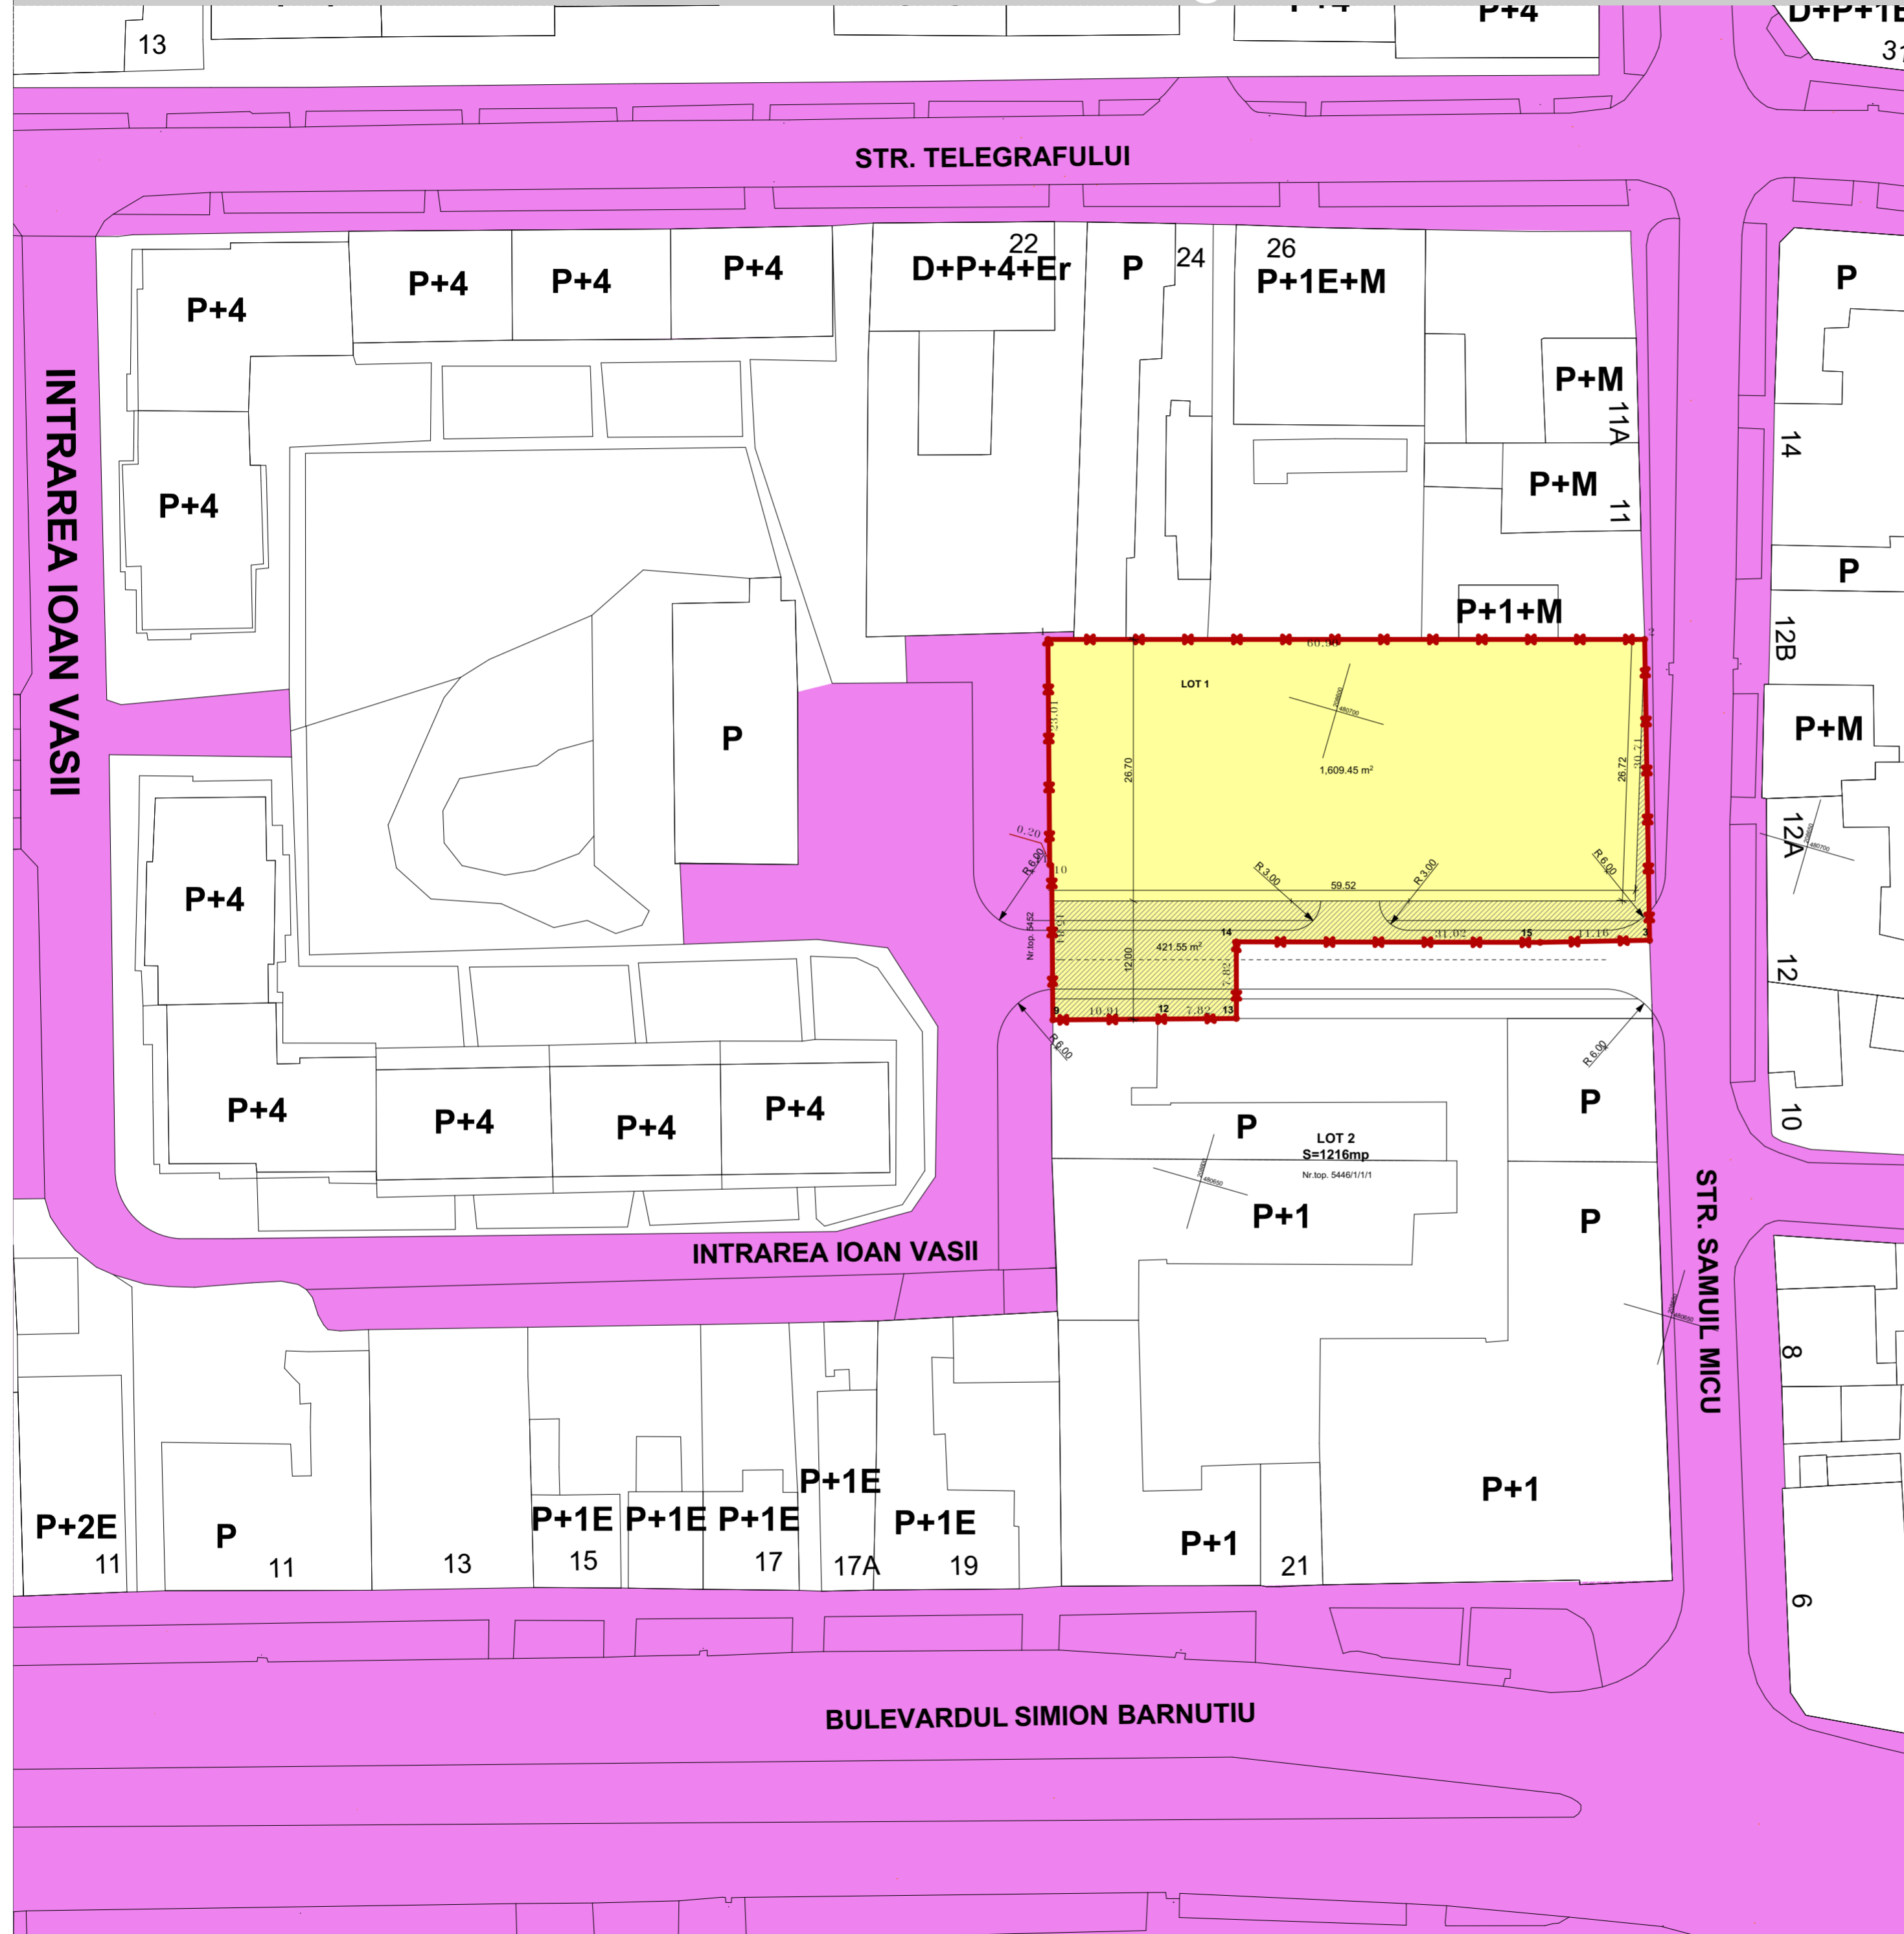

Documentatia este corelata cu indicii propusi in regulamentul Local de Urbanism aferent "Propunerilor preliminare ce vor fi supuse spre avizare - Etapa 3-a elaborare PUG Timisoara" aprobate prin H.C.L. nr. 428/30.07.2013 - zona M1 - Zona mixta cu regim de construire inchis adiacenta principalelor artere de trafic

LEGENDA

- LIMITA TEREN IN PROPRIETATE
- TEREN CE RAMANE IN PROPRIETATEA PERSOANELOR JURIDICE
- TEREN PROPRIETATE PRIVATA A PERSOANELOR JURIDICE CEDAT CATRE DOMENIUL PUBLIC
- DRUMURI DE IMPORTANTA LOCALA

Coordonate stereo 70

Nr.	X(m)	Y(m)
1	480698.871	208569.71
2	480715.774	208628.218
3	480686.412	208637.22
9	480661.693	208580.972
10	480676.876	208576.458
11	480676.819	208576.266
12	480664.803	208591.432
13	480667.032	208598.929
14	480674.545	208596.745
15	480683.104	208626.558

stampila PMT	stampila RUR	stampila OAR
--------------	--------------	--------------

<p>S.C. ATG Studio S.R.L. Jud. TIMIS, Mun. TIMISOARA Calea Sagului, Nr. 29/A, Ap. 12 J35/1696/20.07.2011 CUI 28897610</p>	<p>PROIECT: PUZ - M1 - Zona urbanizare - zona mixta cu regim de construire inchis adiacenta principalelor artere de trafic</p>	<p>Pr. nr. 80 Faza: PUZ</p>	
	<p>Amplasament: Timisoara, str. Samuil Micu, nr. 9, jud. Timis</p>	<p>Beneficiar: SC AURORA REAL ESTATE SRL</p>	<p>Plansa: A-03</p>
	<p>Proiectat: arh. Gabriel T. Almajan</p>	<p>Plansa: PROPRIETATEA ASUPRA TERENURILOR</p>	
	<p>Aprobat: arh. Gabriel T. Almajan</p>		