



PLAN URBANISTIC ZONAL

CALEA ARADULUI - ZONA "SERE"


TIMISOARA, JUD. TIMIS

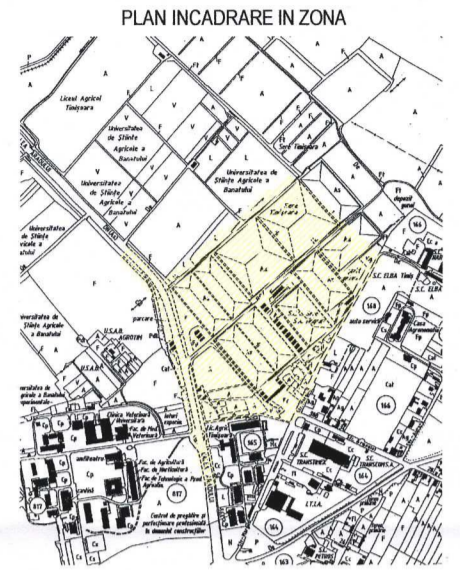



PROFIL TRANSVERSAL Str. SPRE DUMBRAVITA

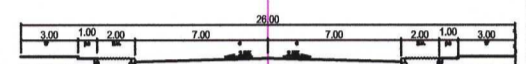

PROFIL TRANSVERSAL Cal. ARADULUI (DN69)

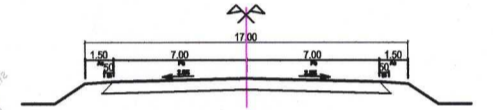

PROFIL TRANSVERSAL Str. MARGINII

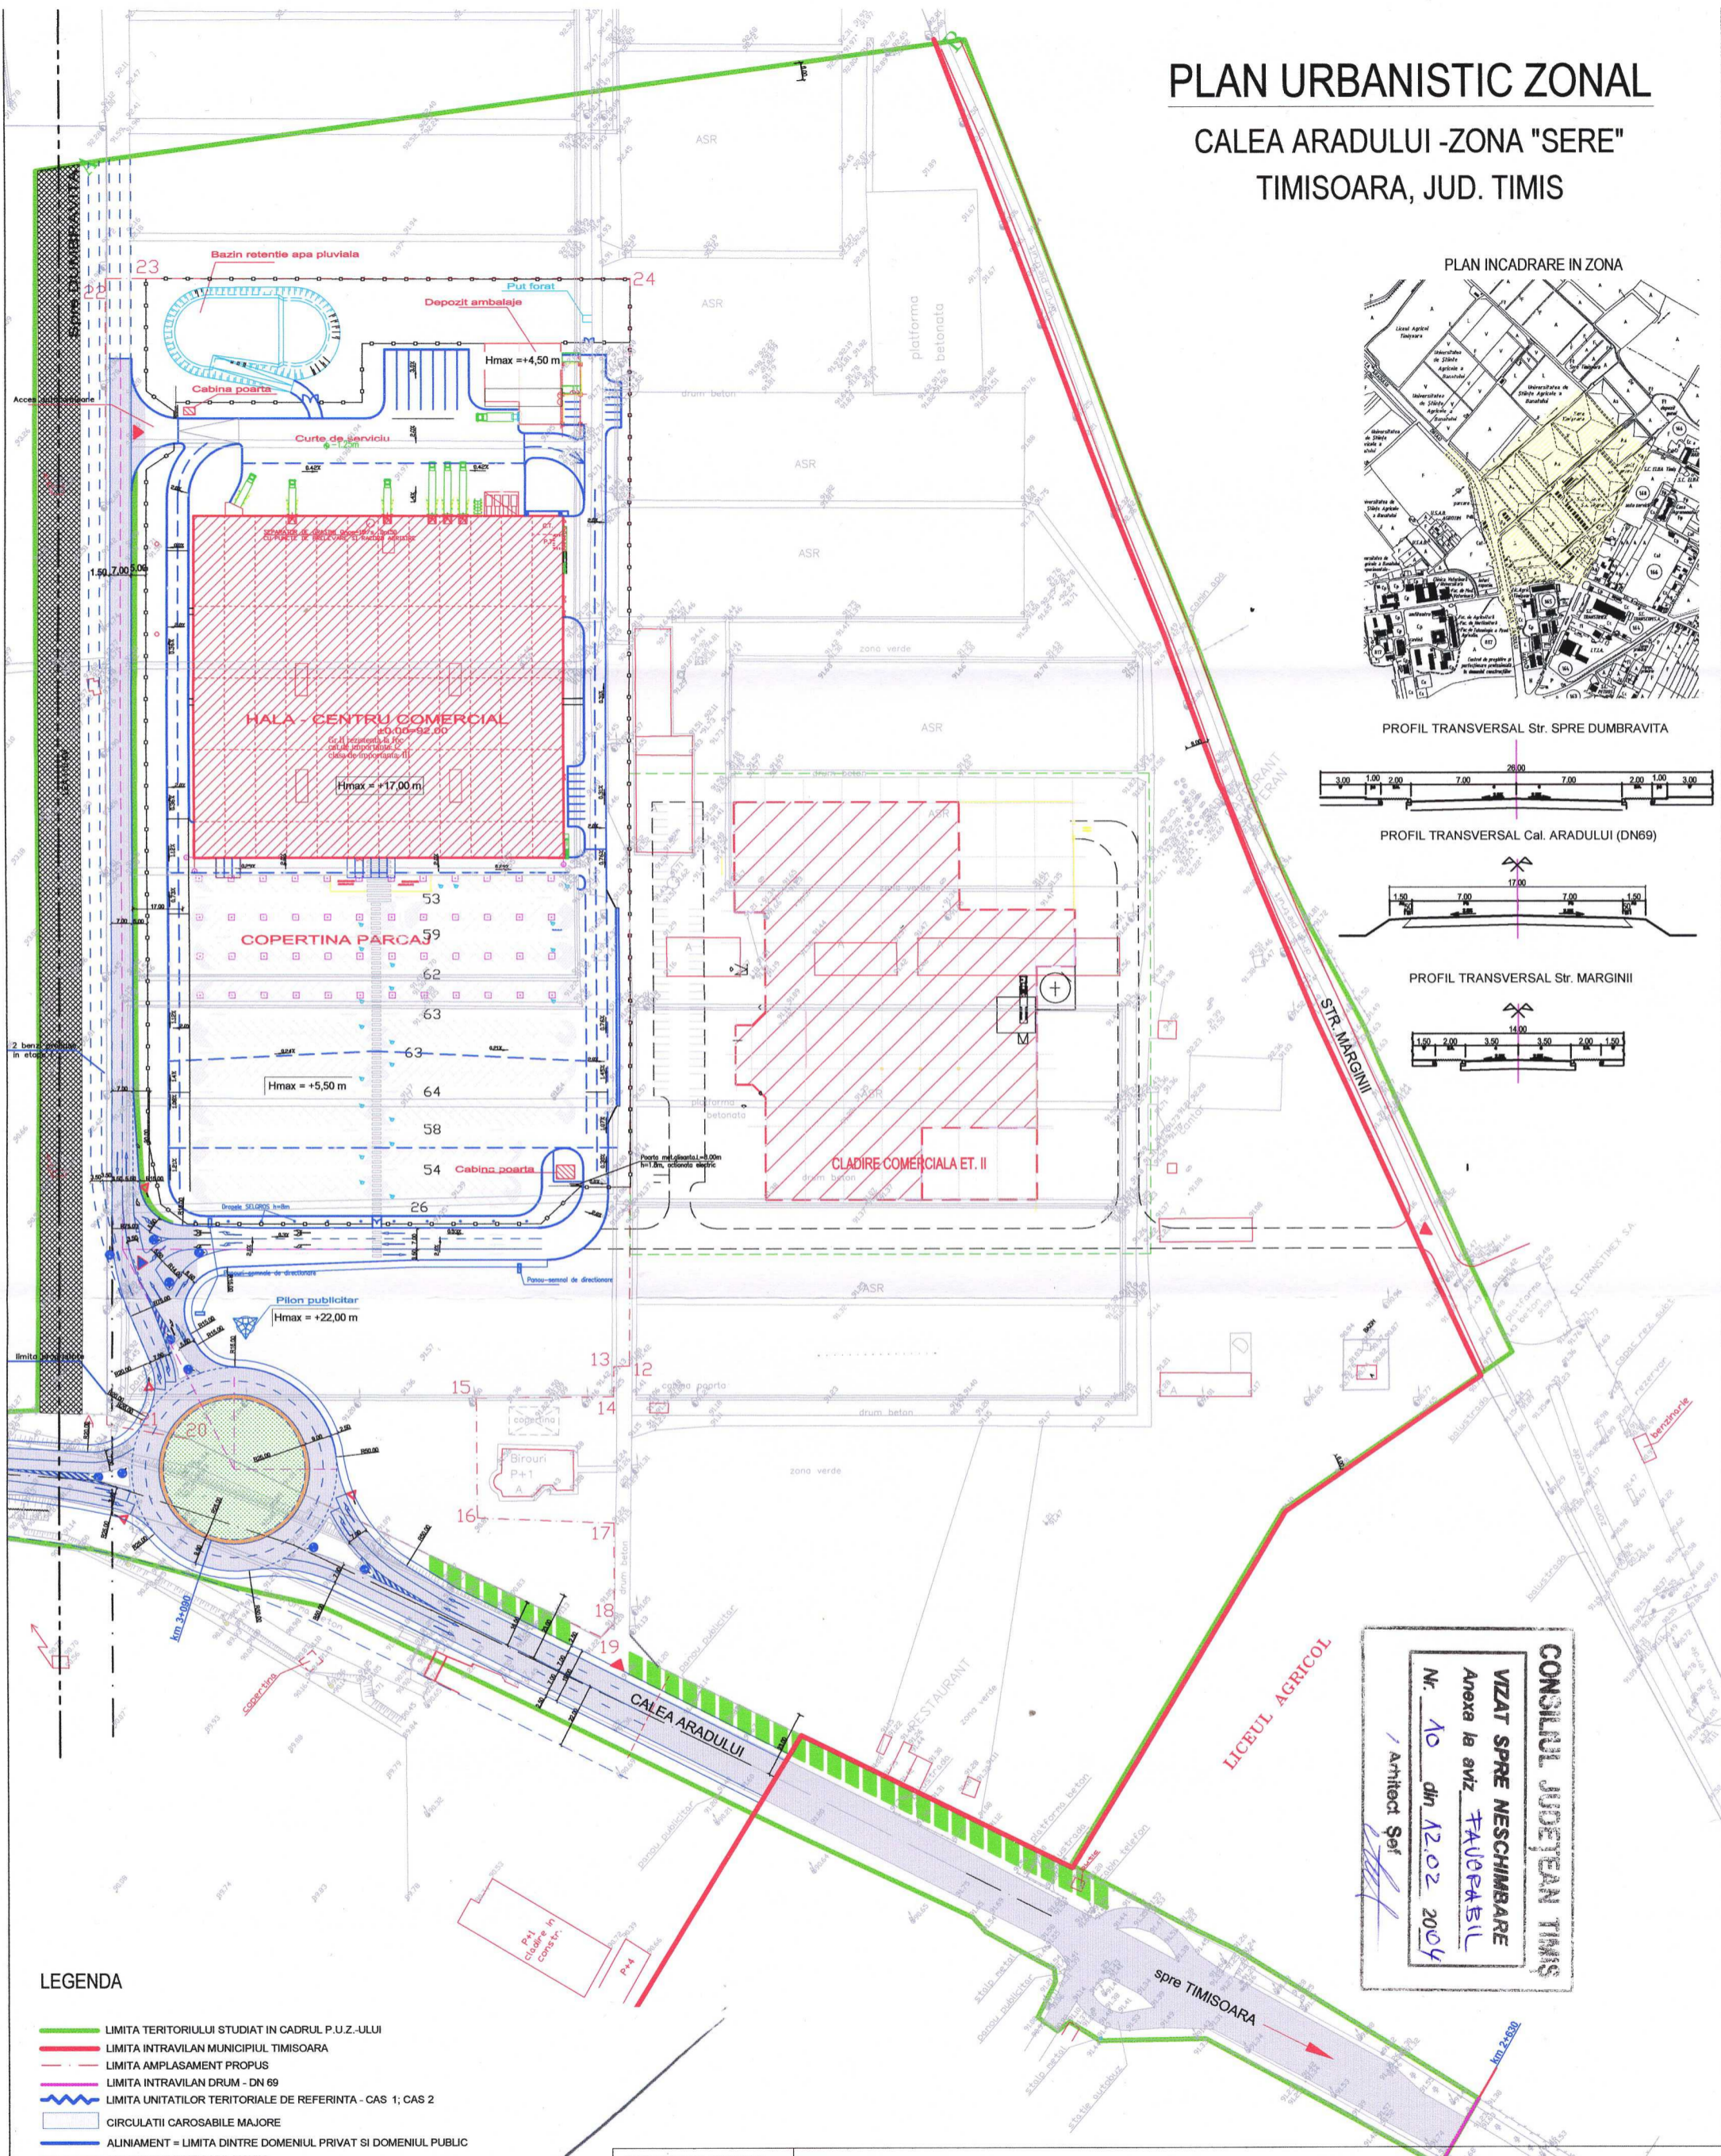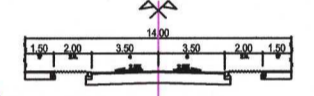

- LEGENDA**
- LIMITA TERITORIULUI STUDIAT IN CADRUL P.U.Z.-ULUI
 - LIMITA INTRAVILAN MUNICIPIUL TIMISOARA
 - - - LIMITA AMPLASAMENT PROPUS
 - LIMITA INTRAVILAN DRUM - DN 69
 - - - LIMITA UNITATILOR TERRITORIALE DE REFERINTA - CAS 1; CAS 2
 - CIRCULATII CAROSABILE MAJORE
 - ALINIAMENT = LIMITA DINTRE DOMENIUL PRIVAT SI DOMENIUL PUBLIC
 - ALINIAMENT EDIFICABIL MAXIM
 - ▲ ACCES IN INCINTE
 - DRUMURI DE INCINTA PROPUSE
 - UNITATI SERVICII EXISTENTE CE SE MENTIN
 - ZONA VERDE : PLANTATII DE PROTECTIE
 - PLANTATII DE ALINIAMENT
 - LEA 110 KV EXISTENTA
 - ZONA DE PROTECTIE - INTERDICTIE DEFINITIVA DE CONSTRUIRE
 - CONSTRUCTII PROIECTATE
 - CONSTRUCTII PROPUSE IN ETAPA VIUTOARE
 - H = INALTIME MAXIMA A CONSTRUCTIILOR (FATA DE COTA ± 0.00 PROPUSA)

CONSILIUL JUDETEAN TIMIS
VIZAT SPRE NESCIMBARE
 Anexa la aviz **FAVORABIL**
 Nr. 10 din 12.02.2004
 / Arhitect Ser

PROIECTANT GENERAL :
 SOCIETATE COMERCIALA MIXTA ROMANO-GERMANA DE PROIECTARE SI PRODUCTIE "V&K" S.R.L. SFANTU GHEORGHE , ROMANIA
 4000 SFANTU GHEORGHE , ROMANIA , STR. KOROSI CSOMA SANDOR NR.24, TEL-FAX:0040/267 352303

INITIATOR :
 S.C. "SELGROS CASH&CARRY" S.R.L.

BENEFICIAR :
 PRIMARIA MUNICIPIULUI TIMISOARA

SEF DE PROIECT : ARH. V.GHEORGHIU
PROIECTAT : ARH. H.BOTESCU
VERIFICAT : ARH. V.GHEORGHIU

SUBPROIECTANT :
 BOTESCU M&H ARHITECTI
 1358731999
 Str. Augustin Pacha nr. 2
 Timisoara

PROIECTANT GENERAL : SOCIETATE COMERCIALA MIXTA ROMANO-GERMANA DE PROIECTARE SI PRODUCTIE "V&K" S.R.L. SFANTU GHEORGHE , ROMANIA 4000 SFANTU GHEORGHE , ROMANIA , STR. KOROSI CSOMA SANDOR NR.24, TEL-FAX:0040/267 352303		DENUMIREA LUCRARIII : PLAN URBANISTIC ZONAL CALEA ARADULUI - ZONA "SERE" TIMISOARA, JUD. TIMIS	NR. PR. : 1260/03
INITIATOR : S.C. "SELGROS CASH&CARRY" S.R.L.		LOCALITATEA : TIMISOARA, JUD. TIMIS	FAZA : P.U.Z.
BENEFICIAR : PRIMARIA MUNICIPIULUI TIMISOARA		TITLUL PLANSEI : PLAN DE SITUATIE - REGLEMENTARI URBANISTICE RETEA DE CIRCULATIE PROPUSA	DATA : DEC 2003
SEF DE PROIECT : ARH. V.GHEORGHIU	PROIECTAT : ARH. H.BOTESCU	NR. PLANSA : P 1260 / 03 - A - 02.2	SCARA : 1:1000
VERIFICAT : ARH. V.GHEORGHIU		DREPTURILE DE AUTOR APARTIN S.C."V&K" S.R.L.—ROMANIA, DOCUMENTATIA NU POATE FI COPIATA, REPRODUSA FARA ACORDUL "V&K" PROTEJAT PRIN "MARCA INREGISTRATA"	