


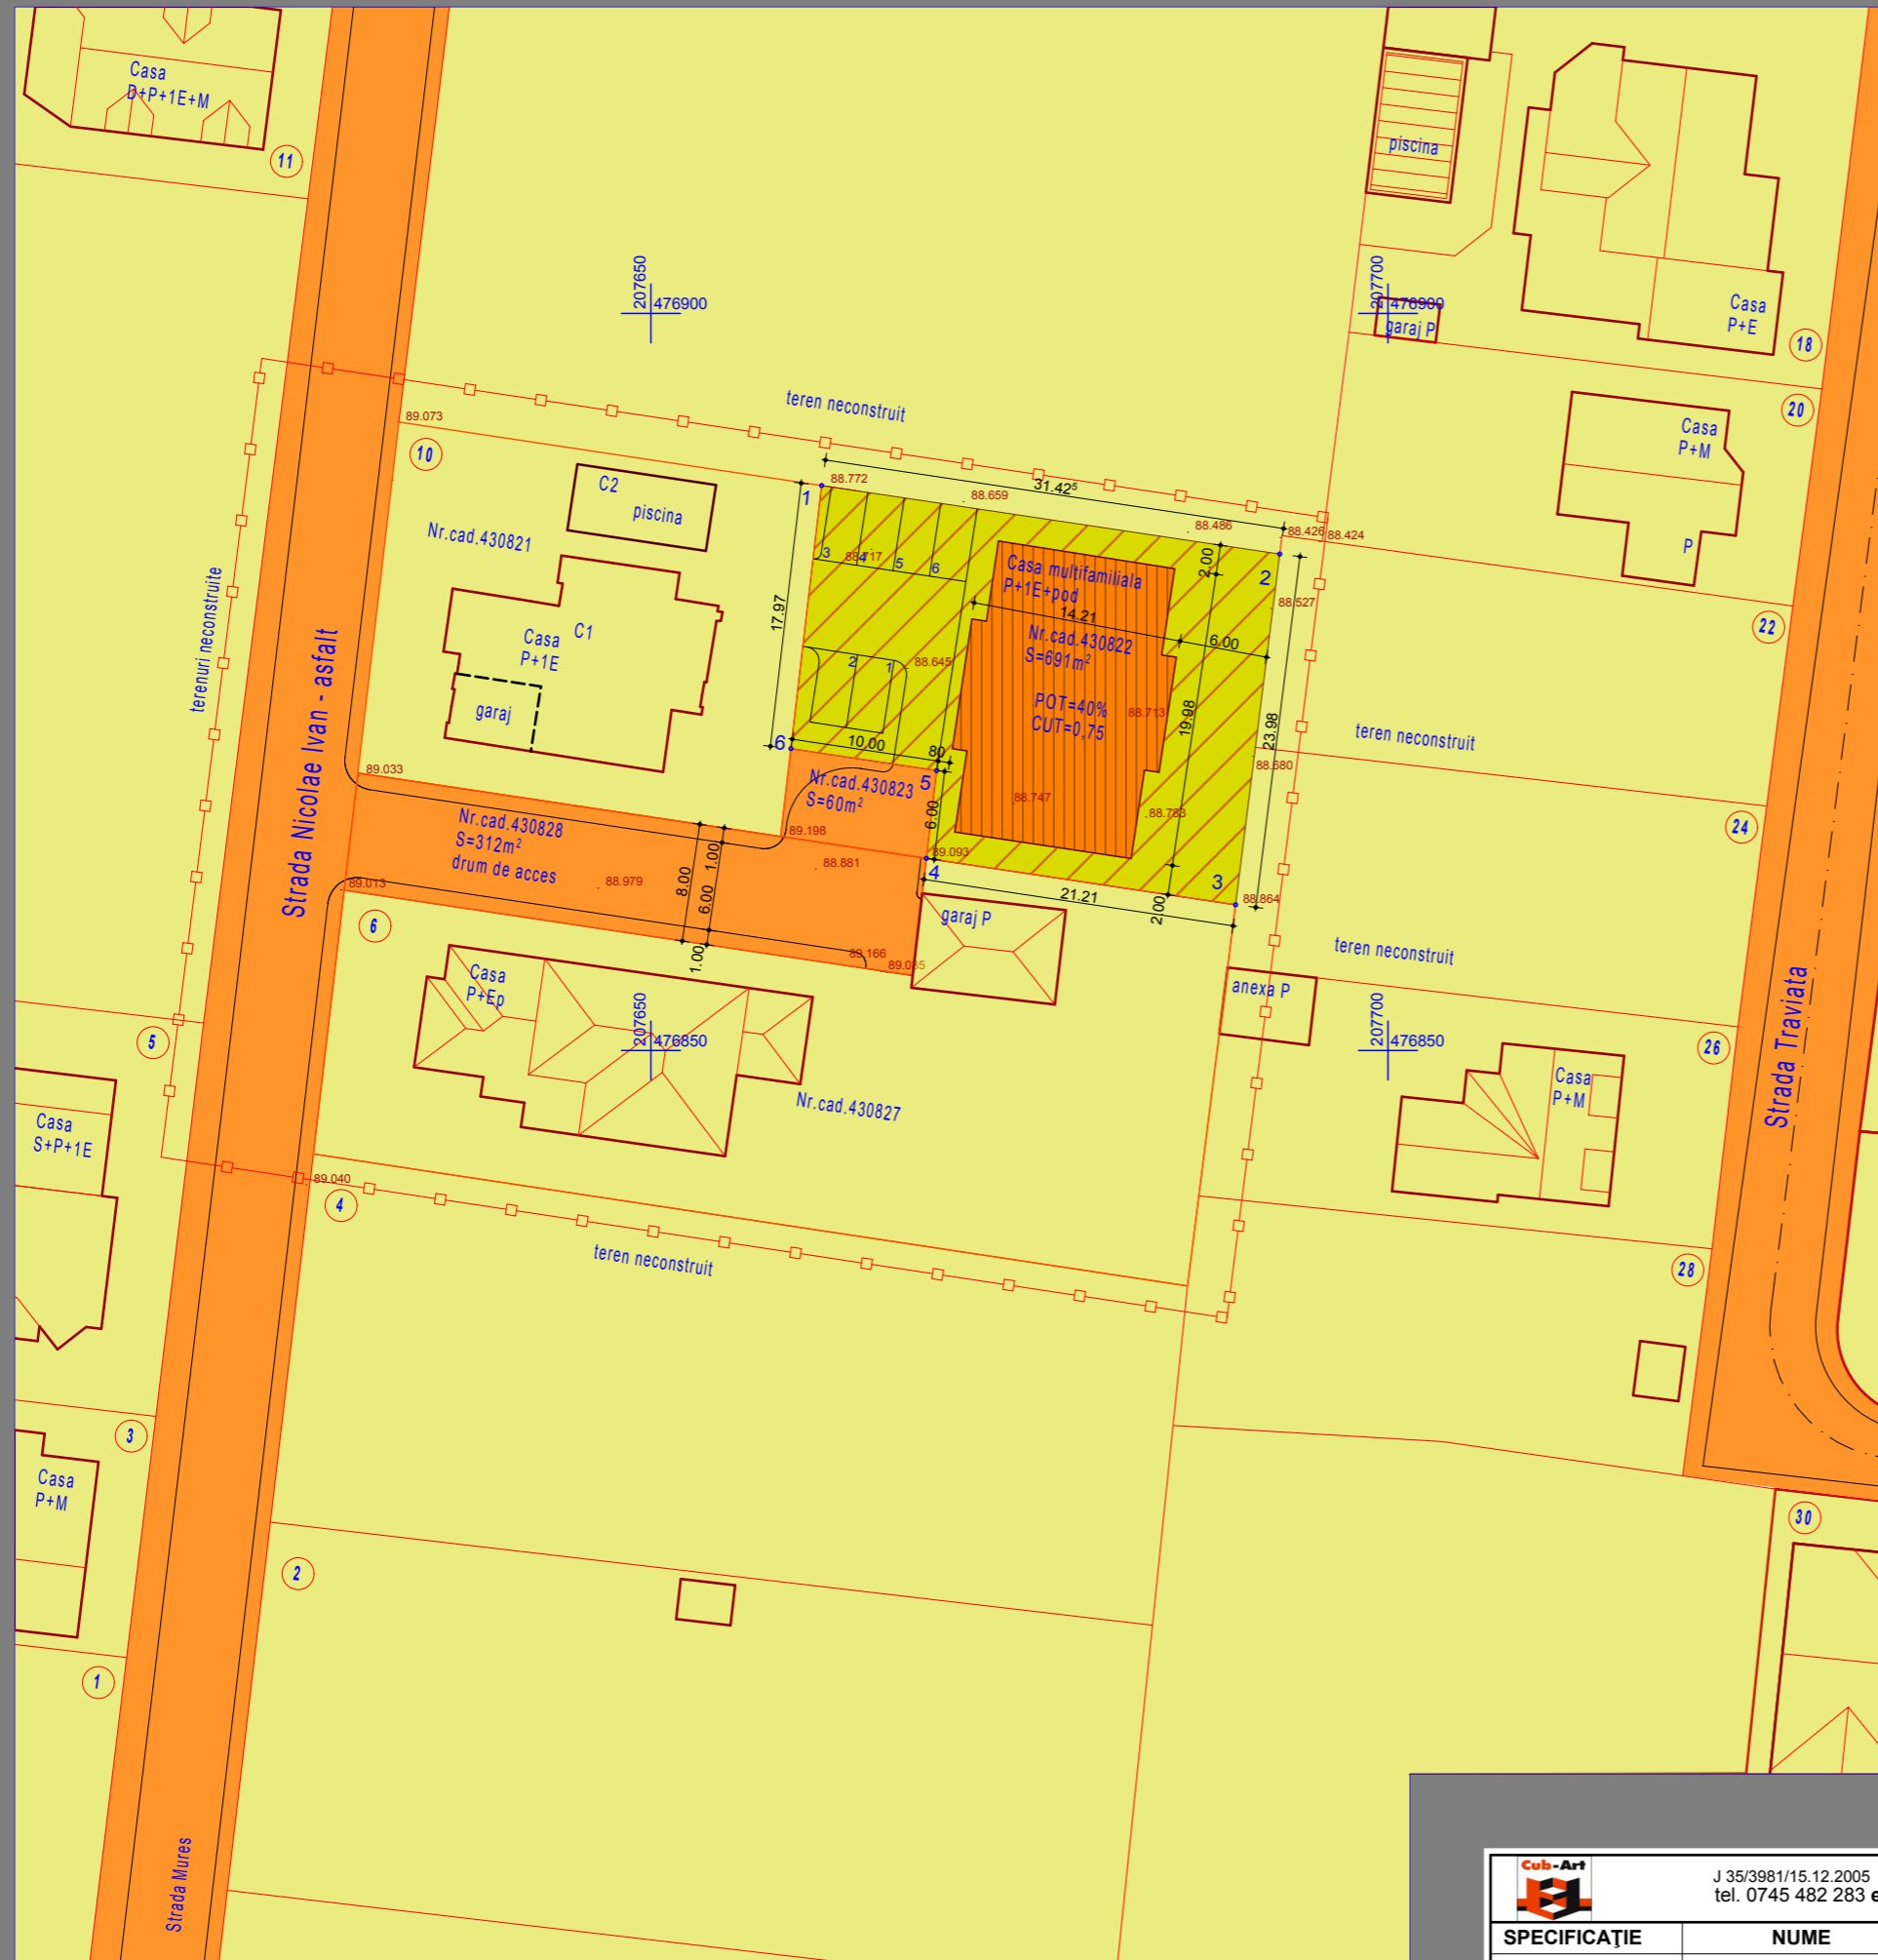





**P.U.D. CASA MULTIFAMILIALA P+1E+POD,
IMPREJMUIRE, AMENAJARE LOCURI DE PARCARE IN
CURTE, STRADA NICOLAE IVAN, NR.8, TIMISOARA
OBIECTIVE DE UTILITATE PUBLICA**



LEGENDA:

-  LIMITA ZONA STUDIATA
-  LIMITA PARCELE
-  TERENURI PROPRIETATE PUBLICA DE INTERES LOCAL
-  TERENURI PROPRIETATE PRIVATA ALE PERSOANELOR FIZICE SAU JURIDICE
-  AMPLASAMENT STUDIAT PROPRIETATEA FAM. SIMON ALEXANDRU SI SIMONA-CRISTINA

APLICAREA PREVEDERILOR PUD NU IMPLICA OBIECTIVE DE UTILITATE PUBLICA PROPUSE SI NICI ELEMENTE DE CIRCULATIA TERENURILOR

		J 35/3981/15.12.2005 CUI: 18220297/15.12.2005 tel. 0745 482 283 e-mail: cub.art.tm@gmail.com		Beneficiar: SIMON ALEXANDRU, SIMON SIMONA-CRISTINA		Proiect nr. 24/2014	
SPECIFICAȚIE		NUME		SEMNĂTURA		Scara: 1:500	
ȘEF PROIECT		ARH. G. BALAN				Faza: P.U.D.	
PROIECTAT		ARH. G. BALAN				Data: MARTIE 2015	
DESENAT		ARH. G. BALAN				Titlu planșă: OBIECTIVE DE UTILITATE PUBLICA	
						Planșa nr. U - 05	