


PLAN SUBSOL
Sc. 1:500

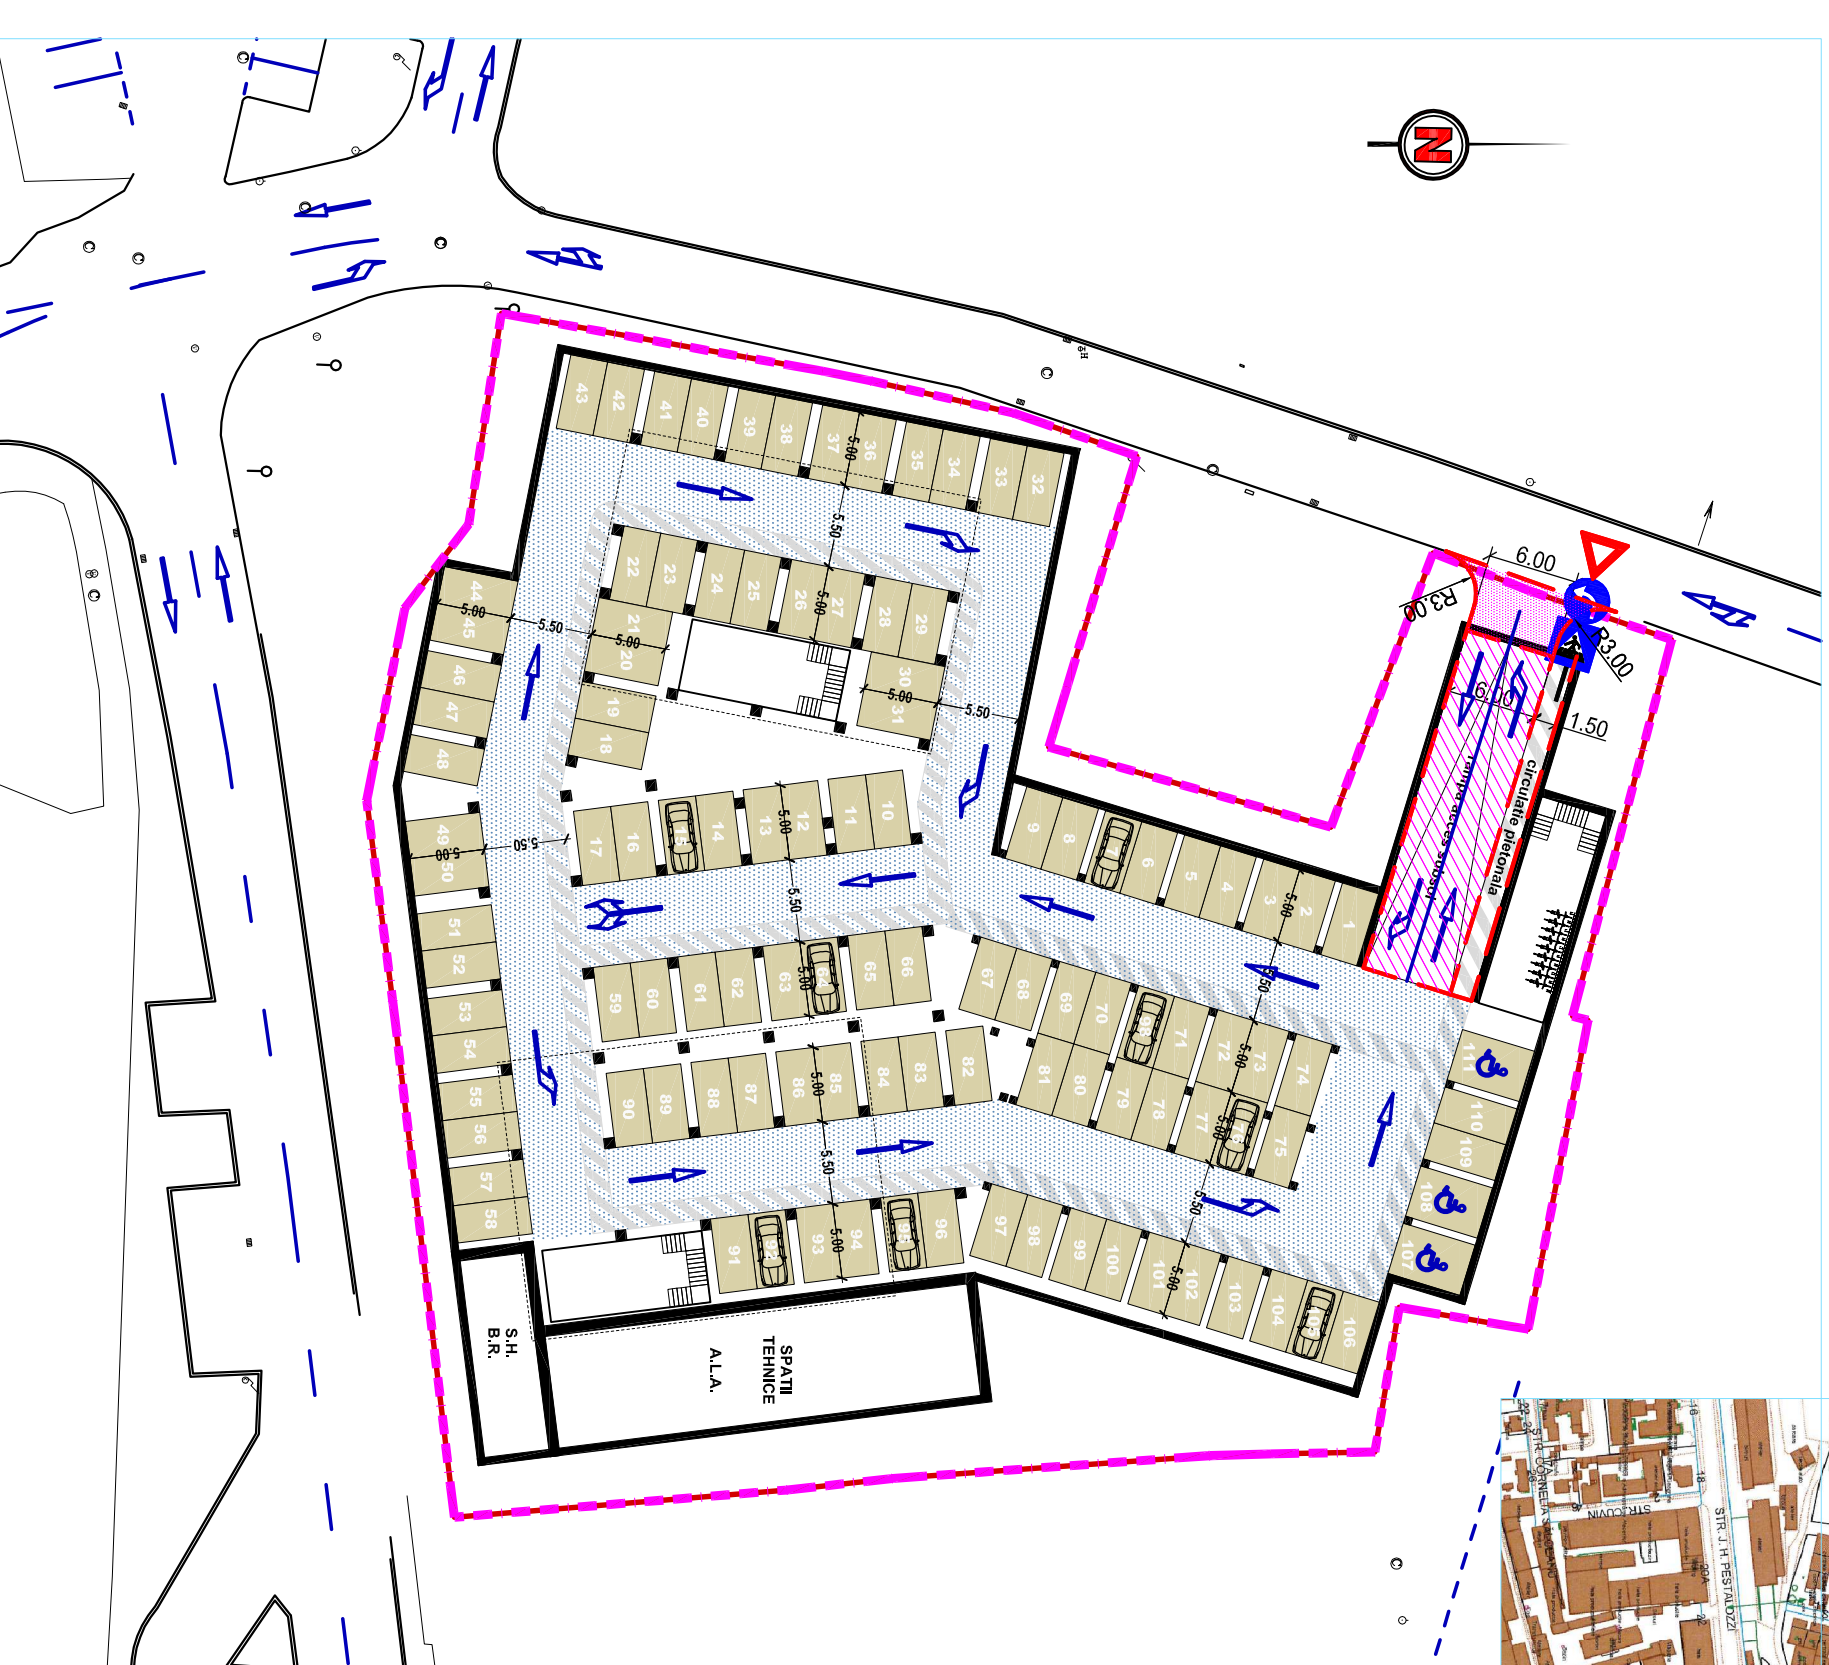

LEGENDA

- Limita de proprietate parcele studiate
- Reafectare propusa din alimentarea stradai existente
- Zona mixta: servicii si locuinte colective propuse
- Zona unitati industriale de mica productie existenta
- Zona instituti si servicii publice existenta
- Zona locuinte si functii complementare pana la P+2, existenta
- Cadrul existente cu servicii la parter
- carosabli existenti
- carosabli si parcuri propuse in incinta
- rampa acces subsoi
- carosabli circulatiei in subsoi
- zona verde

Locuinte colective

50ap x 1,150cadap = 104 locuri

Servicii

4 spatii comerciale de 400mp fiecare = 16 locuri

Se adauga un ancsipati = 4 loc

4 x 50mp x 1,150cadap = 2 locuri

1 spatiu comercial de 100 mp = 2 locuri


100mp x 1,150cadap = 1 loc (min 2locuri)

TOTAL necesarul locuri de parcare = 126 locuri

Locuri de parcare in incinta la sot: 18 locuri

Locuri de parcare in incinta la subsoi: 111 locuri

TOTAL locuri parcare asigurate: 129 locuri

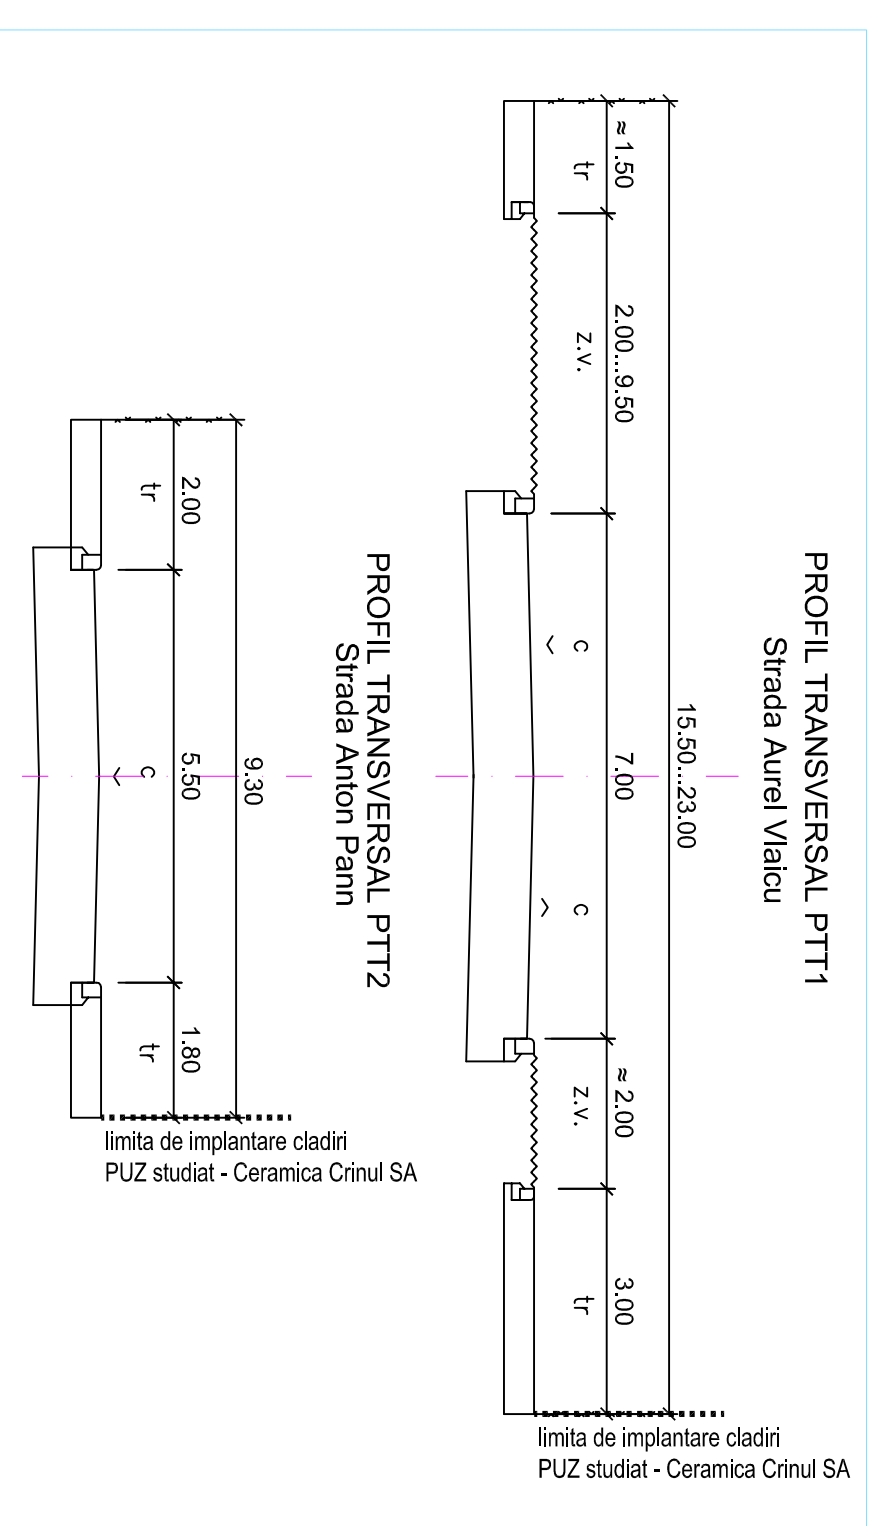

VERIFICATOR:	SEMANTURA:	CERNITA	REFERAT EXPERTIZA NR./DATA
EXPERT:	NUME:		
<p>PAIHS ROUT </p> <p>300430 TIMISOARA, Str. E.24a 92 E-mail: secretariat@paihsroutr.ro CNP: 300430196 CNP: 30276199</p>			
DIRECTOR:	Ing. PERCEC VASILE	SCARA:	1:500
SEF PROIECT:	Ing. PERCEC DAN	Obiect:	LUCRARI RUTIERE
PROIECTANT:	Ing. PERCEC DAN	Planșă:	PLAN DE SITUATIE
		Nr. proiect:	17087
		Faza:	PUZ
			Nr. planșă: 01