


Parcul Catedralii

①

MIHAI VI  
P  
L7

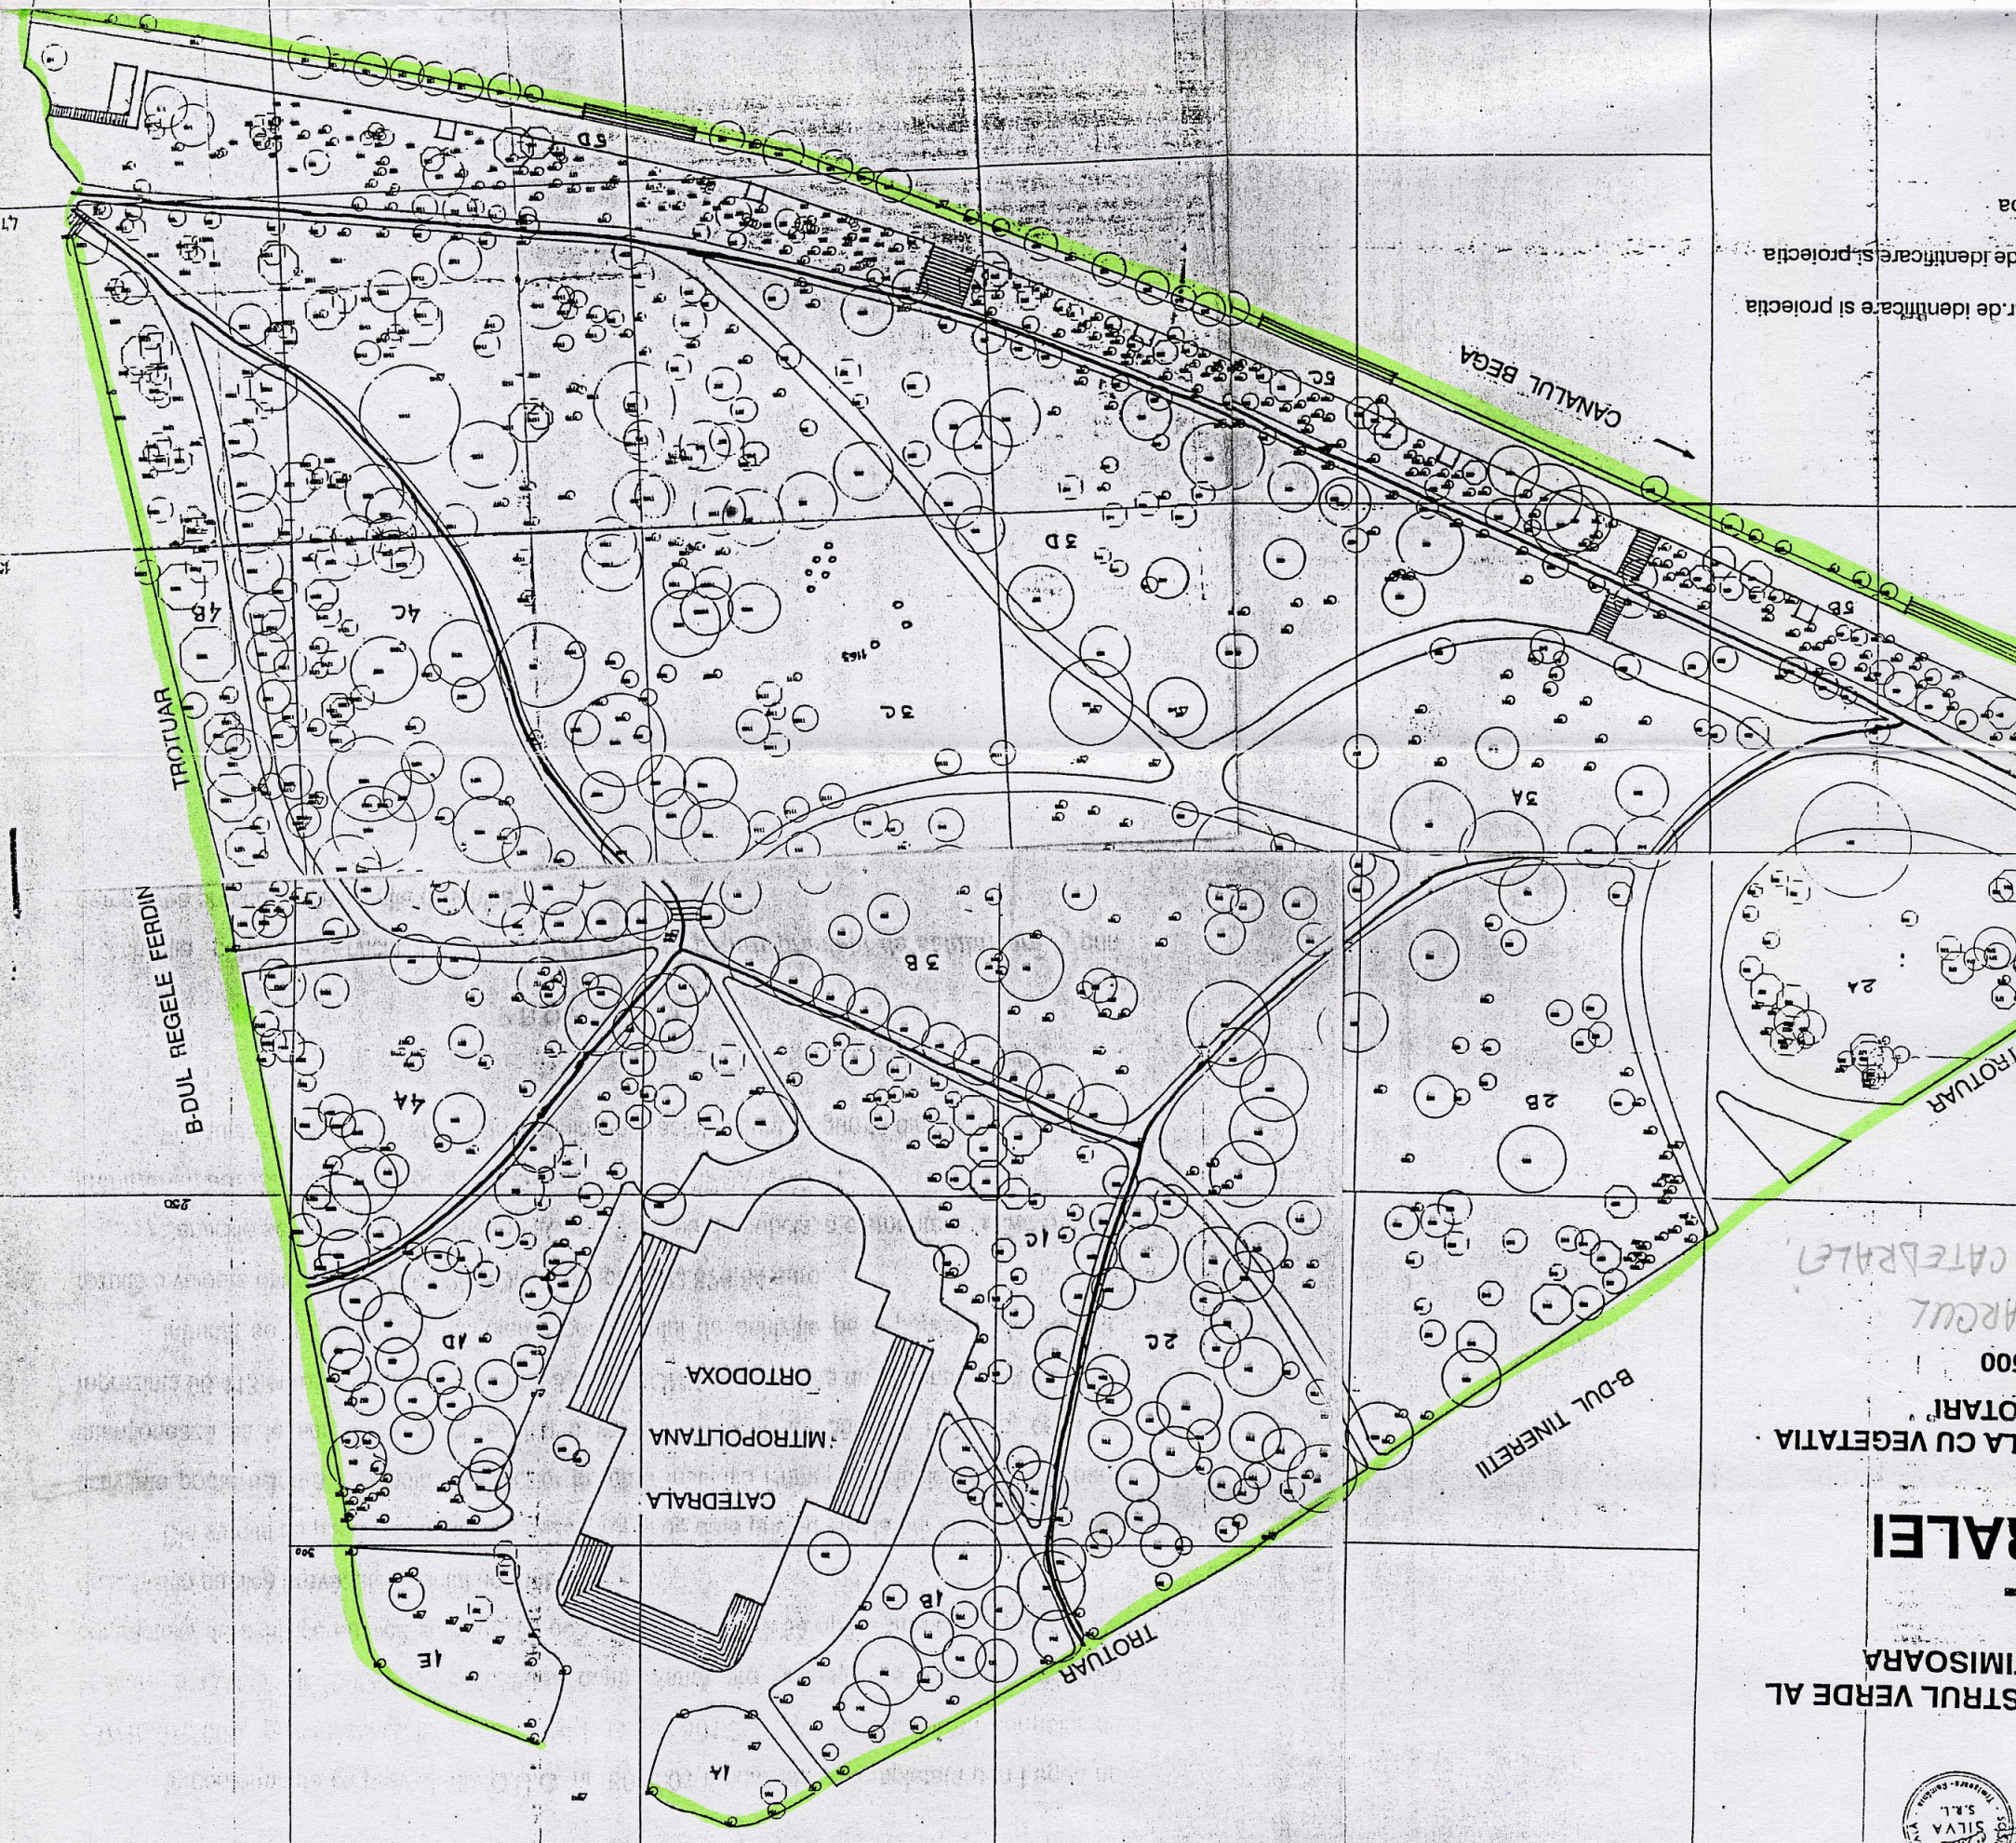

r. de identificare si protectia  
de identificare si protectia

STRUL VERDE AL  
MISOARA  
RALEI  
LA CU VEGETATIA  
OTARI  
000  
ARCUL  
CATEDRALII



ILVA SRL Iunie 1999

2061+00

206 600