


PUD

PLAN URBANISTIC DE DETALIU

**CONSTRUCTIE PENTRU SERVICII
(SPALATORIE AUTO) TIMISOARA,
str. CALEA SEVER BOCU (LIPOVEI), nr. 84**

plansa 01


SITUATIA EXISTENTA

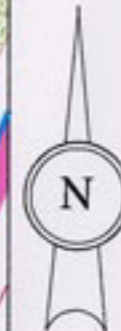

Legenda

- Limita zonei studiate
- Limita teren aferent cadastru
- Contur indicativ al constructiilor existente
- Spatii verzi amenajate/neamenajate
- Cai de comunicare rutiera
- Trotuare si alei pietonale
- Acces la cladiri
- Acces carosabil in incinta
- Canalizare publica existenta
- Alimentare cu apa
- Cond. gaze nat. pres. medie existenta
- Cond. gaze nat. pres. redusa existenta
- Iluminat public si en. electrica
- Linie de troleibus
- Foraj existent

4217
Alina-Cristina
PALEA
Arhitect
in drept de incheiere

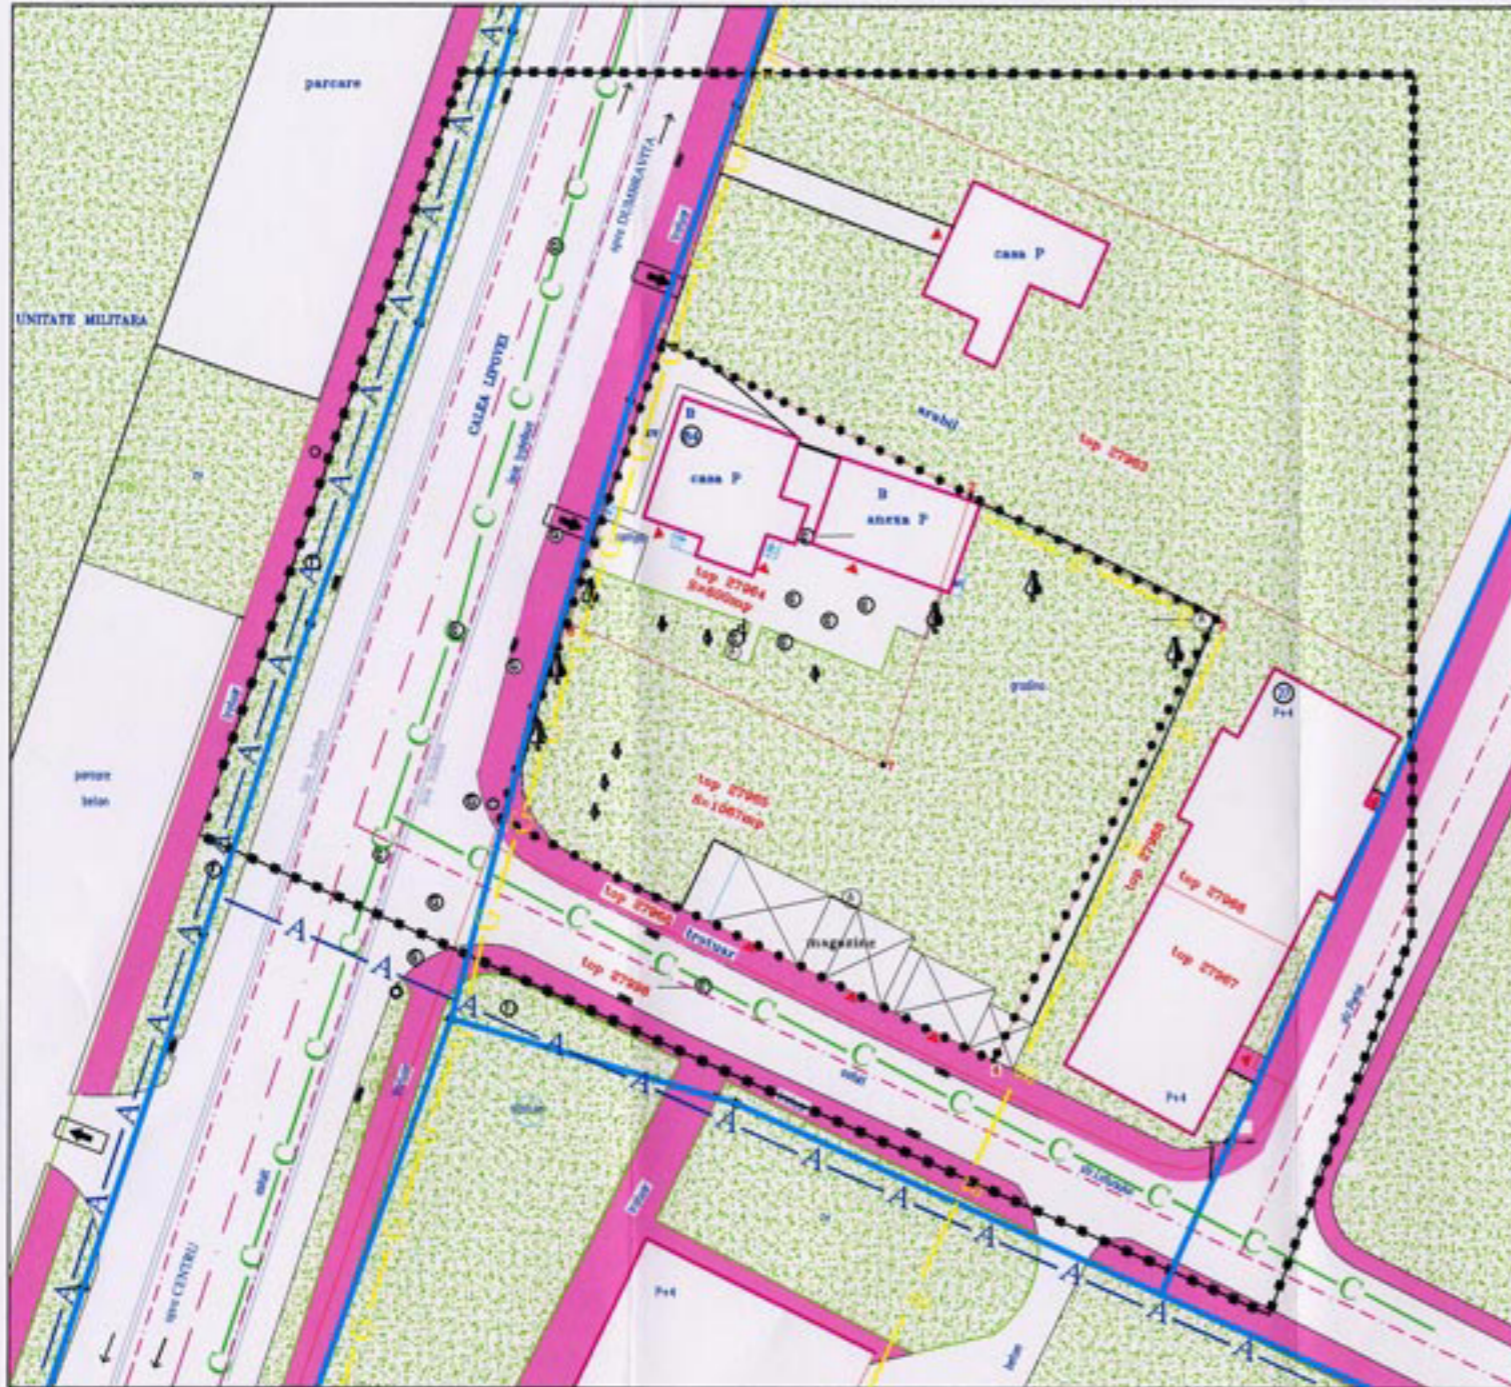

SUPRAFATA ZONEI STUDIATE -S=6 922mp
SUPRAFATA PROPRIETATII IN STUDIU-S=1 667mp
BILANT TERITORIAL EXISTENT
Ac=Ad= 365,56 mp
POT=21,92% CUT=0,21



Palea Alina
Biru individual de Arhitectura

Timisoara, str. Darwin nr.2 bl. B6 ap.5
tel: 0040-0721035788



Denumire proiect : PUD SI CONSTRUIRE
SPALATORIE AUTO
Amplasament : jud.Timis, str. CALEA LIPOVEI, nr.84
Beneficiar : SC TRANS EXPED PERTE SRL

Pr.nr:
23/ 2005

Sef proiect	arh. Alina Palea		Scara :
Proiectat	arh. Alina Palea		1:500
Desenat	arh. Alina Palea		IUNIE
Verificat			2005

Denumire plansa :
SITUATIA EXISTENTA

Faza:
P.U.D.

Nr.plansa :
A - 01