



PLAN DE SITUATIE  
Etapa 1

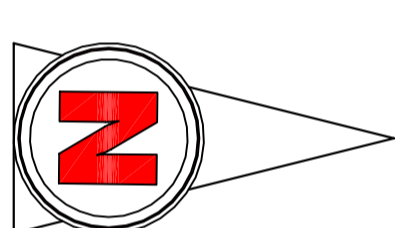

PLAN DE SITUATIE  
Etapa 2

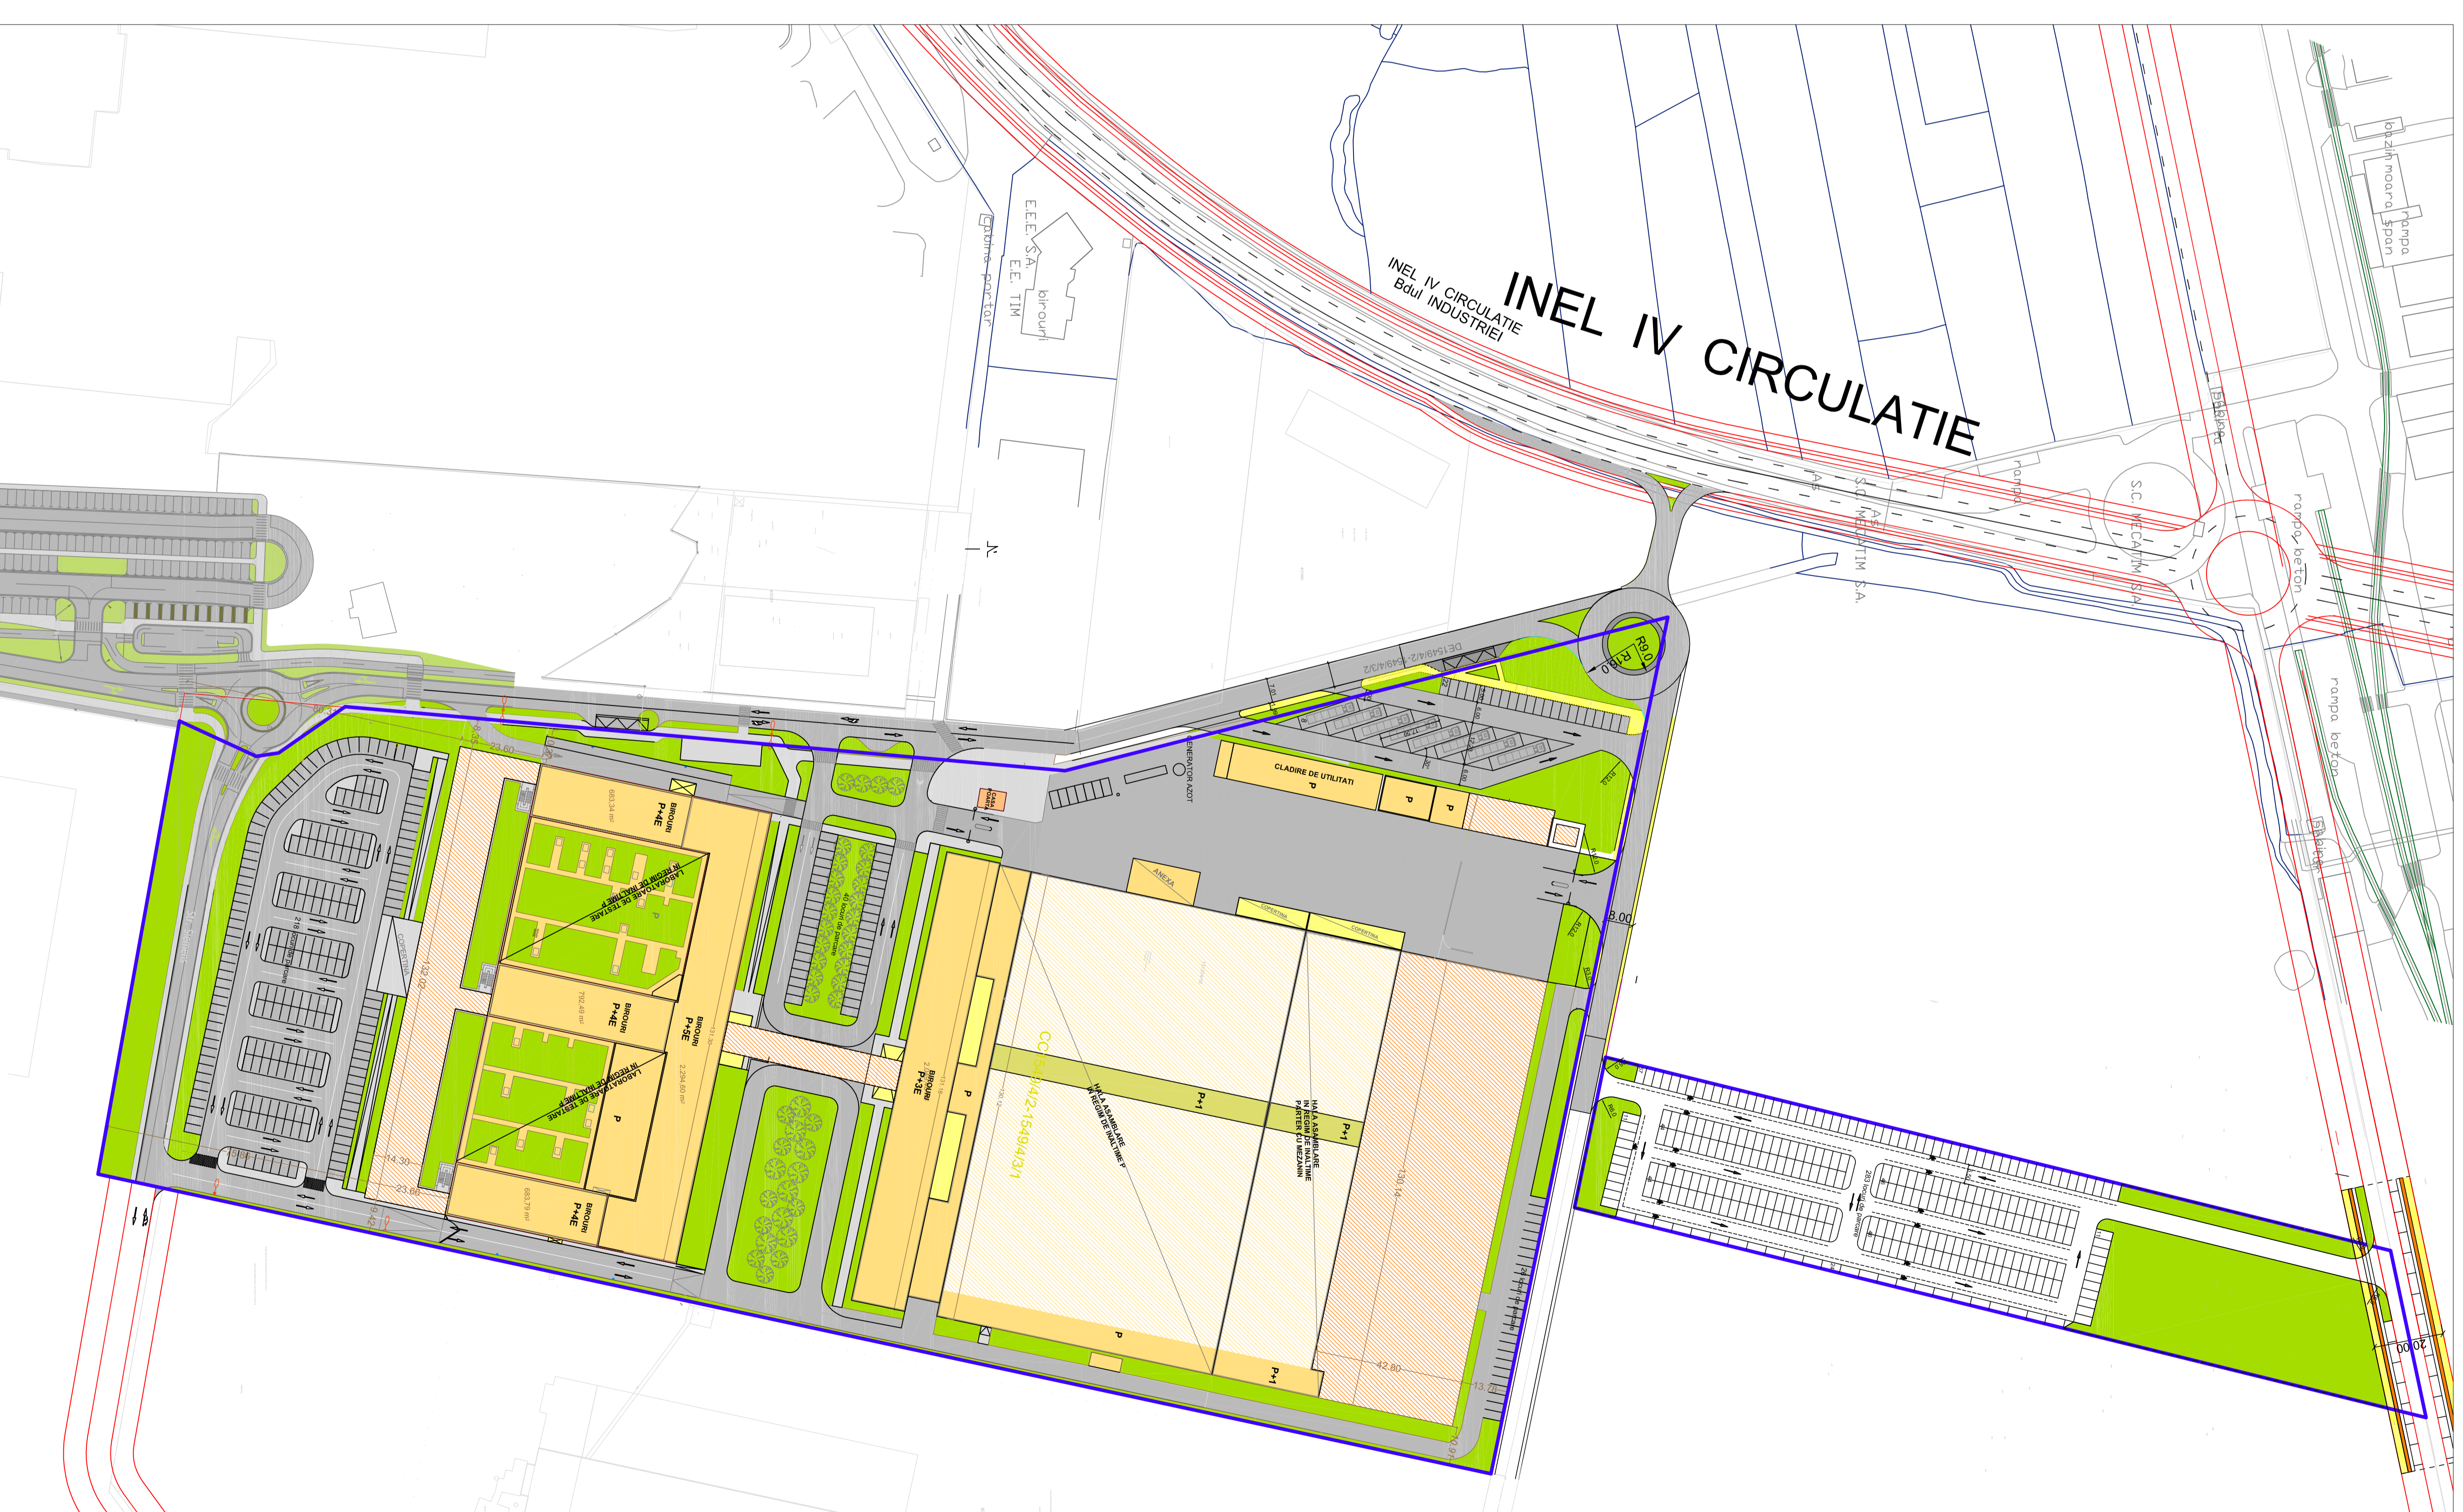

CALCULUL NECESARILUI DE LOCUINI DE PARCARE  
conf. Anexa 2 la PUG Timisoara  
Pct. 14c Construcii industriale productive  
41.173 mp : 75 = 548 locuri  
Necesari locuri de parcare = 548 locuri  
Realizate locuri noi = 290 locuri  
decedentiale = 258 locuri

<b>Cosmin WEST</b> <small>STR. M. S. N. P. Nr. 15, Timisoara</small> <small>TEL: 0256 220000</small> <small>WWW.COSMINWEST.COM</small>		Proiectat de <b>S.C. COSMIN WEST AUTOMOTIVE</b> Adresa: Timisoara, nr. Str. nr. 1 Timisoara Ing. <b>BRUNO ENRIQUE PARCARE SI</b> Ing. <b>BRUNO ENRIQUE PARCARE</b> Ing. <b>Simons M. A. Timisoara</b> PLAN DE SITUATIE
SER. PROIECT PROIECTANT ING. COSMIN WEST ING. SIMONS M. A.	SCALA 1:11000 DATA 28.03.15	Proiect W1315 Puz Nr. 22 1