


LEGENDA:

- LIMITA ZONA STUDIATA
- LIMITA DE PROPRIETATE
- RETEA DE ALIMENTARE CU APA Dn 100
- RETEA DE CANALIZARE CDn 400
- +—+— RETEA DE ALIMENTARE CU ENERGIE ELECTRICA
- RETEA DE PRELUARE A APELOR PLUVIALE CDn 200

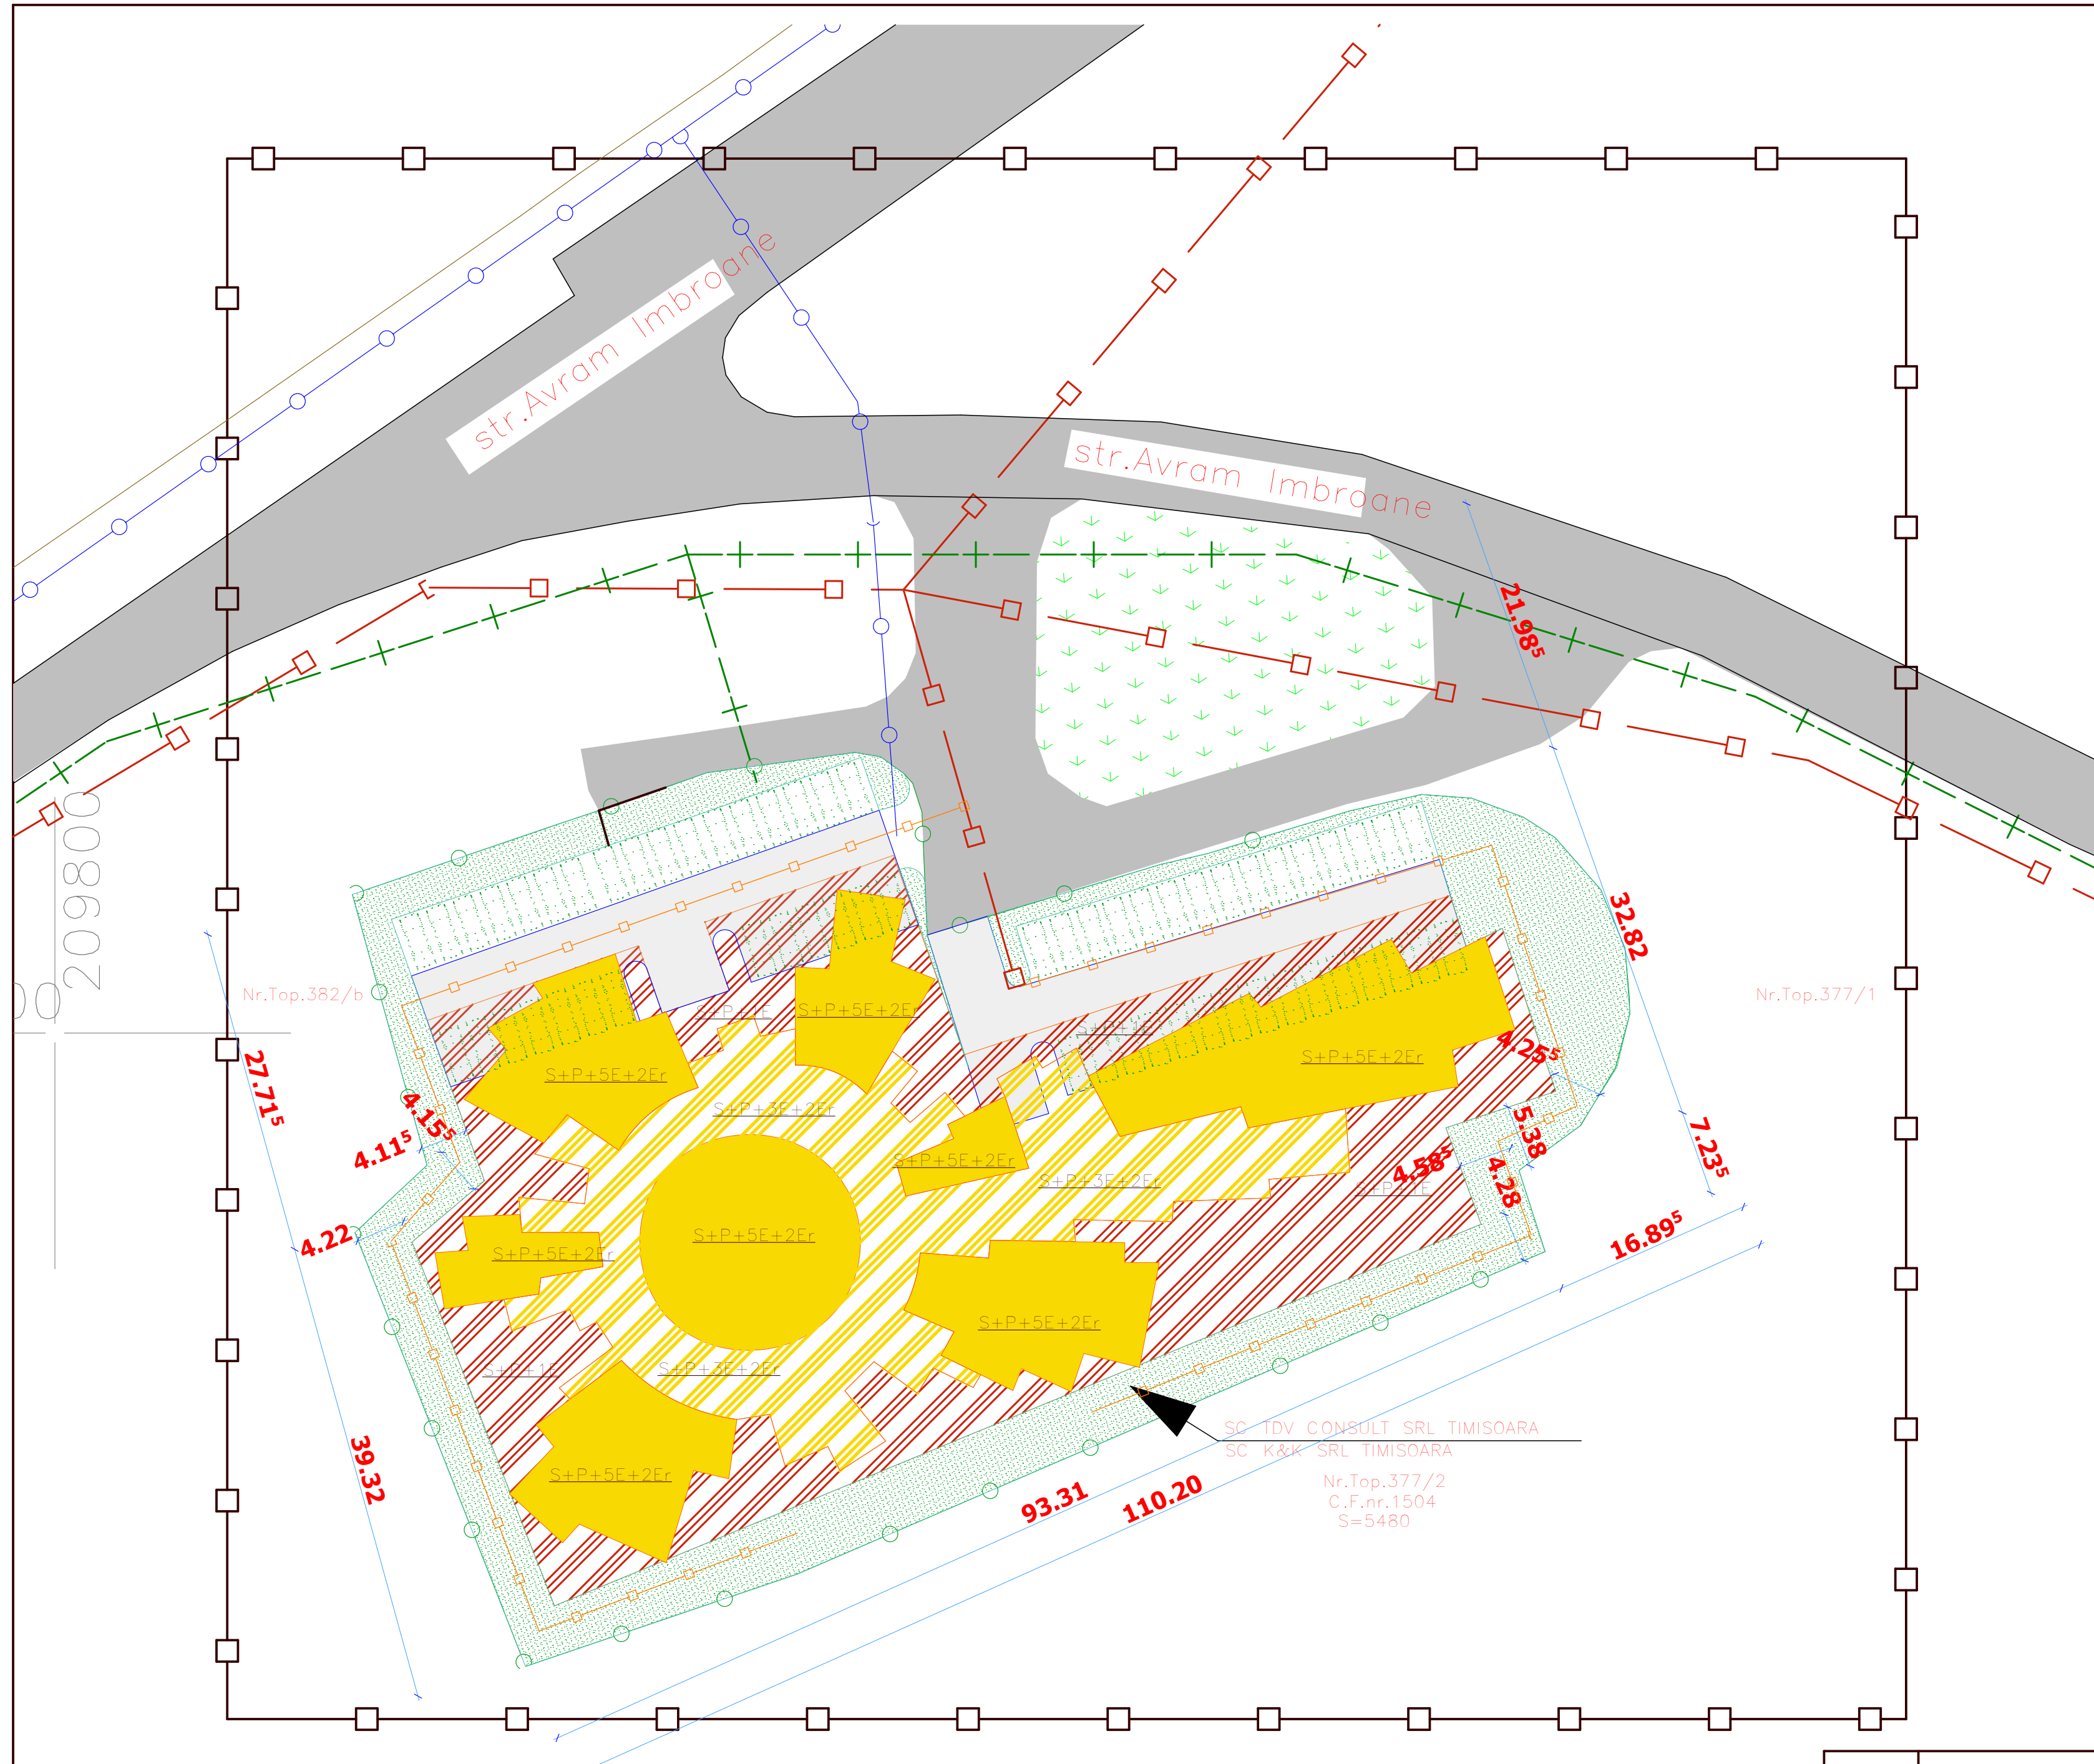

VERIFICATOR	s. c. TECTONICS house s. r. l. J35/1011/2003		PROIECT:	PROIECT URBANISTIC ZONAL -locuinte, spatii comerciale si sportive	NR. PROIECT 44 /2007
SEF PROIECT	ARH. Marius NICORICI - CALANCE	SCARA	BENEFICIAR:	SC IDV CONSULT SRL TIMISOARA SC K&K SRL TIMISOARA	FAZA P.U.Z.
VERIFICAT	ARH. Carmen NICORICI - CALANCE	1:500	AMPLASAMENT:	Timisoara, Albea CFR (Str. Avram Imbroane) C.F. 1504-TOP 377/2 Dumbravita	NR. PLANSA 04
PROIECTAT	ARH. Marius NICORICI - CALANCE	DATA	PLANSA:	PLAN RELETE	
DESENAT	ARH. Marius NICORICI - CALANCE	dec. 2007			