


P.U.Z. CASE UNIFAMILIALE INSIRUITE P+1+M Str. Gruia Dumitru

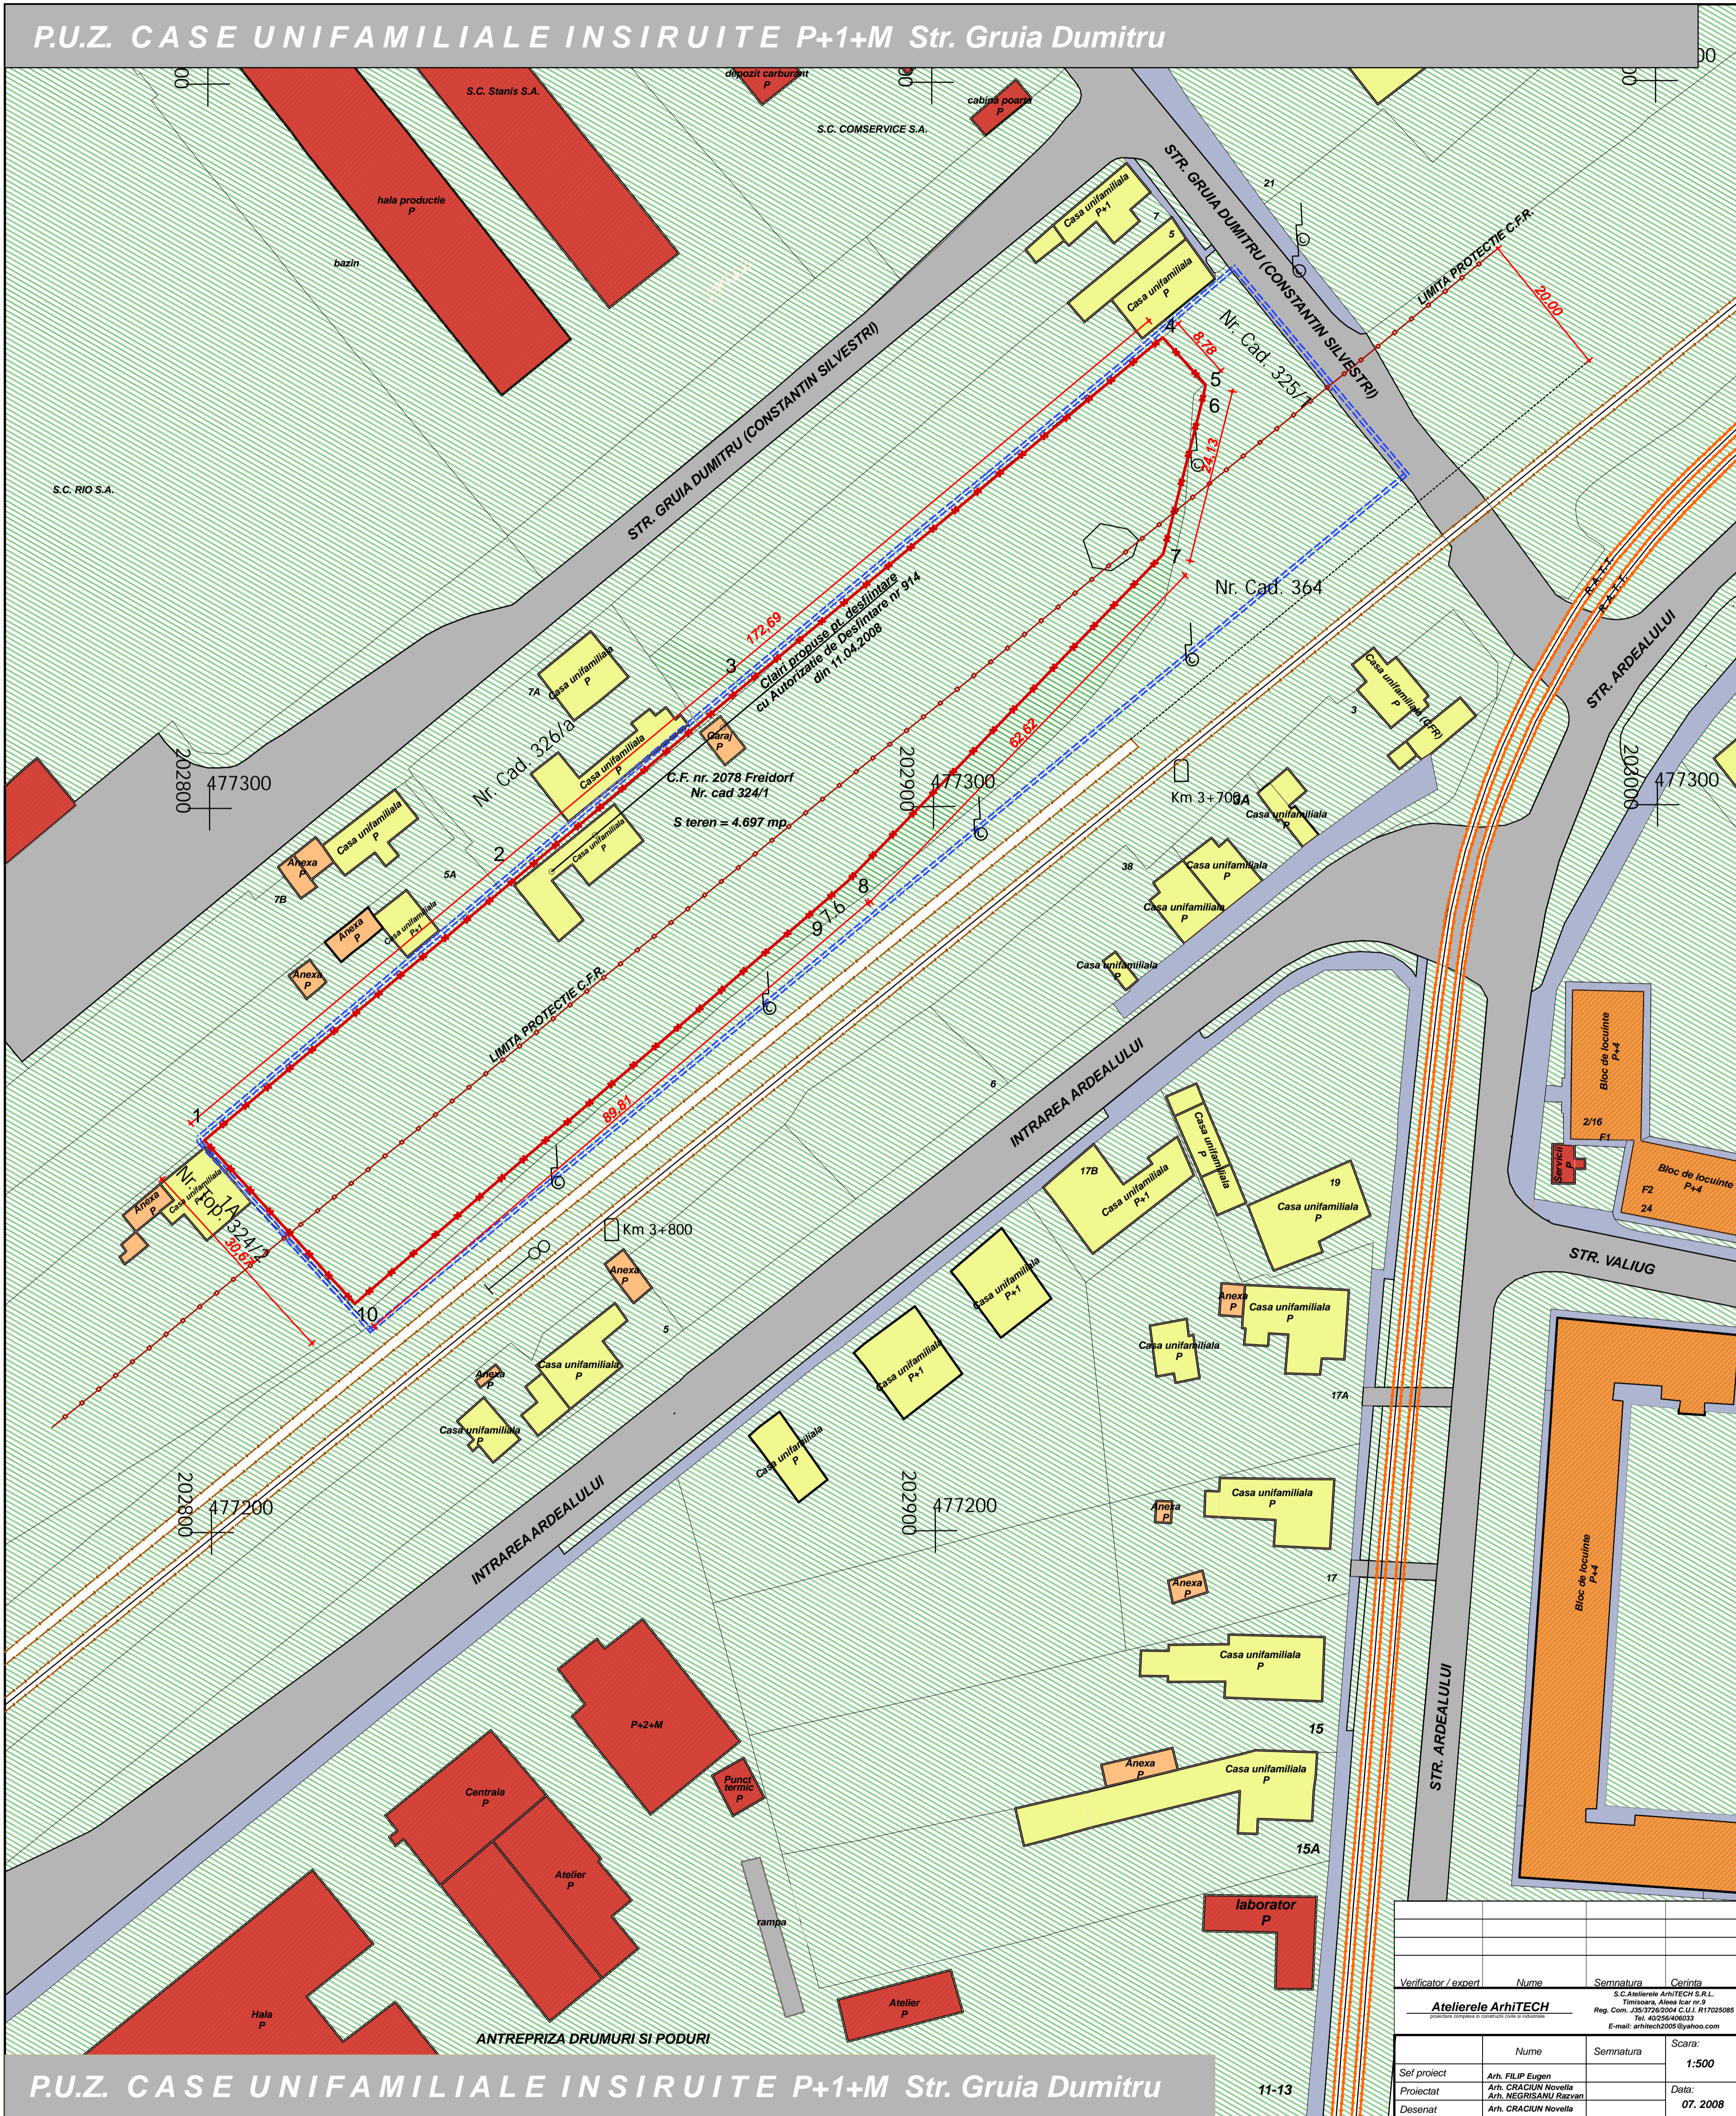

LEGENDA:

- limita zonei studiate
- limita de proprietate
- limita protectie C.F.R.
- circulatie auto
- circulatie pietonala
- cale ferata
- transport in comun (tramvai)
- cladiri cu functiune rezidentiala (blocuri de locuinte P+4E)
- cladiri cu functiune rezidentiala (locuinte unifamiliale P/ P+1/ P+M)
- anexe gospodaresti P
- servicii (hale depozitare, hale productie)
- terenuri needificate



P.U.Z. CASE UNIFAMILIALE INSIRUITE P+1+M Str. Gruia Dumitru