

BULEVARDUL DAMBOVITA

BLOC LOCUINTE P+4E
Nr. 42
Top 28450

BLOC LOCUINTE P+4E
Top 28460

S-PALEA+M
S-RESTAURANT+M
S-RESTAURANT
Nr. 40
Top 28451

PLATFOMA CAROSABILA
S=294.45mp
12 locuri parcale
Top 28461/2

W.C.
Nr. 22
P+1E
B

Top 28452


BLOC LOCUINTE P+4E
Top 28453
Nr. 20

str. TRANSILVANIA
troțuar asfalt

BLOC LOCUINTE P+4E
Nr. 7

Nr. 38

BLOC LOCUINTE P+4E

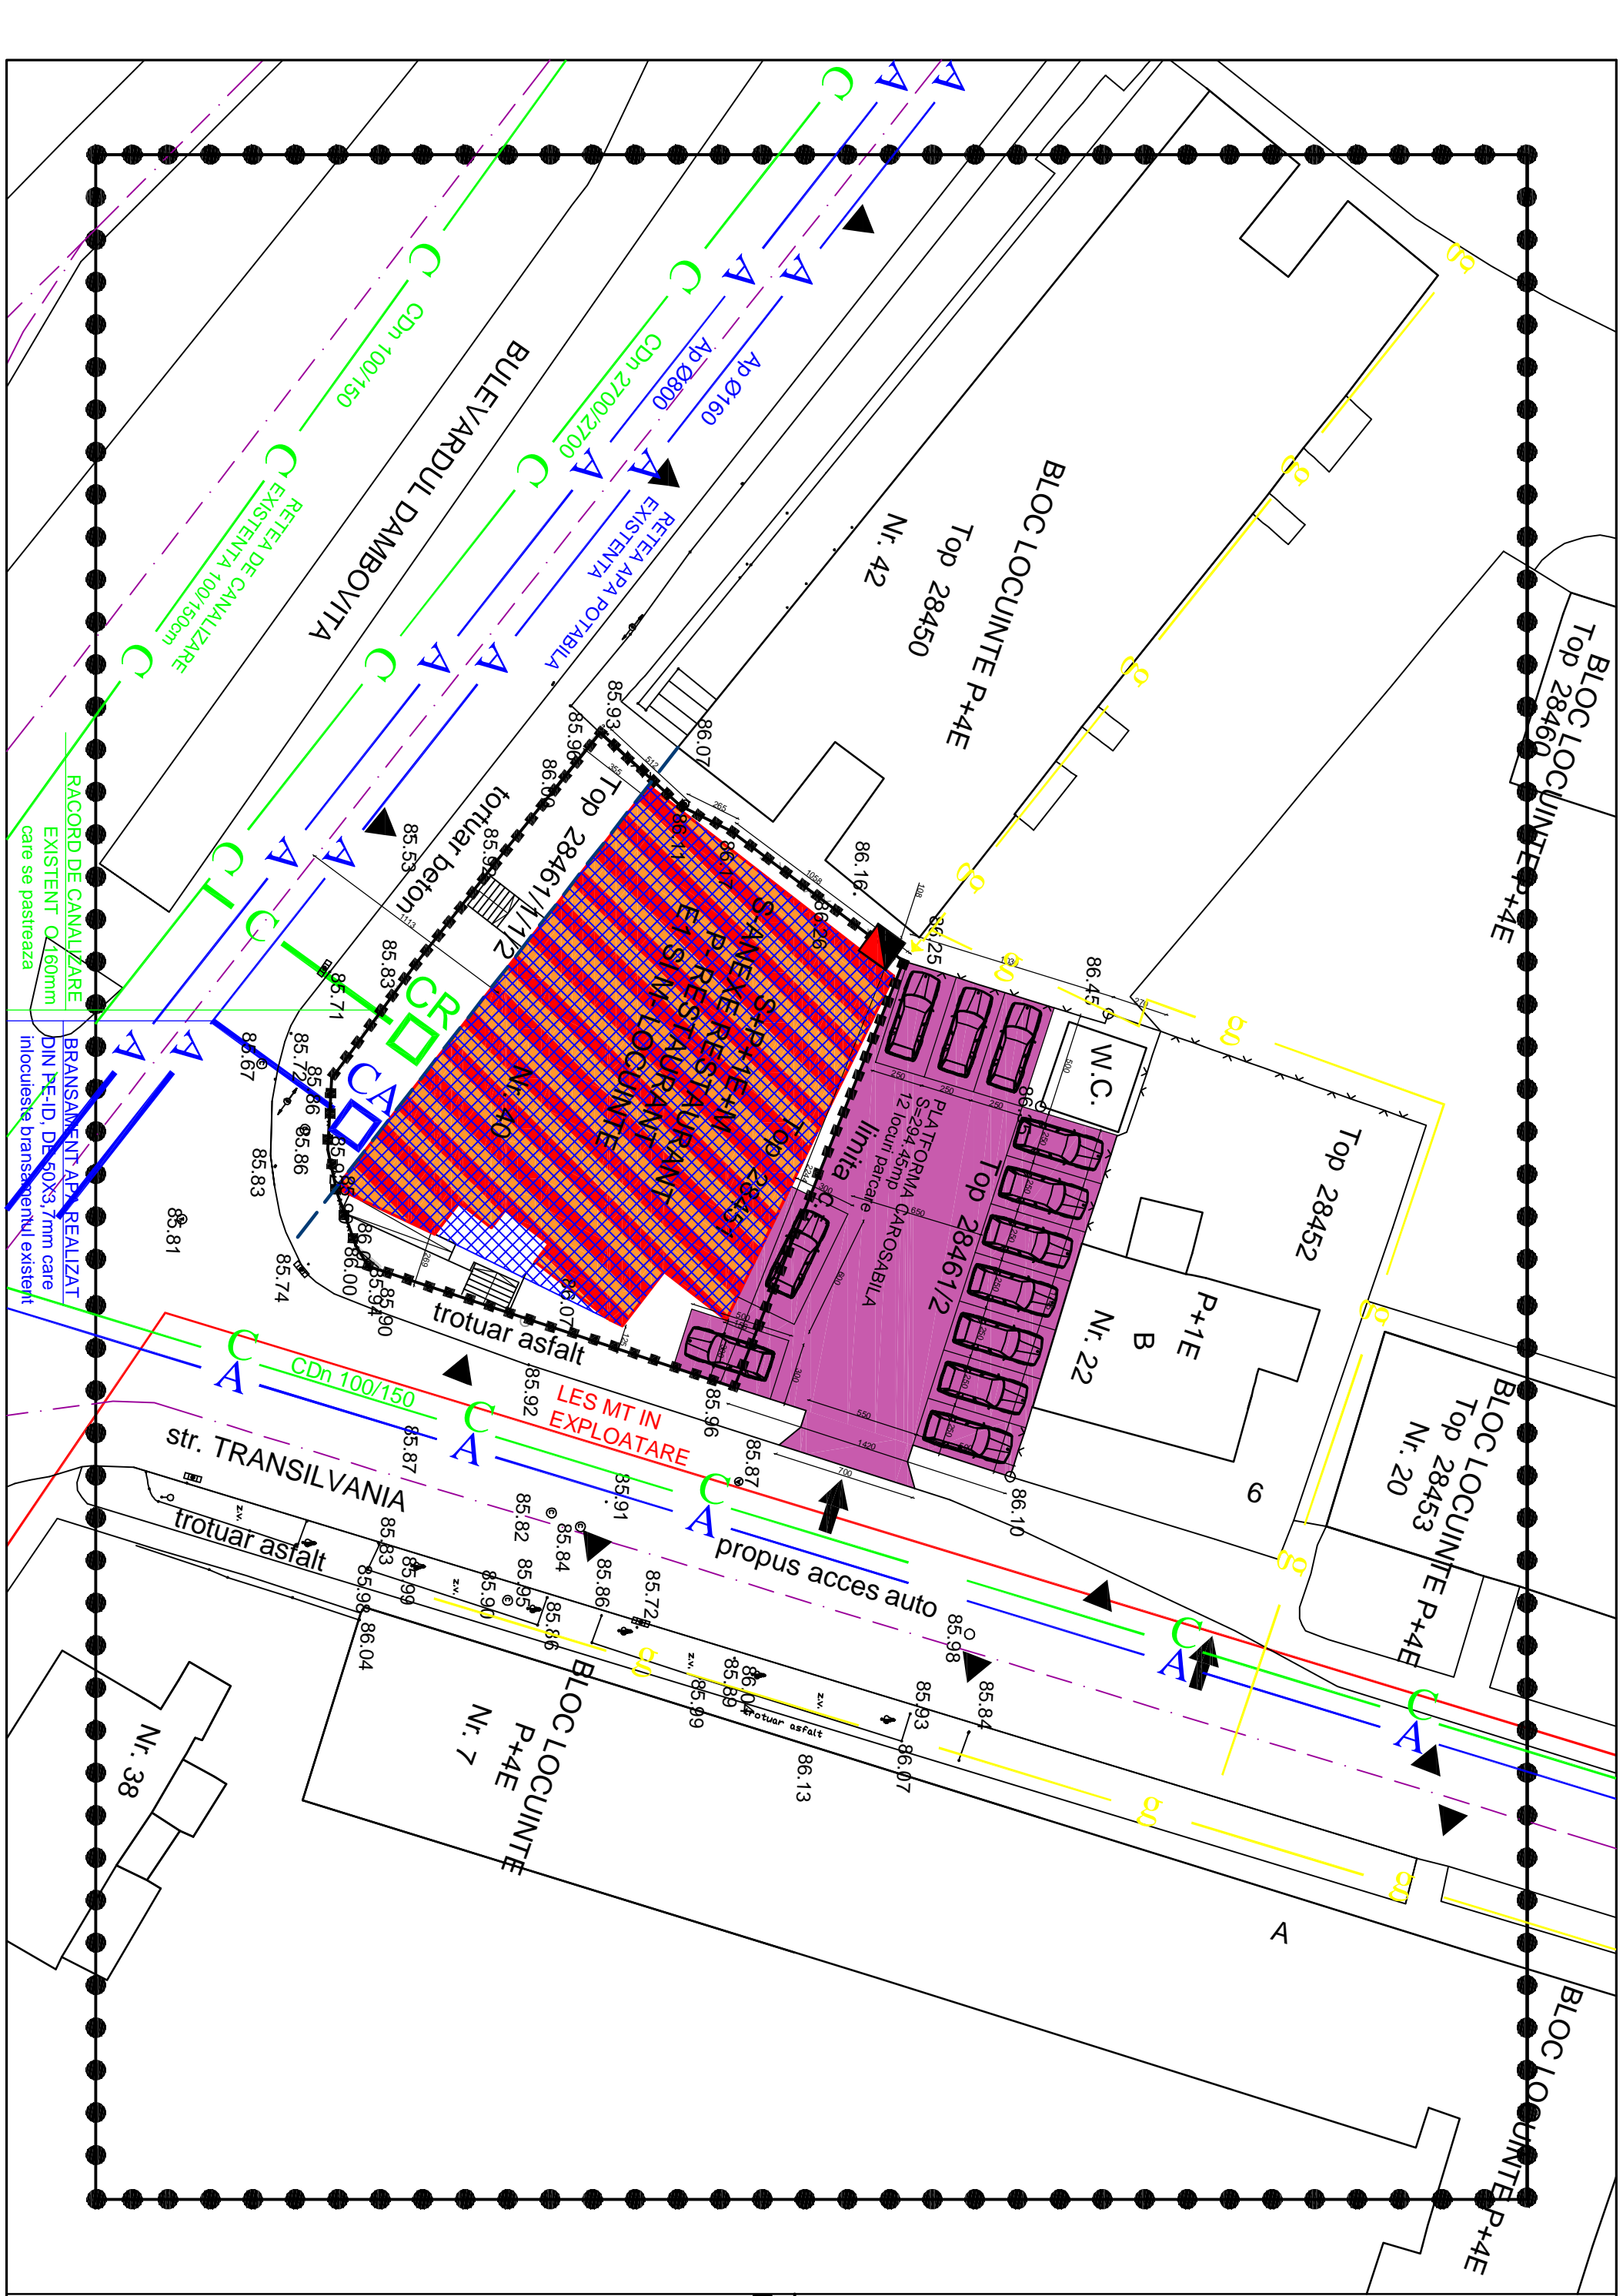

LES MT IN
EXPLOATARE

propus acces auto

trotuar beton

trotuar asfalt

trotuar asfalt

