


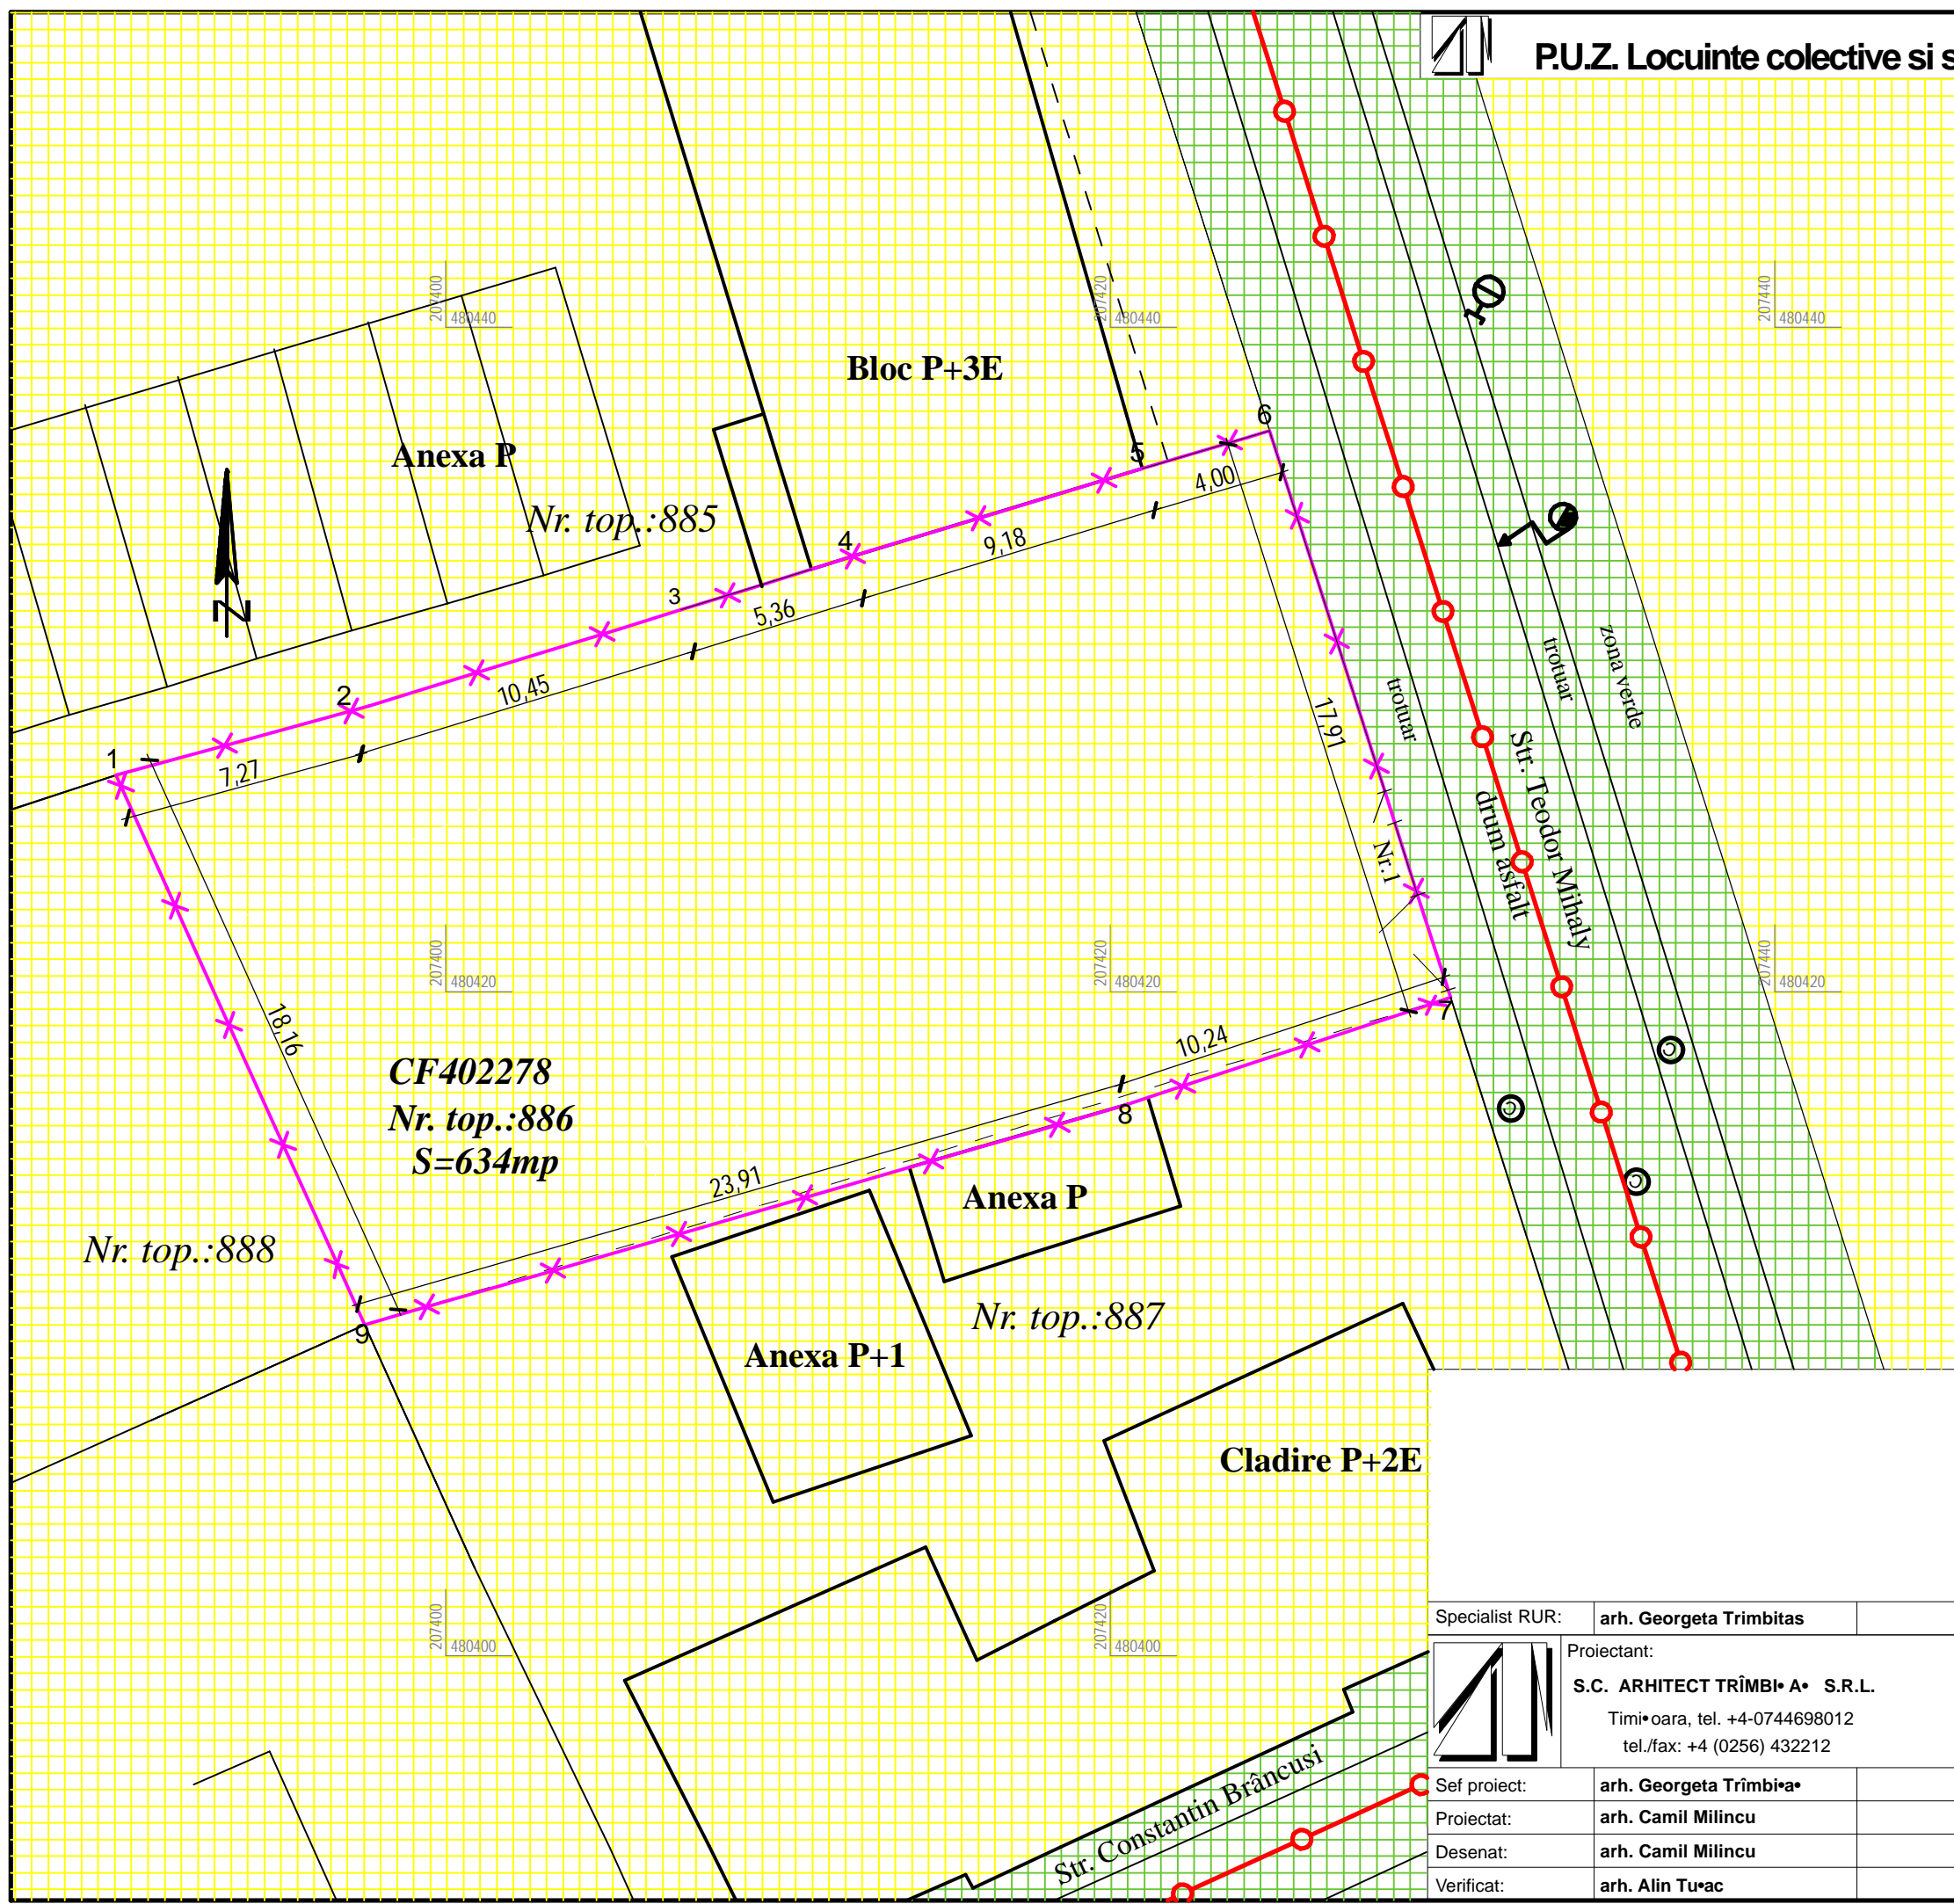

P.U.Z. Locuinte colective si servicii Timisoara, Strada Teodor Mihaly, nr. 1



Inventar coordonate

	X(m)	Y(m)
1	480426.511	207390.068
2	480428.421	207397.085
3	480431.488	207407.070
4	480433.084	207412.183
5	480435.744	207420.967
6	480436.884	207424.799
7	480419.821	207430.242
8	480416.597	207420.523
9	480409.964	207397.552

Legenda:

	Limita zonei studiate
	Limita parcelei studiate
	Limita parcele
	Constructii existente
	Teren proprietate privata
	Teren domeniu public

Specialist RUR:	arh. Georgeta Trimbitea	Denumire proiect:	P.U.Z. Locuinte colective • i servicii	Nr. pr.:	131/2015
	Proiectant:	S.C. ARHITECT TRIMBIA S.R.L.	Timisoara, Strada Teodor Mihaly, nr. 1	Faza:	P.U.Z.
		Timisoara, tel. +4-0744698012 tel./fax: +4 (0256) 432212	Beneficiar:	R•dulescu Gheorghe • i Trimbitea Georgeta	
Sef proiect:	arh. Georgeta Trimbitea	Scara:	1:200	Denumire plan•a:	Circulatia terenurilor
Proiectat:	arh. Camil Milincu				
Desenat:	arh. Camil Milincu				
Verificat:	arh. Alin Tuac	Data: 17.11.2015	Nr. pl.:	131 A / 7	