


Inventar coordonate

	X(m)	Y(m)
1	480426.511	207390.068
2	480428.421	207397.085
3	480431.488	207407.070
4	480433.084	207412.183
5	480435.744	207420.967
6	480436.884	207424.799
7	480419.821	207430.242
8	480416.597	207420.523
9	480409.964	207397.552

**Legenda:**

	Limita zonei studiate
	Limita parcelei studiate
	Limita parcele
	Constructii existente
	Zona locuinte cu functiuni complementare P...P+2 existenta
	Zona locuinte cu functiuni complementare peste P+2 existenta
	Invatamant
	Constructii existente

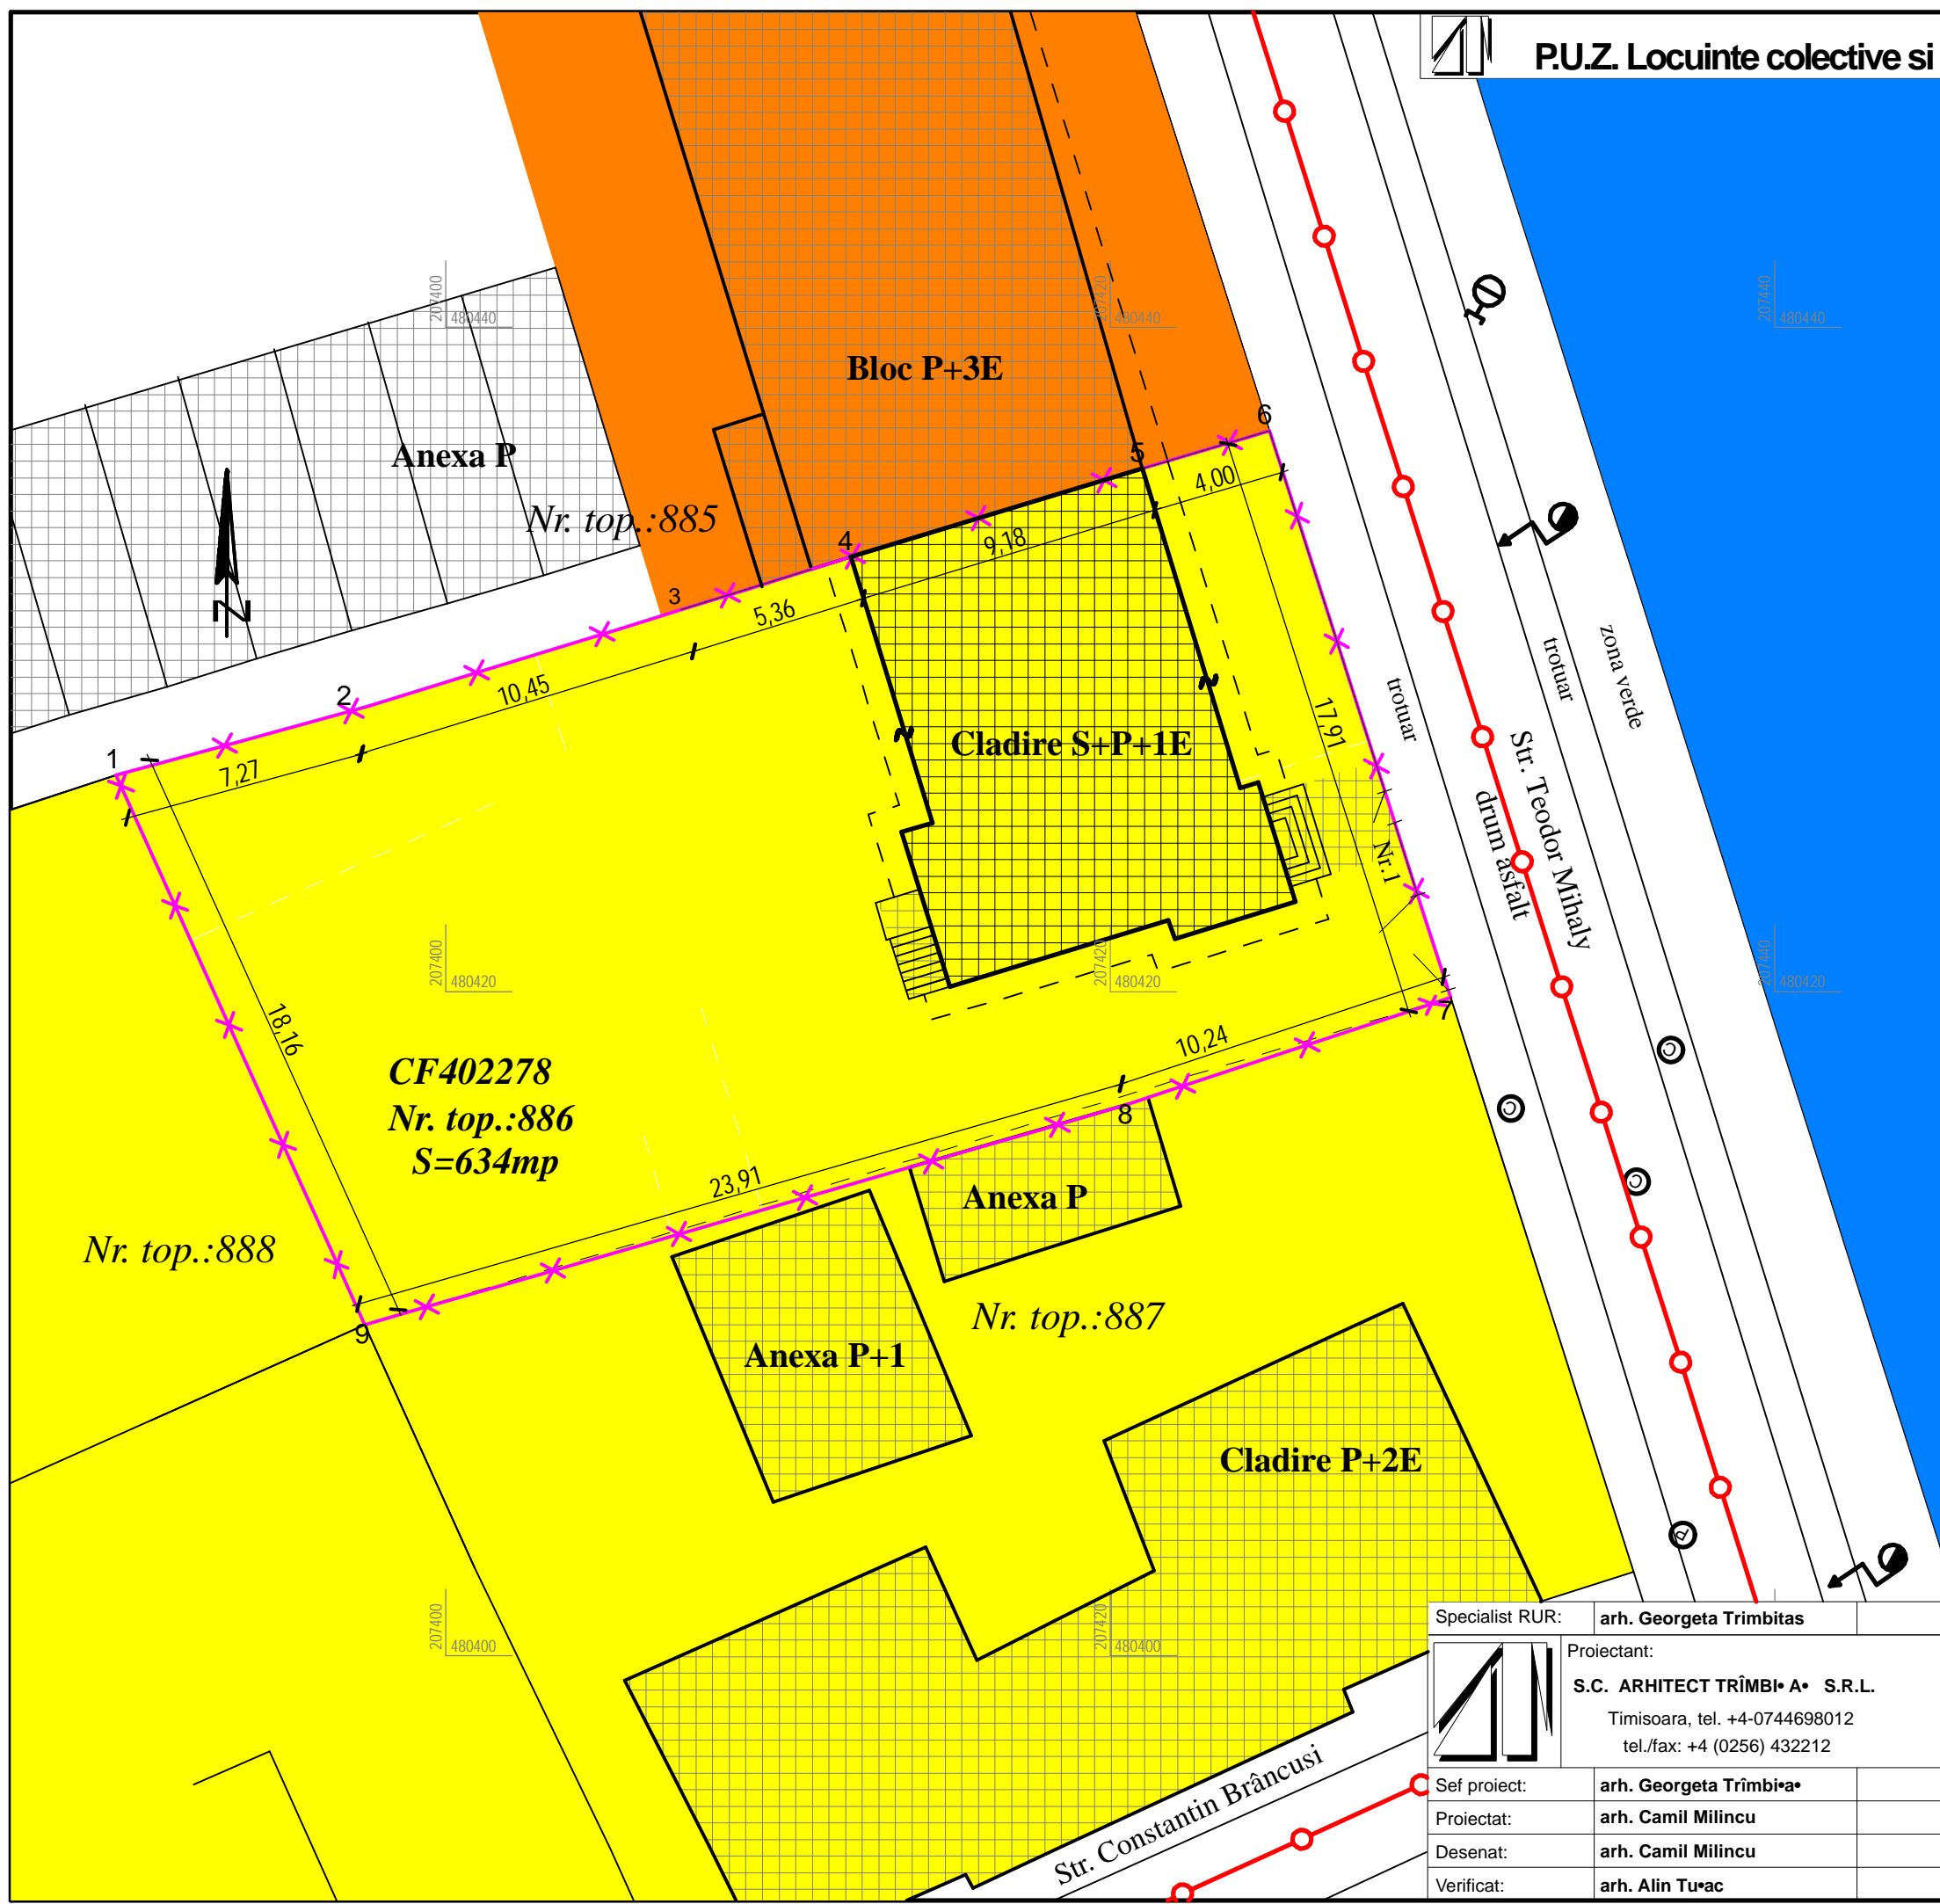

Specialist RUR:	arh. Georgeta Trimbitea	Denumire proiect:	<b>P.U.Z. Locuinte colective • i servicii</b>	Nr. pr.:	<b>131/2015</b>
Proiectant:	S.C. ARHITECT TRIMBIA S.R.L. Timisoara, tel. +4-0744698012 tel./fax: +4 (0256) 432212	Beneficiar:	R•dulescu Gheorghe •i Trimbitea• Georgeta	Faza:	<b>P.U.Z.</b>
Sef proiect:	arh. Georgeta Trimbitea	Scara:	<b>1:200</b>	Denumire plansa:	<b>Situatie existenta</b>
Proiectat:	arh. Camil Milincu	Data: 17.11.2015	Nr. pl.:	<b>131 A /5</b>	
Desenat:	arh. Camil Milincu				
Verificat:	arh. Alin Tuac				