
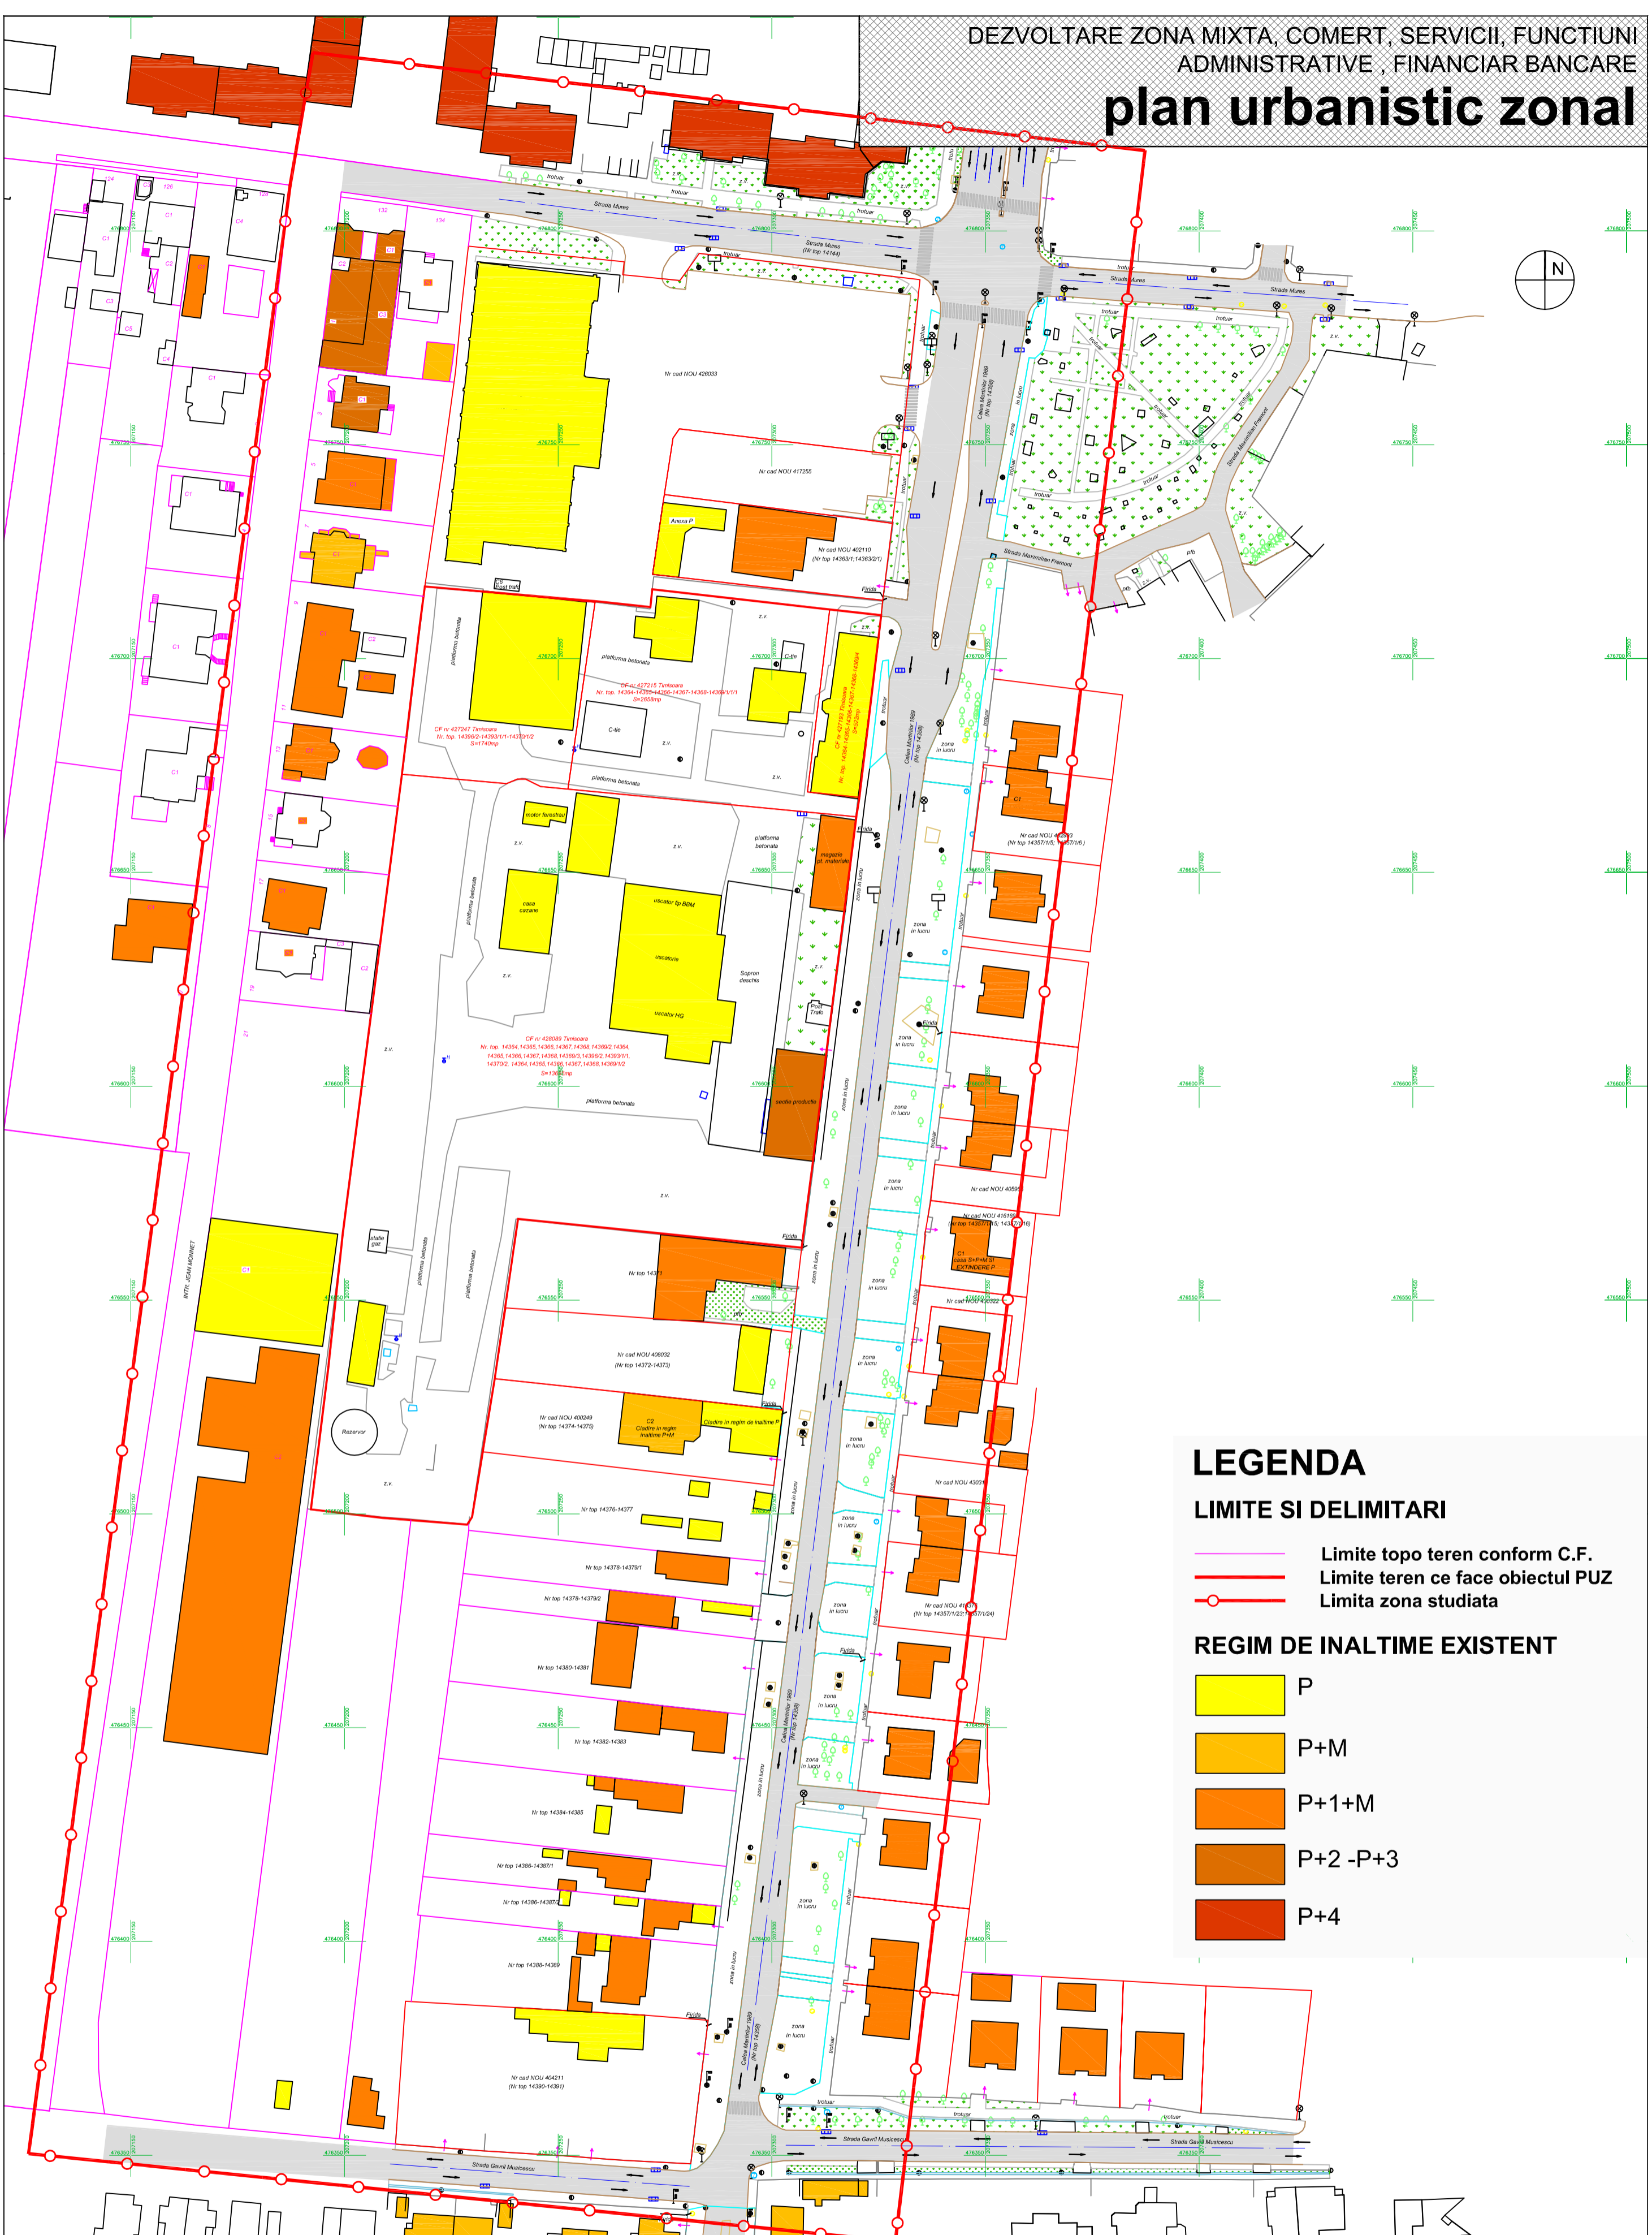


DEZVOLTARE ZONA MIXTA, COMERT, SERVICII, FUNCTIUNI ADMINISTRATIVE, FINANCIAR BANCARE
plan urbanistic zonal

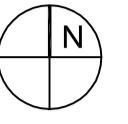

LEGENDA

LIMITE SI DELIMITARI

- Limite topo teren conform C.F.
- Limite teren ce face obiectul PUZ
- Limita zona studiata

REGIM DE INALTIME EXISTENT

- P
- P+M
- P+1+M
- P+2 -P+3
- P+4

Specialist RUR	Arh.Anca Anghelescu		Denumire proiect: P.U.Z. Dezvoltare zona mixta: comert, servicii, functiuni administrative financiar bancare*	Nr. proiect: 75/ 2018
PROIECTANT SPECIALITATE S.C. 903 STUDIOARH S.R.L. CUI34925451 J35/20215 TEL.:+40742026535			Beneficiar: SC PRECIOASA TEAM SRL	Faza: P.U.Z.
Sef proiect:	Arh.Anca Anghelescu	Scara: 1:1.000	Adresa proiect: Calea Martisor, nr.98, Timisoara, jud. Timis	Nr. plansa: 75A02
Proiectat:	Arh.Anca Anghelescu	Data: sept. 2019	Denumire plansa: Situatie existenta.Regim de inaltime	
Desenat:	Arh.Lucian Stancu			
Verificat:	Arh.Anca Anghelescu			