
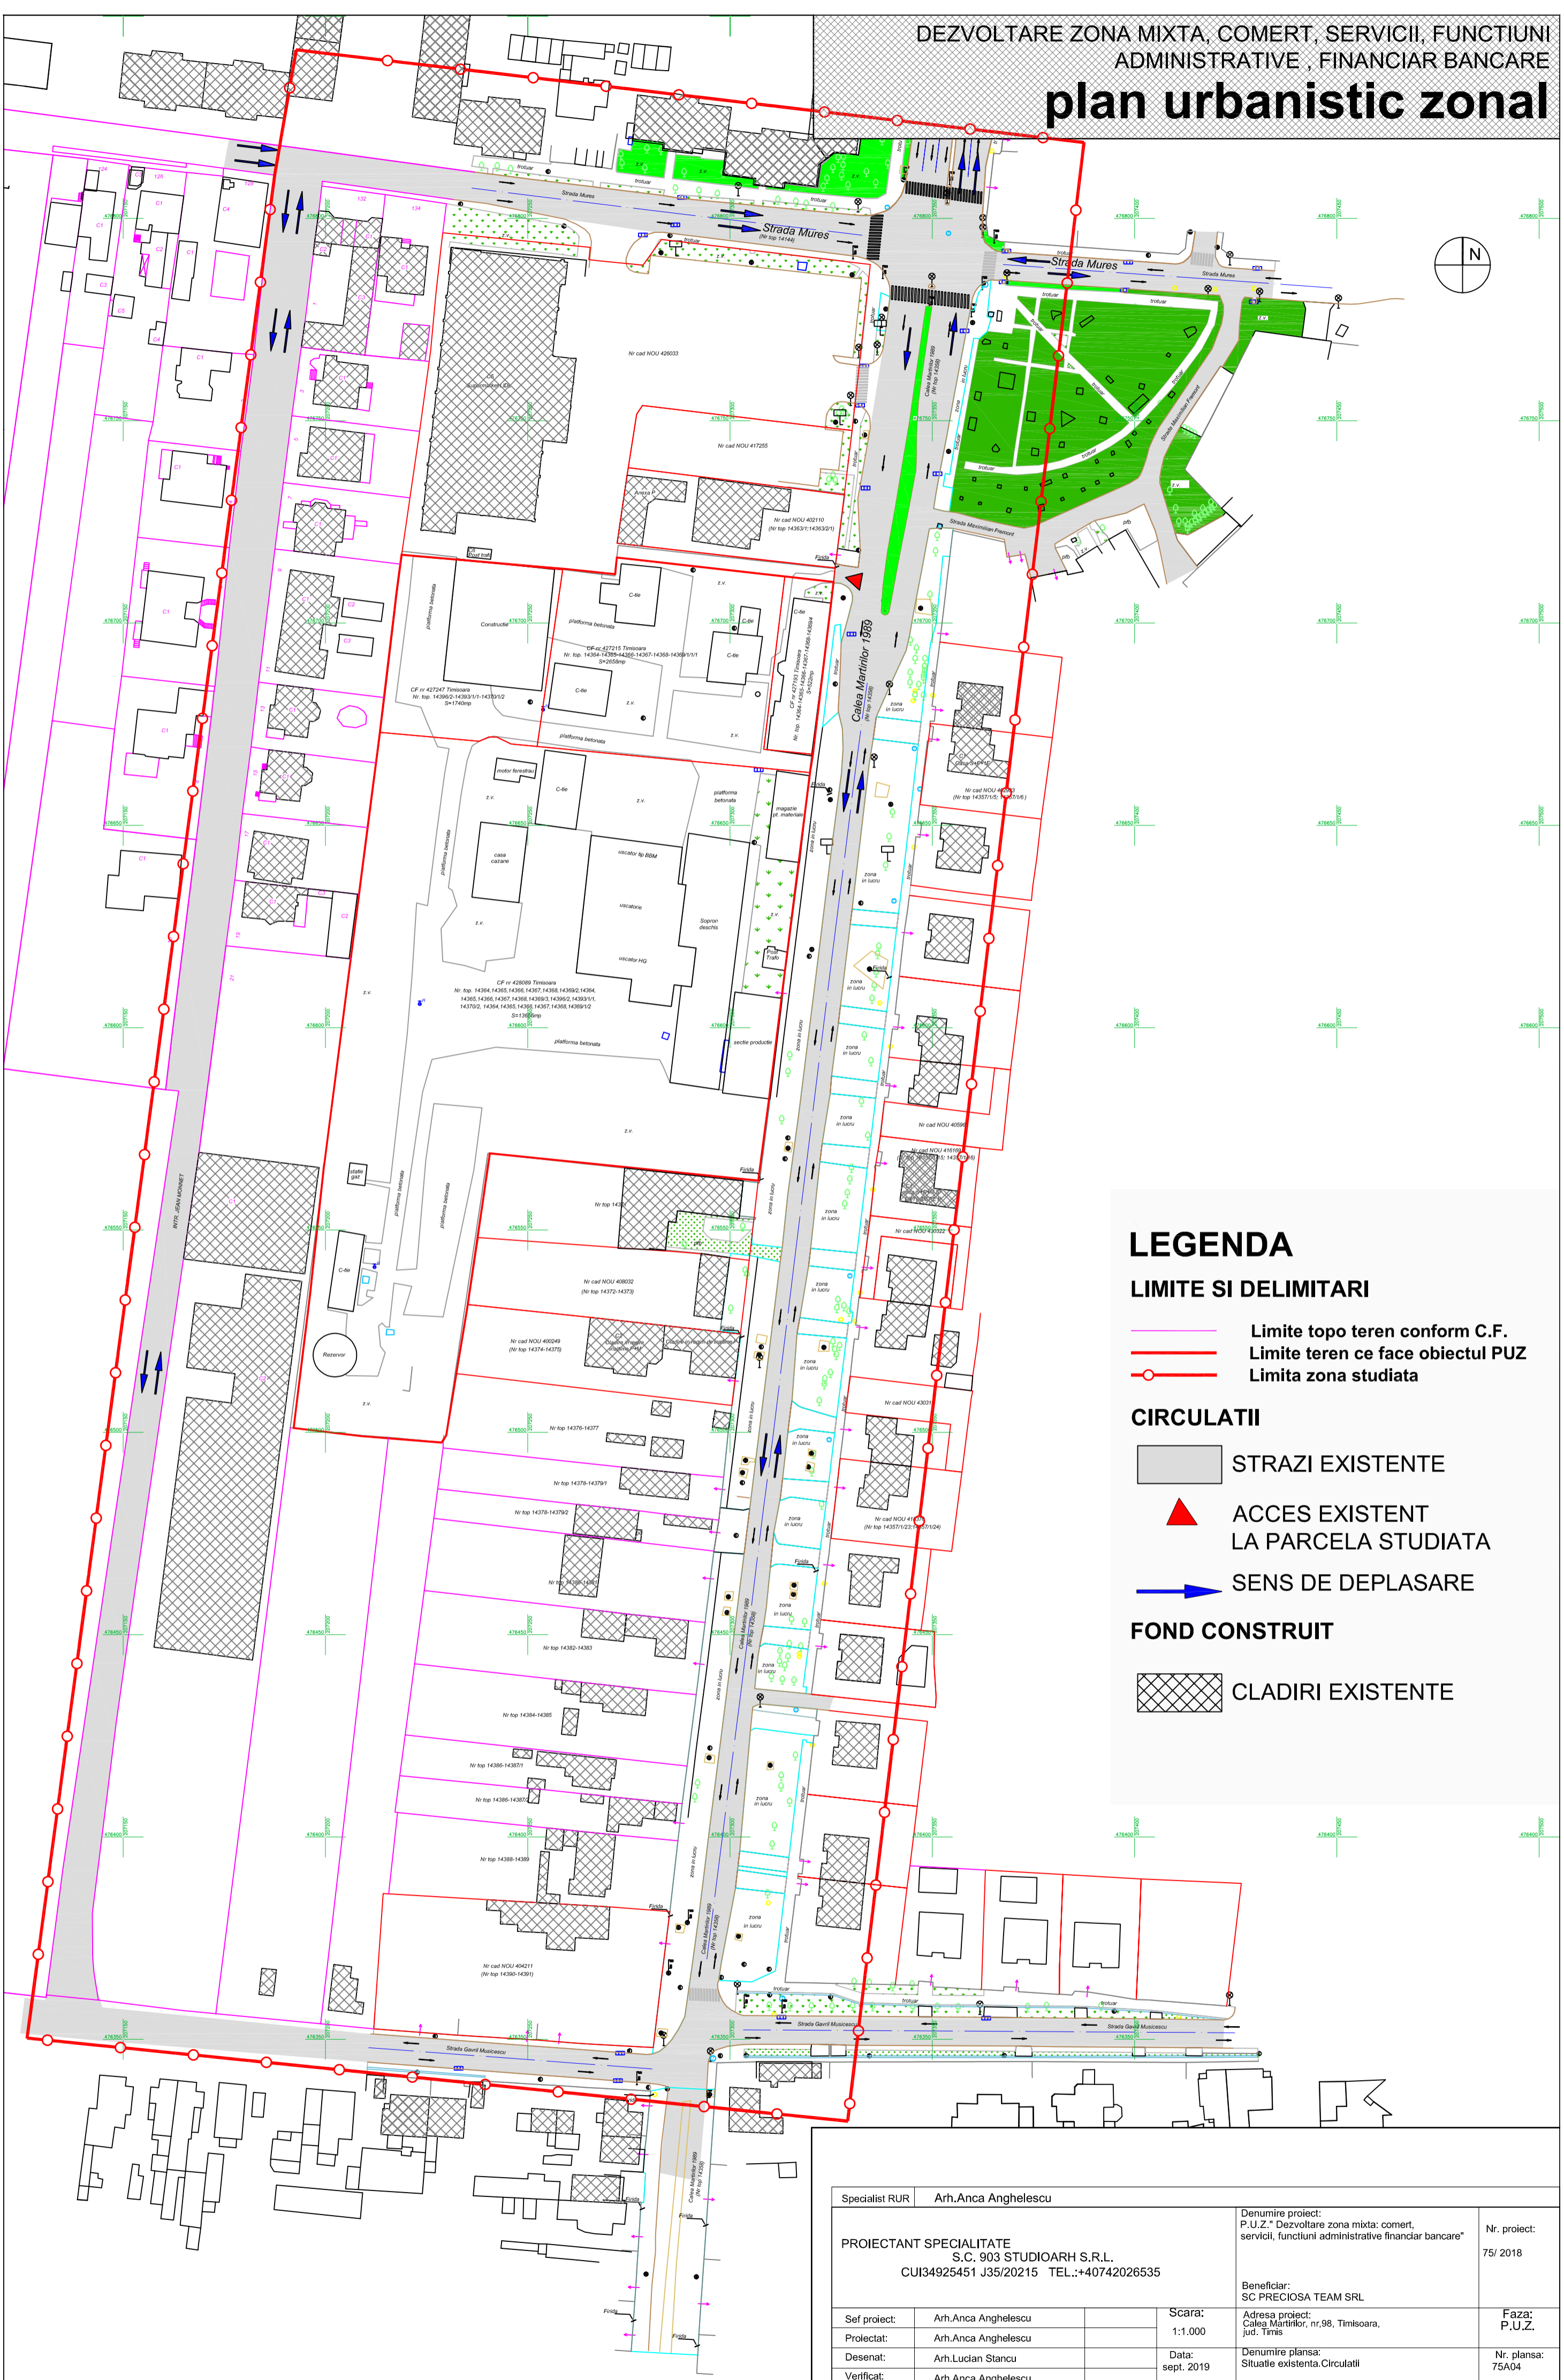


plan urbanistic zonal

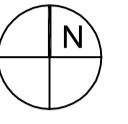

LEGENDA

LIMITE SI DELIMITARI

- Limite topo teren conform C.F.
- Limite teren ce face obiectul PUZ
- Limita zona studiata

CIRCULATII

- STRAZI EXISTENTE
- ACCES EXISTENT LA PARCELA STUDIATA
- SENS DE DEPLASARE

FOND CONSTRUIT

- CLADIRI EXISTENTE

Specialist RUR	Arh.Anca Anghelescu		Denumire proiect: P.U.Z. Dezvoltare zona mixta: comert, servicii, functiuni administrative financiar bancare*	Nr. proiect: 75/ 2018
PROIECTANT SPECIALITATE S.C. 903 STUDIOARH S.R.L. CUI34925451 J35/20215 TEL.:+40742026535			Beneficiar: SC PRECIOSA TEAM SRL	Faza: P.U.Z.
Sef proiect:	Arh.Anca Anghelescu	Scara: 1:1.000	Adresa proiect: Calea Martirilor, nr.98, Timisoara, jud. Timis	Nr. plansa: 75A04
Proiectat:	Arh.Anca Anghelescu	Data: sept. 2019	Denumire plansa: Situatie existenta.Circulatii	
Desenat:	Arh.Lucian Stancu			
Verificat:	Arh.Anca Anghelescu			