


PLAN INCADRARE IN TERITORIU
SC: 1: 5000



LEGENDA

- LIMITA ZONA STUDIATA
- LIMITA DE PROPRIETATE
- RACORD APA
- REȚEA DISTRIBUTIE INTERIOARA APA
- RACORD CANALIZARE
- REȚEA INTERIOARA CANALIZARE
- REȚEA GAZ
- RACORD ELECTRIC SUBTERAN
- REȚEA ELECTRICA DISTRIBUTIE
- D DECANTOR NISIP, NAMOL
- SH SEPARATOR HIDROCARBURI
- LINIE ELECTRICA STRADALA DE DISTRIBUTIE EXISTENTA
- CAMIN BRANSAMENT CANALIZARE EXISTENT
- CAMIN BRANSAMENT APA EXISTENT
- CONDUCTA STRADALA EXISTENTA GAZ

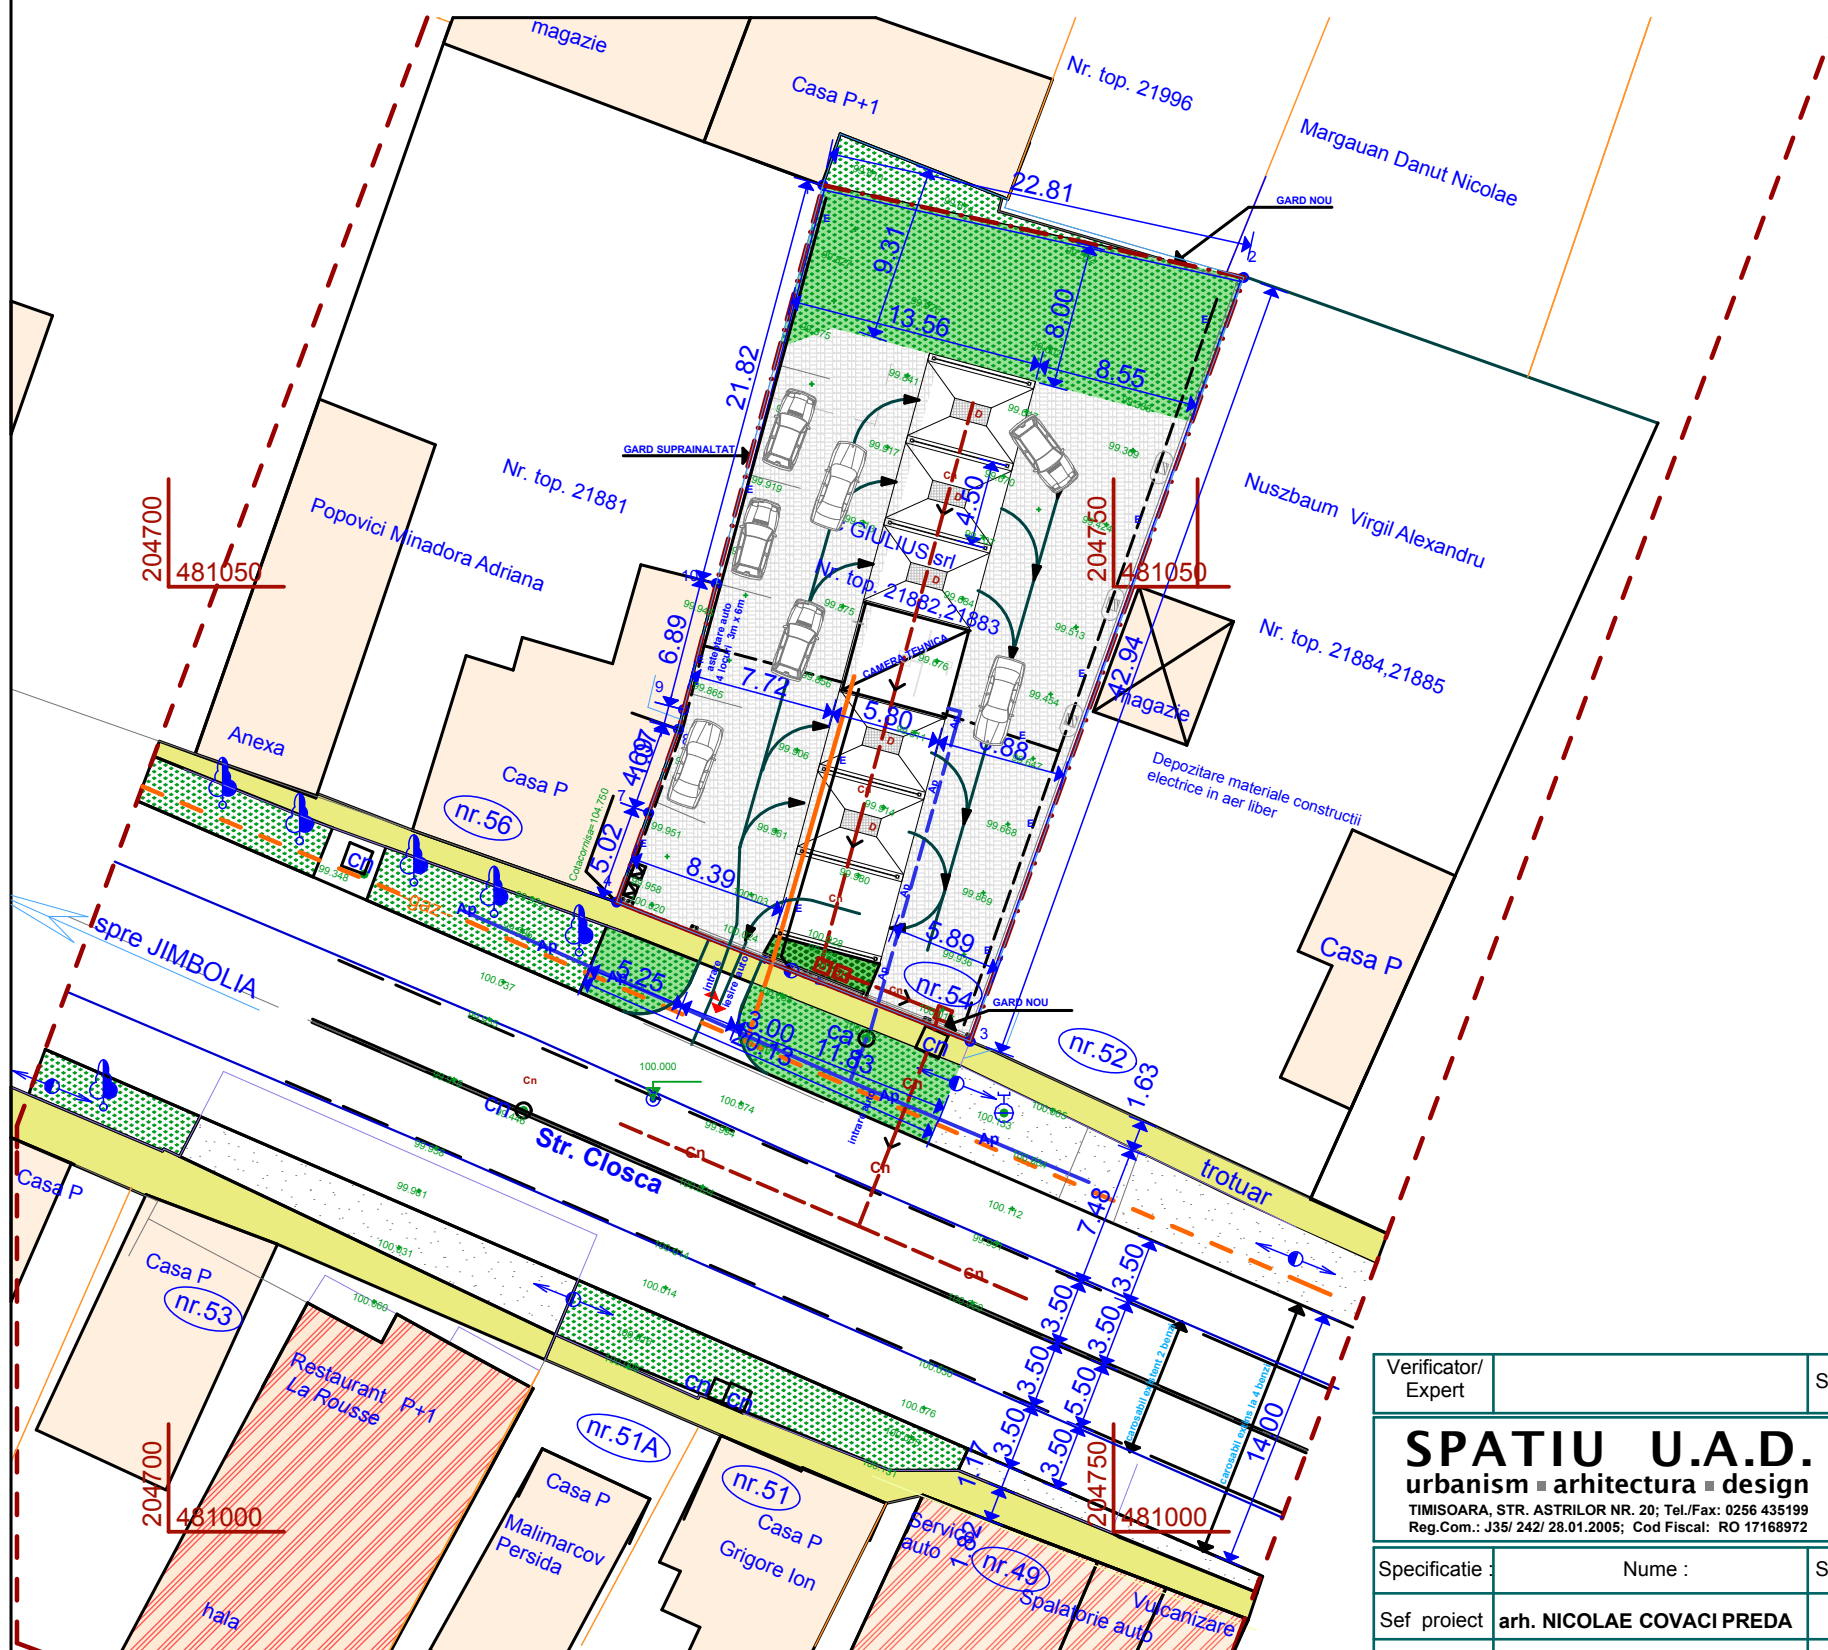

Verificator/ Expert		Semnatura:	Cerinta :	Referat / Expertiza nr. / data
SPATIU U.A.D. urbanism ■ arhitectura ■ design TIMISOARA, STR. ASTRILOR NR. 20; Tel./Fax: 0256 435199 Reg.Com.: J35/ 242/ 28.01.2005; Cod Fiscal: RO 17168972				Beneficiar : S.C. GIULIUSEXPRES S.R.L.
Denumire lucrare : PUD - CONSTRUIRE SPALATORIE AUTO		Str. CLOSCA Nr. 54 Timisoara		Proiect nr. 82/2012
Denumire plansa : PLAN REGLEMENTARI		EDILITARE		Faza : PUD
Specificatie	Nume :	Semnatura:	Scara :	Plansa nr.
Sef proiect	arh. NICOLAE COVACI PREDĂ		1:400	04A
Proiectat	ing. DUTU DUMITRU		Data :	
Desenat	arh. NICOLAE COVACI PREDĂ		04/2012	