


P.U.D. - CONSTRUIRE LOCUINTA P+1E, GARAJ, ANEXA, AMENAJARE INCINTA, IMPREJMUIRE TEREN

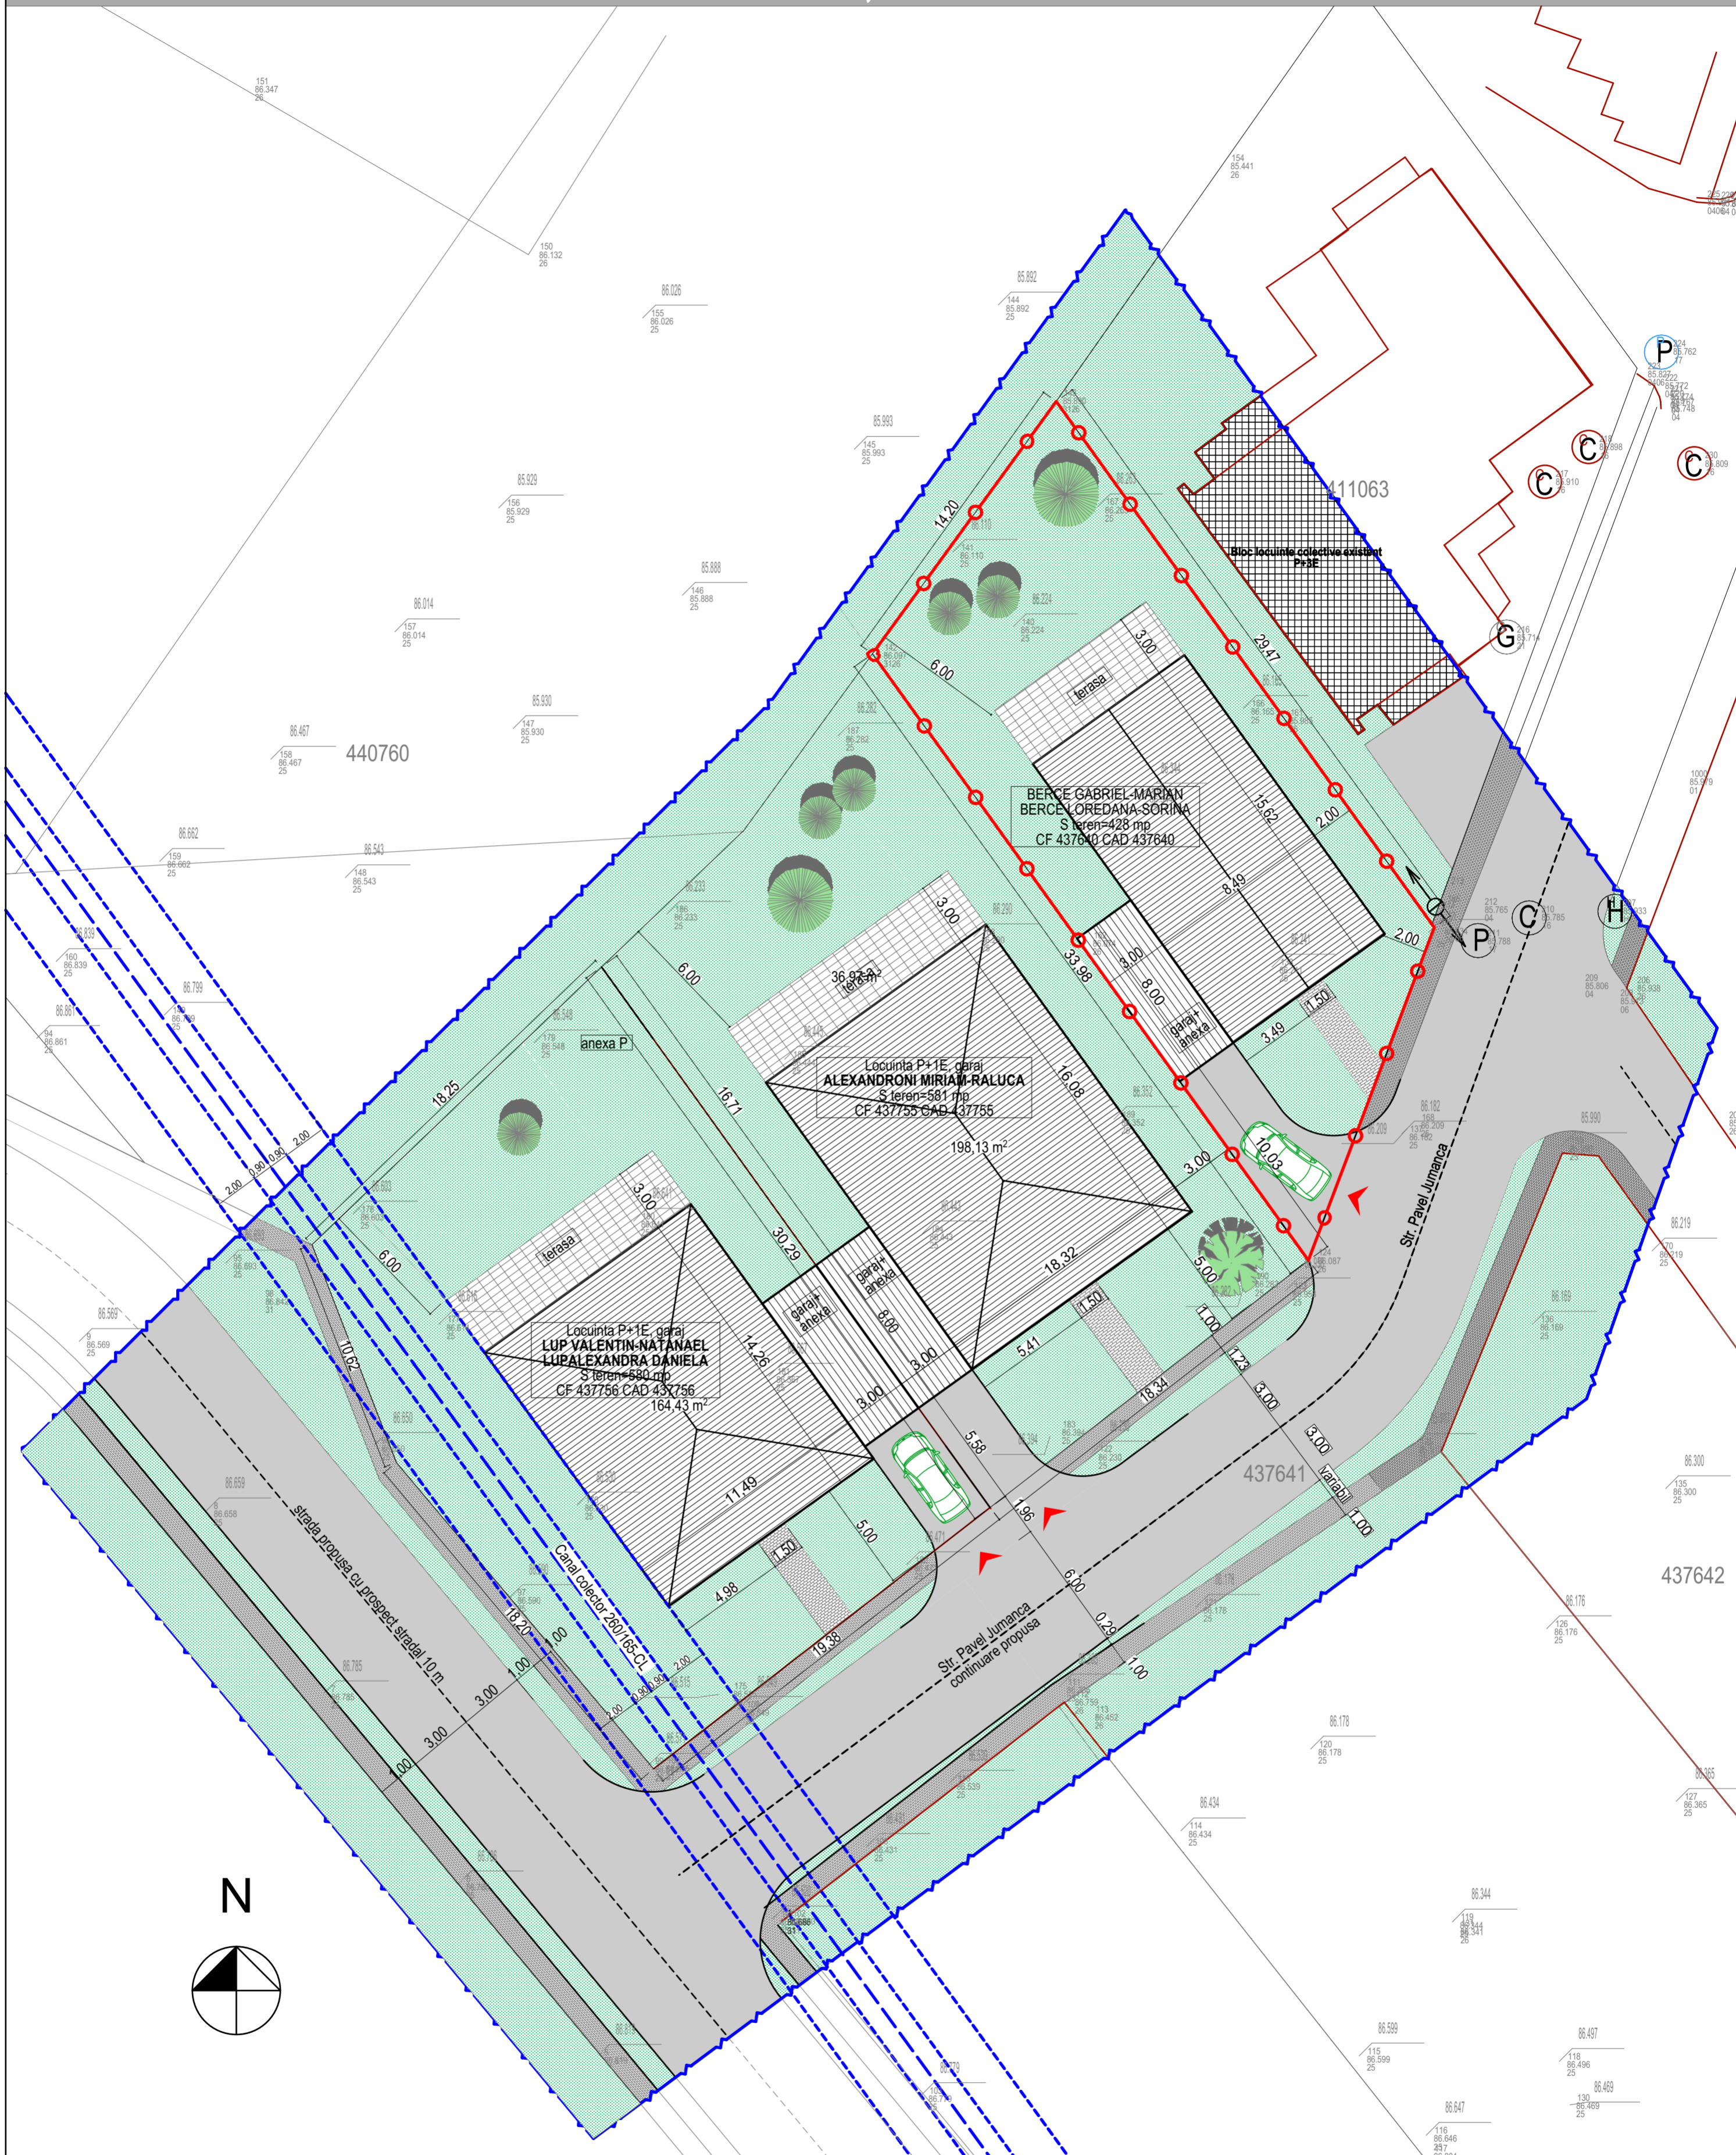

LEGENDA

- Limita zona studiata
- Limita de proprietate
- Cladire propusa-locuinta P+1E
- Cladire propusa-garaj, anexe-P, H.max.=3 m
- Terasa propusa
- Cladire existenta
- Drumuri, alei auto propuse
- Trotuare propuse
- Zone verzi propuse
- Acces propus

BILANT TERITORIAL	mp	%
TEREN STUDIAT	428	100
C-TII PROPUSE	157	37
PLATFORME/TERASE	64	15
SPATIU VERDE	207	48

POT max.=40%
CUT max.=1,20
Regim inaltime - P +1E

Verificator Expert	Nume	Semnatura	Cerinta	Referat/Expertiza nr./Data	Proiect nr.
	BIROU INDIVIDUAL DE ARHITECTURA BOT LUCIAN COSMIN STR. ANA IPATESCU NR. 15A, LUGOJ T.N.A. - 5075 / TEL. - 0721-373.622 MAIL - ARH.BLC@GMAIL.COM			Beneficiar: BERCE GABRIEL-MARIAN BERCE LOREDANA-SORINA Titlu proiect: P.U.D. - CONSTRUIRE LOCUINTA P+1E, GARAJ, ANEXA, AMENAJARE INCINTA, IMPREJMUIRE TEREN	23/2017
Specificatie	Nume	Semnatura	Scara:	Amplasament: Strada Jumanca, FN, mun. Timisoara, JUD. TIMIS, CF nr. 437640, nr. cad. 437640	Faza: P.U.D.
Sef proiect	arh. Bot Lucian		1:200	Titlu plansa:	Plansa nr.
Proiectat	arh. Bot Lucian		Data: FEB. 2018	POSSIBILITATI MOBILARE	05-U
Desenat	arh. Bot Lucian				