


P.U.D. - CONSTRUIRE LOCUINTA P+1E, GARAJ, ANEXA, AMENAJARE INCINTA, IMPREJMUIRE TEREN

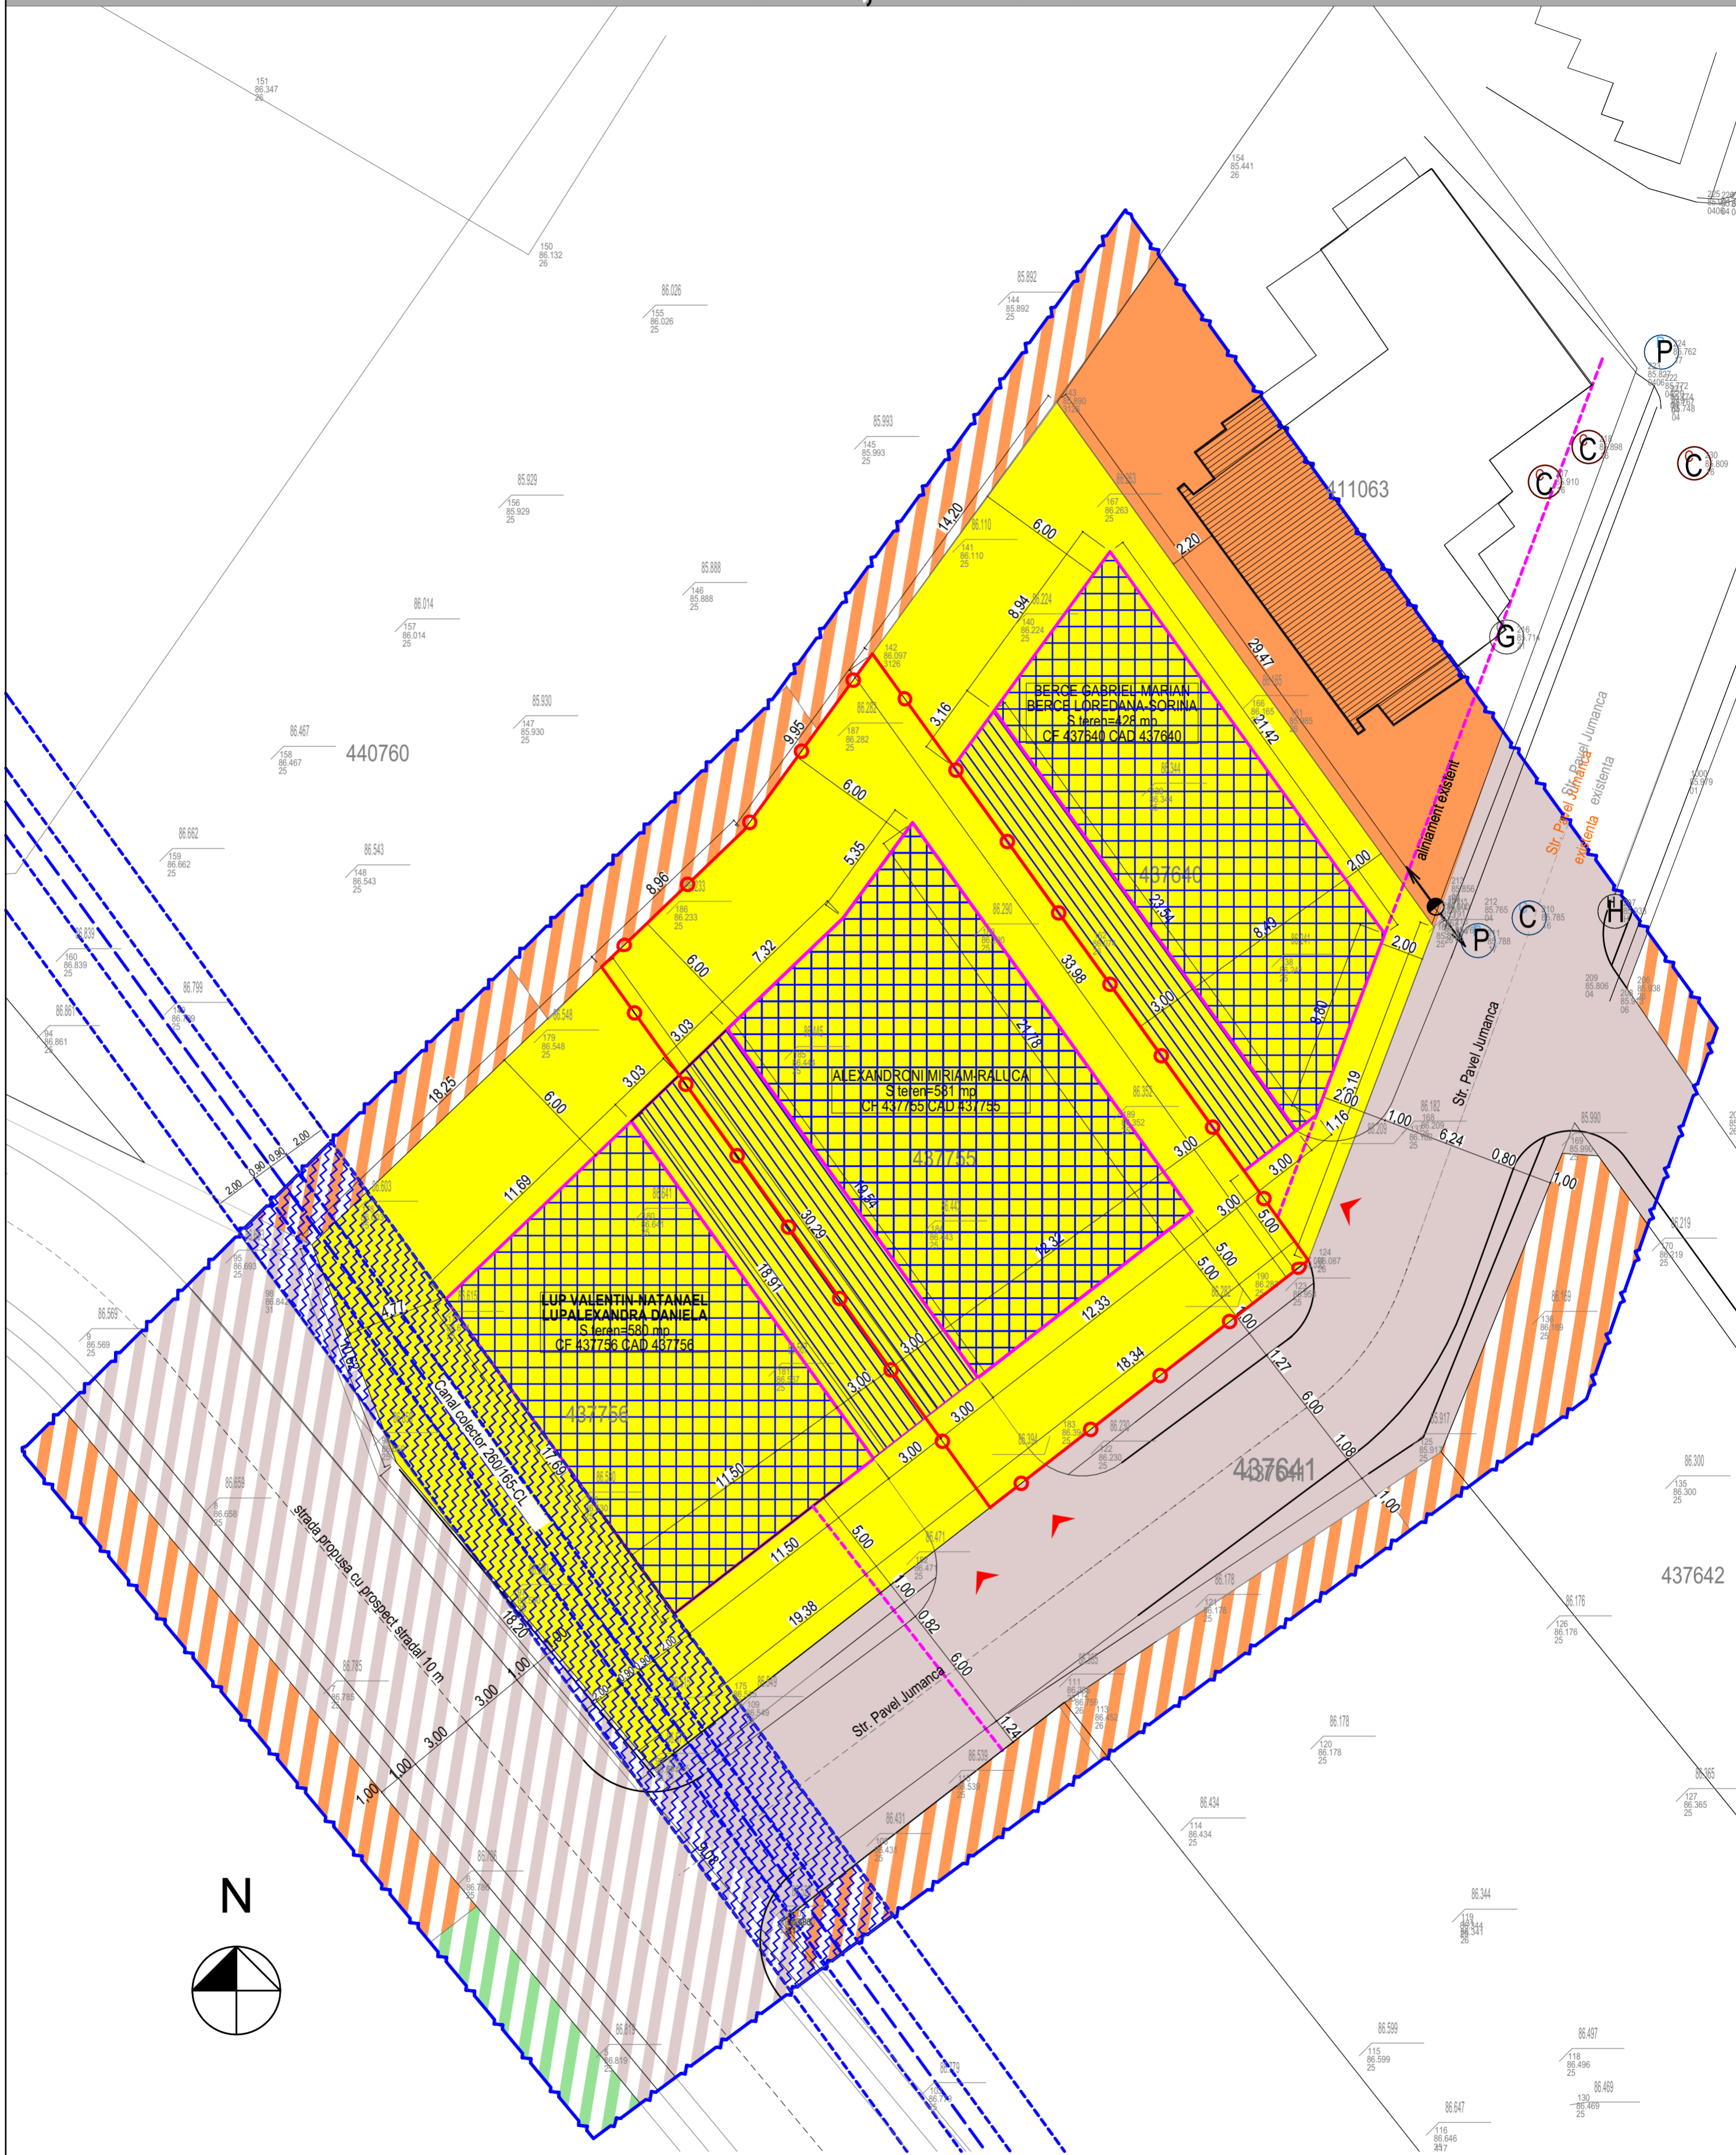

- LEGENDA**
- Limita zona studiata
 - Limita de proprietate
 - Zona rezidentiala P-P+2E propusa prin P.U.D.
 - Zona de implantare locuinta P+1E (H. max. coama = 12 m, H.max. cornisa = 7 m)
 - Zona de implantare garaj, anexa (H max=3,00 m)
 - Zona rezidentiala P-P+4E propusa prin P.U.Z. aprobat
 - Zona rezidentiala existenta P+3E
 - Constructie existenta
 - Plantatie protectie propusa prin P.U.Z. aprobat
 - Zona interdictie construi
 - Cai comunicatie rutiera existente
 - Cai comunicatie rutiera propuse
 - ▲ Acces auto propus

BILANT TERITORIAL	mp	%	Locuinta P+1E
TEREN STUDIAT	581	100	S.teren=581mp
C-TII PROPUSE	232.40	40	POT max.=40%
PLATFORME	203.35	35	CUT max.=1,20
SPATIU VERDE	145.25	25	

Verificator Expert	Nume	Semnatura	Cerinta	Referat/Expertiza nr./Data	Proiect nr.
	BIROU INDIVIDUAL DE ARHITECTURA BOT LUCIAN COSMIN STR. ANA IPATESCU NR. 15A, LUGOJ T.N.A. - 5075 / TEL. - 0721-373.622 MAIL - ARH.BLC@GMAIL.COM			Beneficiar: ALEXANDRONI MIRIAM-RALUCA	22/2017
	Titlu proiect:	P.U.D. - CONSTRUIRE LOCUINTA P+1E, GARAJ, ANEXA, AMENAJARE INCINTA, IMPREJMUIRE TEREN			
Specificatie	Nume	Semnatura	Scara:	Amplasament: Strada Jumanca, FN, mun. Timisoara, JUD. TIMIS, CF nr. 437755, nr. cad. 437755	Faza: P.U.D.
Sef proiect	arh. Bot Lucian		1:200	Titlu plansa:	Plansa nr.
Proiectat	arh. Bot Lucian		Data: FEB. 2018	REGLEMENTARI URBANISTICE	
Desenat	arh. Bot Lucian				03-U