



P.U.D. - CONSTRUIRE LOCUINTA P+1E, GARAJ, ANEXA, AMENAJARE INCINTA, IMPREJMUIRE TEREN

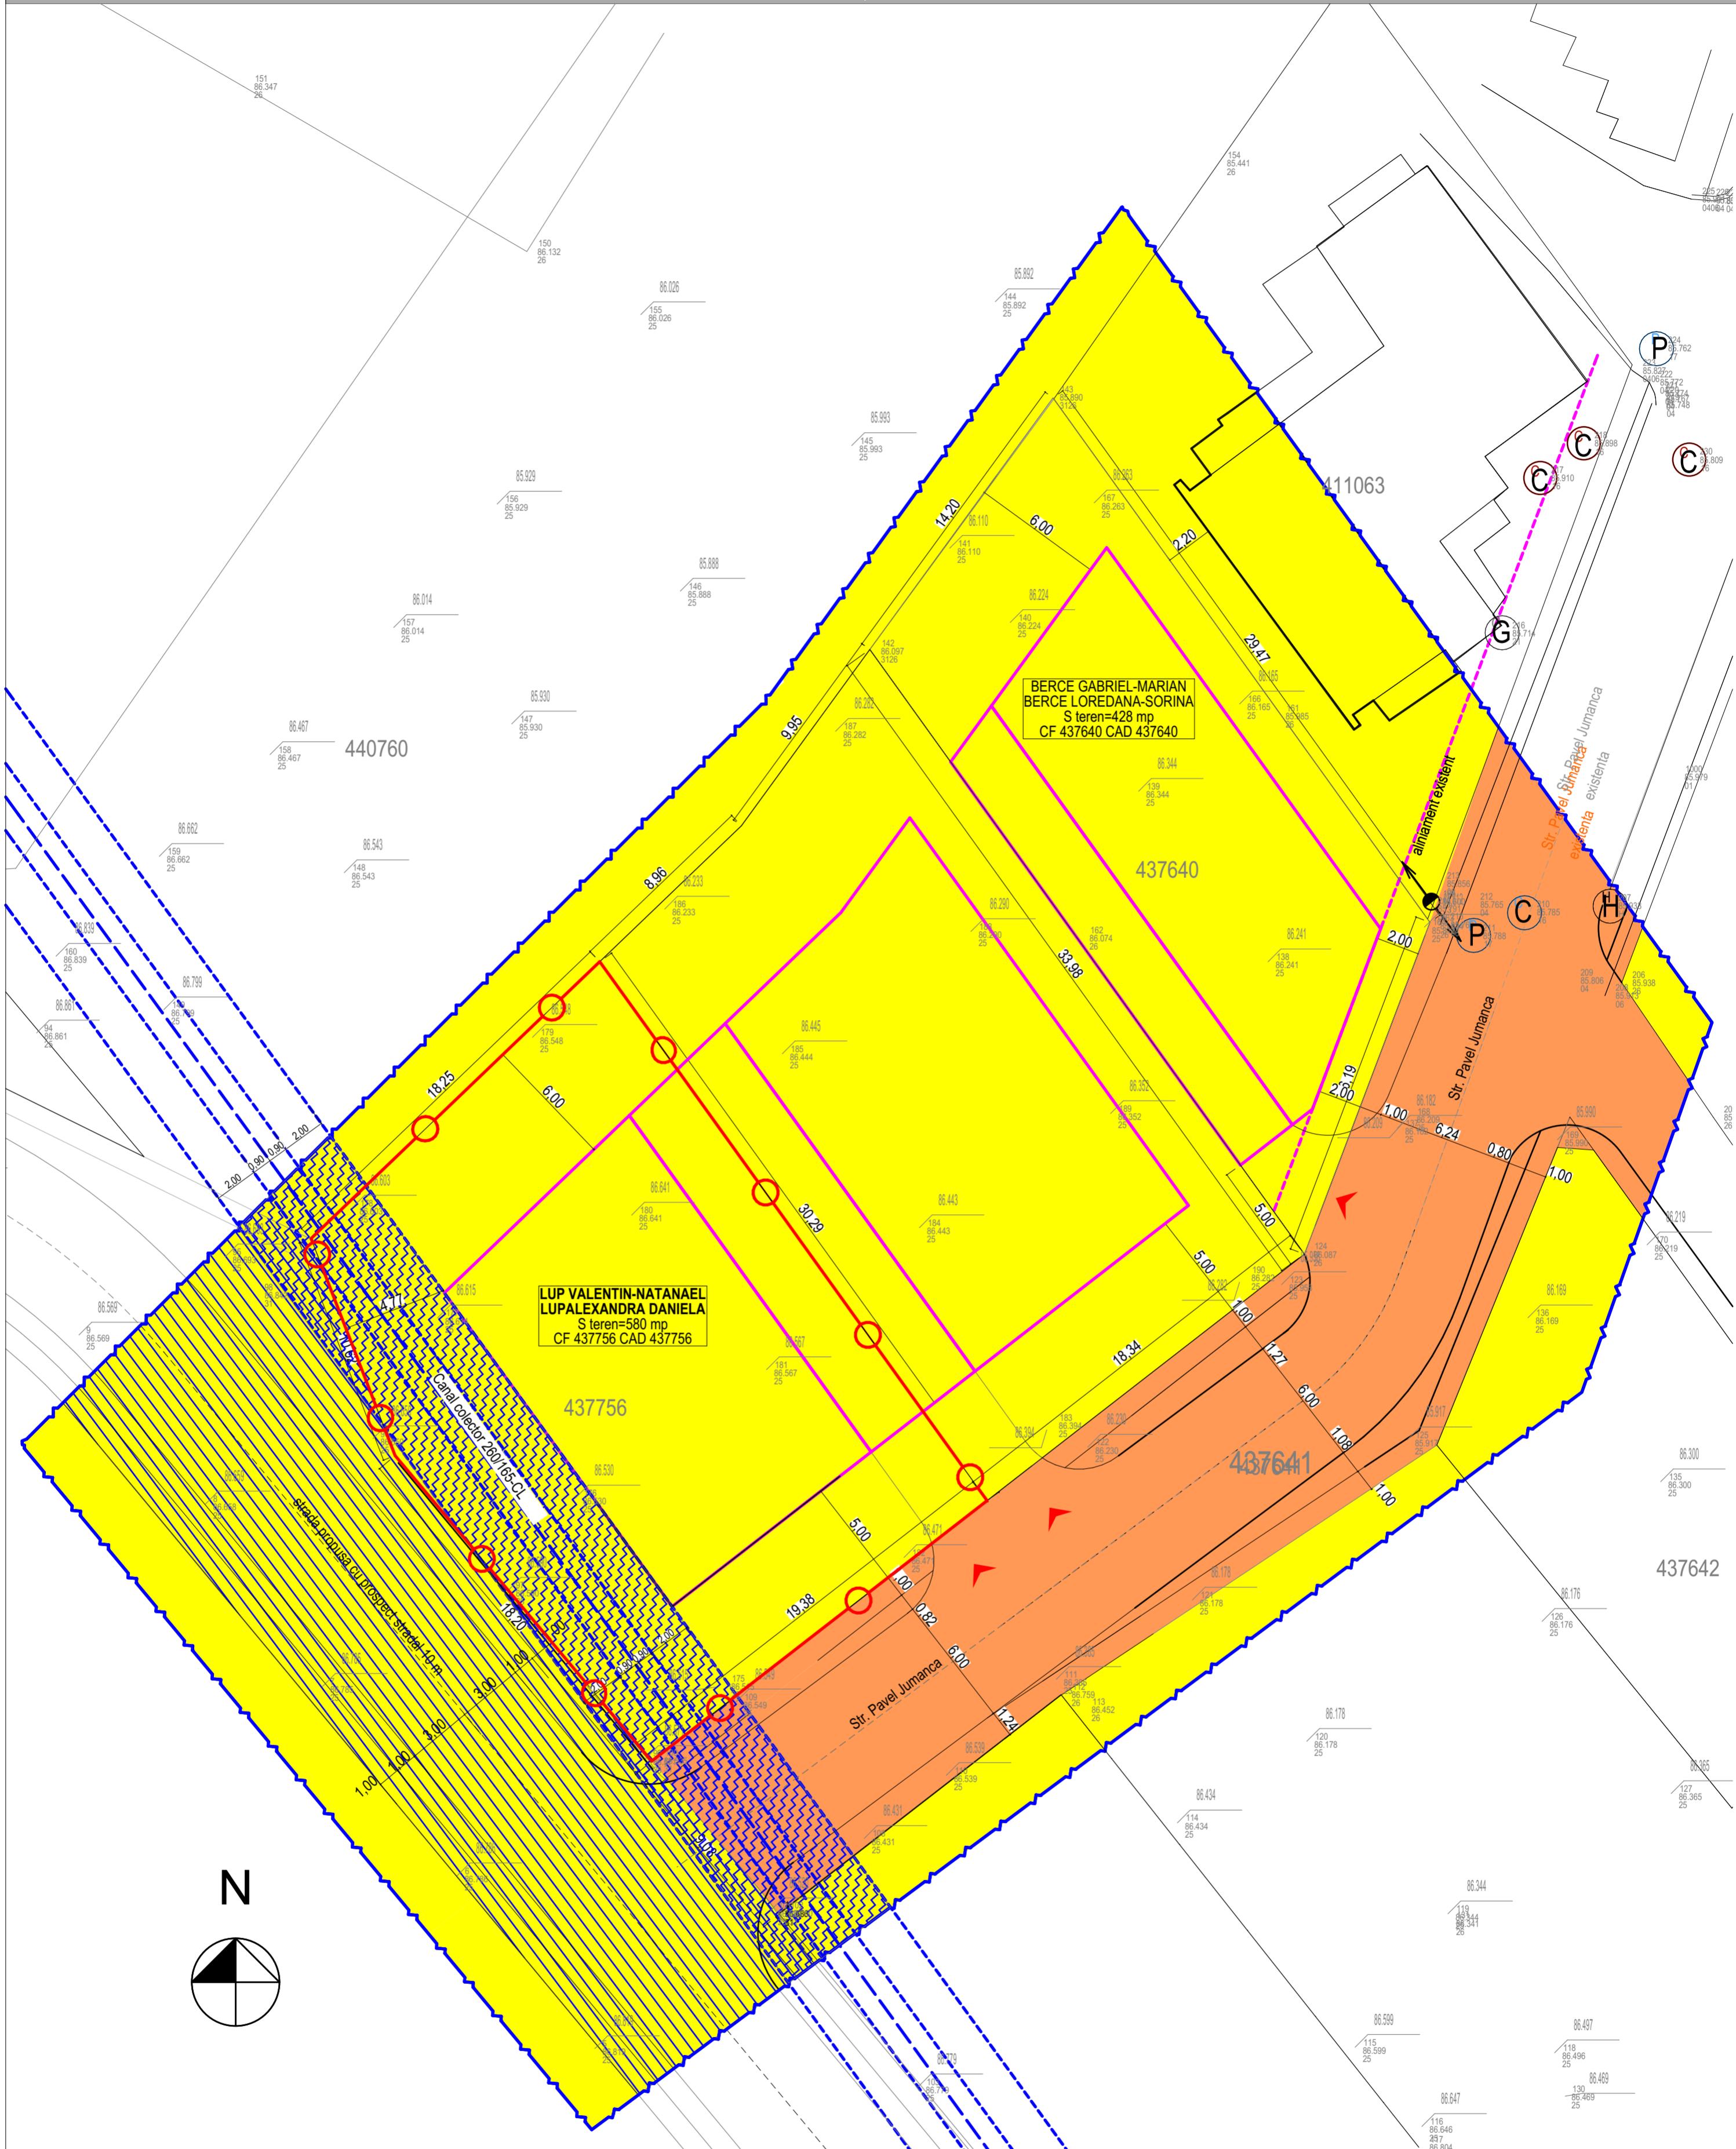

LEGENDA

- Limita zona studiată
- Limita de proprietate
- Terenuri proprietate privata
- Terenuri proprietate publica de interes local
- Zona interdictie construire
- Teren propus pentru strada

S.teren=580mp
 POT max.=40%
 CUT max.=1,20

Verificator Expert		Semnatura		Cerinta		Referat/Expertiza nr./Data	
		Nume BIROU INDIVIDUAL DE ARHITECTURA BOT LUCIAN COSMIN STR. ANA IPATESCU NR. 15A, LUGOJ T.N.A. - 5075 / TEL. - 0721-373.622 MAIL - ARH.BLC@GMAIL.COM		Beneficiar: LUP VALENTIN-NATANAEL LUPALEXANDRA DANIELA		Proiect nr. 21/2017	
Titlu proiect: P.U.D. - CONSTRUIRE LOCUINTA P+1E, GARAJ, ANEXA, AMENAJARE INCINTA, IMPREJMUIRE TEREN		Scara: 1:200		Amplasament: Strada Jumanca, FN, mun. Timisoara, JUD. TIMIS, CF nr. 437756, nr. cad. 437756		Faza: P.U.D.	
Desenat arh. Bot Lucian		Data: FEB. 2018		Titlu plansa: OBIECTIVE DE UTILITATE PUBLICA		Plansa nr. 04-U	