


P.U.D. - CONSTRUIRE LOCUINTA P+1E, GARAJ, ANEXA, AMENAJARE INCINTA, IMPREJMUIRE TEREN

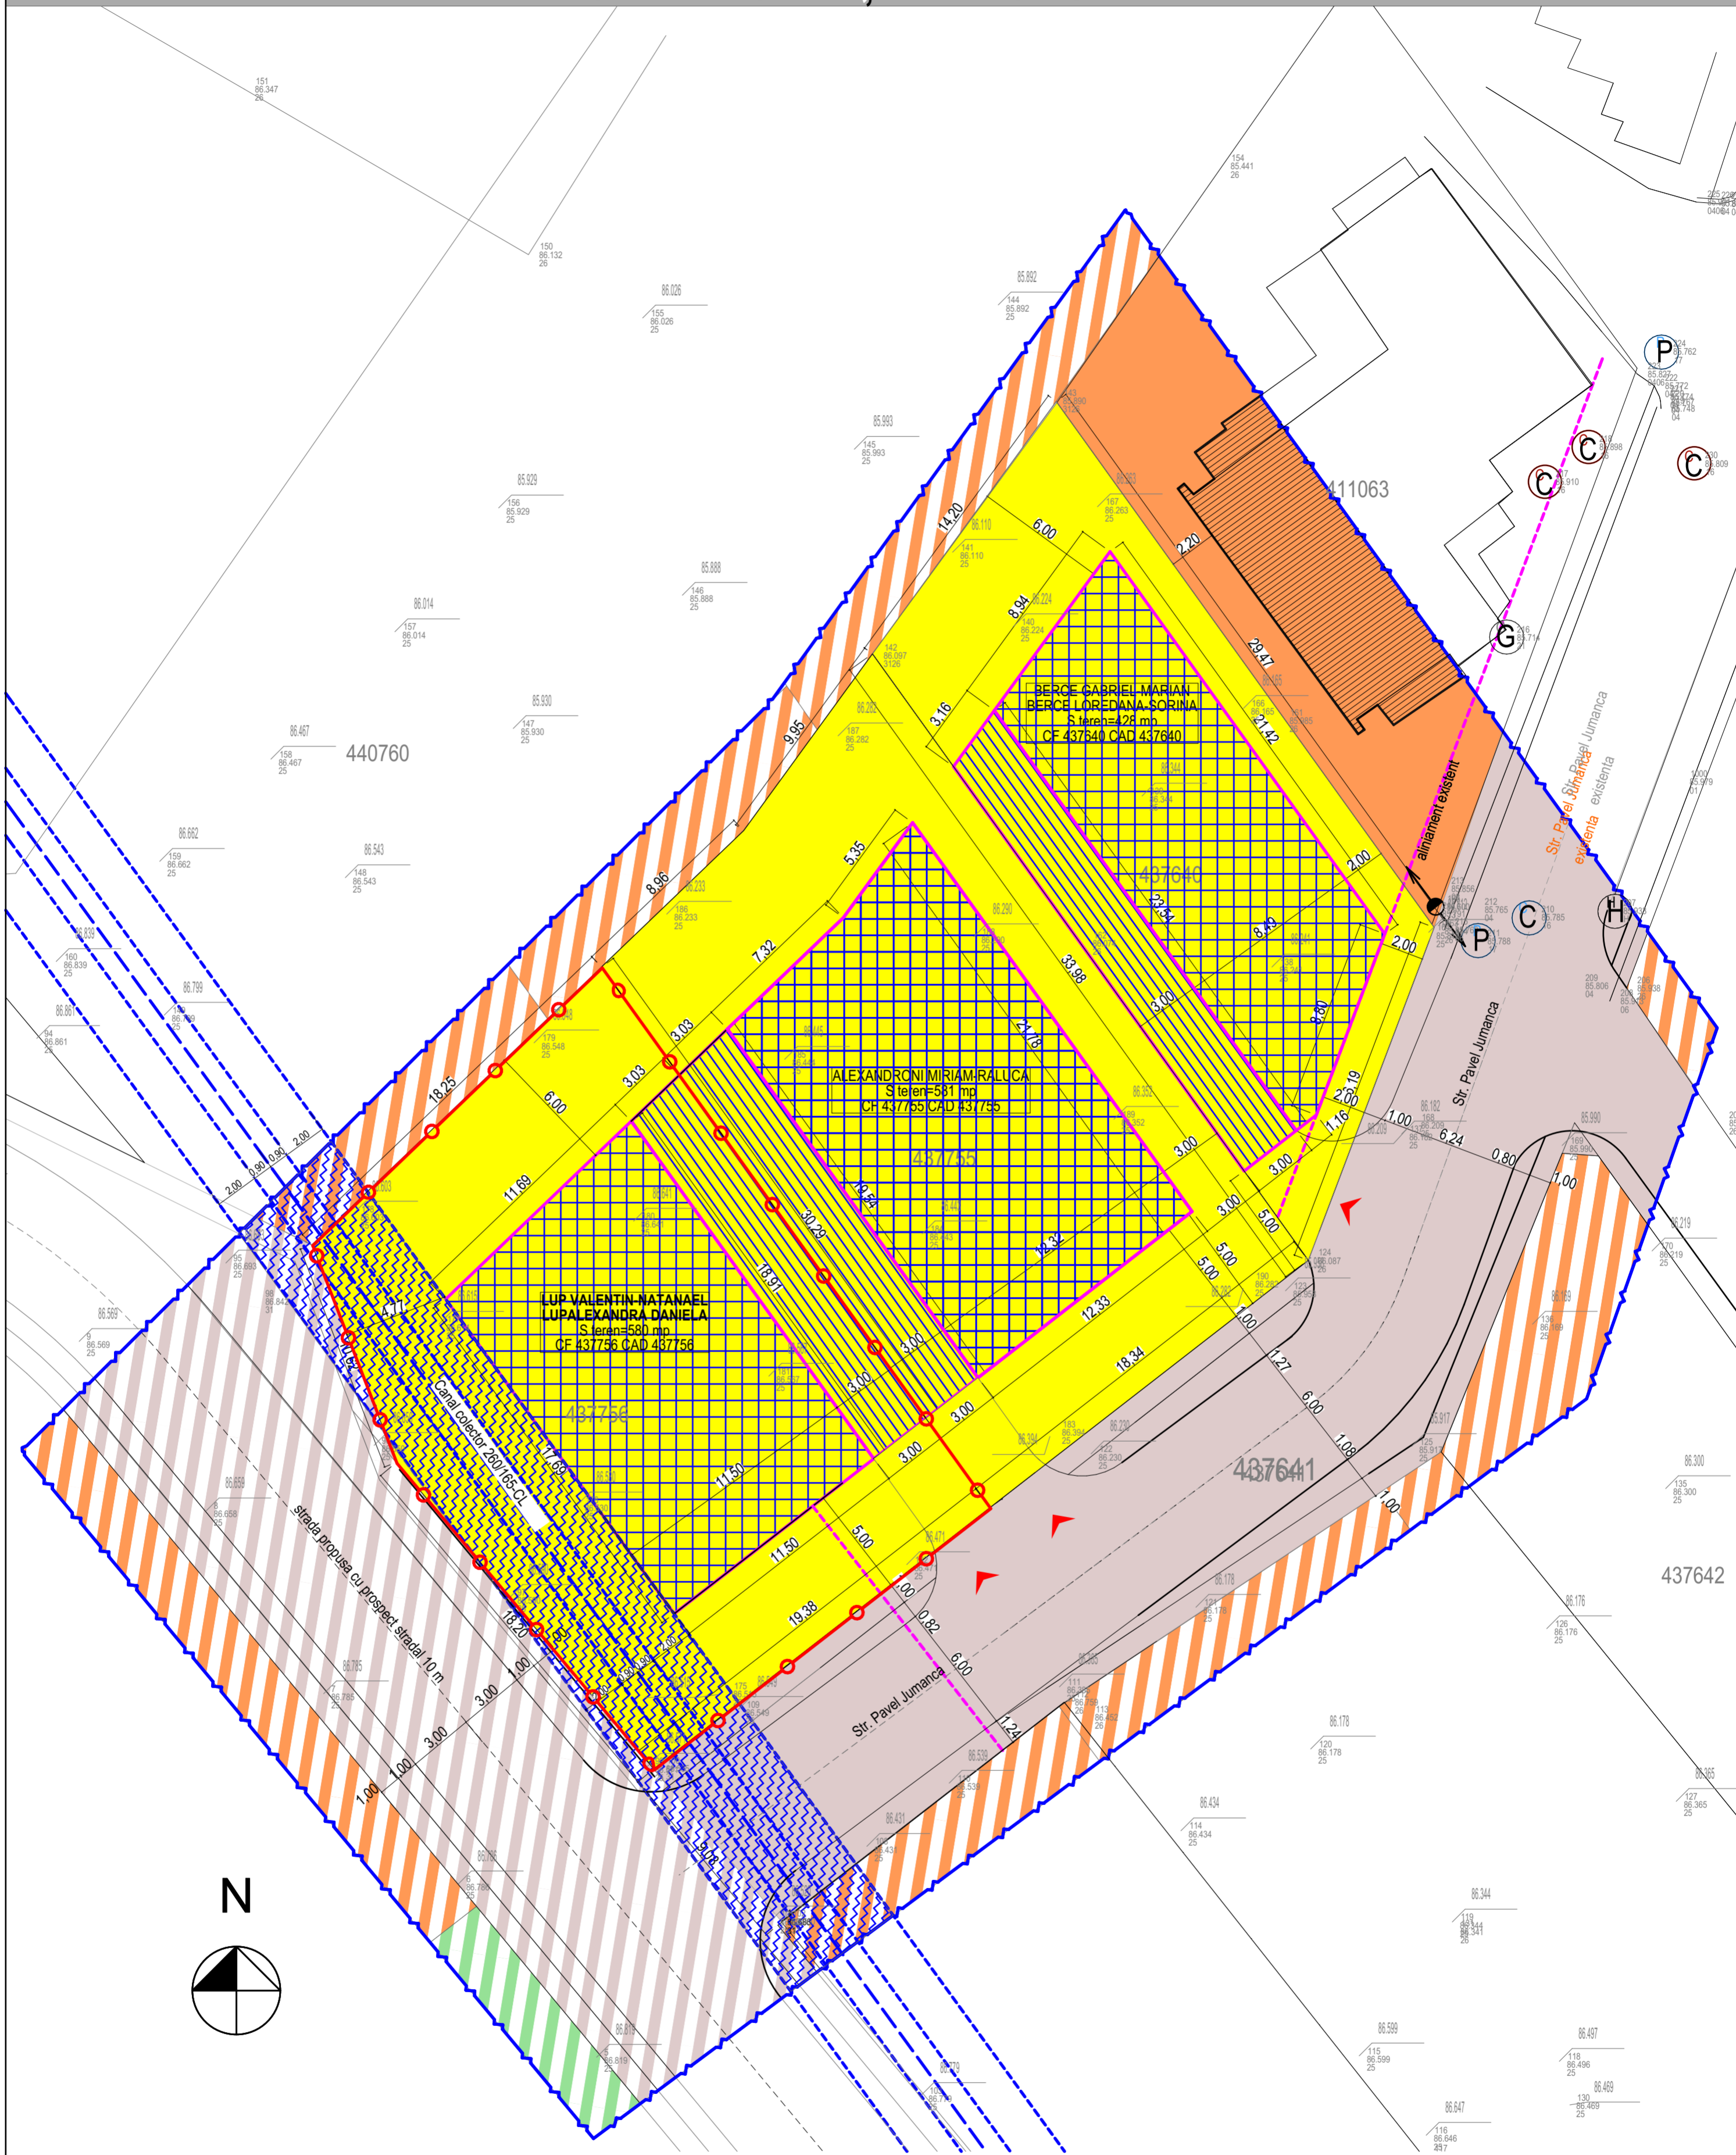

LEGENDA

- Limita zona studiata
- Limita de proprietate
- Zona rezidentiala P-P+2E propusa prin P.U.D.
- Zona de implantare locuinta P+1E (H. max. coama = 12 m, H.max. cornisa = 7 m)
- Zona de implantare garaj, anexa (H max=3,00 m)
- Zona rezidentiala P-P+4E propusa prin P.U.Z. aprobat
- Zona rezidentiala existenta P+3E
- Constructie existenta
- Plantatie protectie propusa prin P.U.Z. aprobat
- Zona interdictie construi
- Cai comunicatie rutiera existente
- Cai comunicatie rutiera propuse
- ▲ Acces auto propus

BILANT TERITORIAL	mp	%	Locuinta P+1E
TEREN STUDIAT	580	100	S.teren=580mp
C-TII PROPUSE	232	40	POT max.=40%
PLATFORME	203	35	CUT max.=1,20
SPATIU VERDE	145	25	

Verificator Expert	Nume	Semnatura	Cerinta	Referat/Expertiza nr./Data	Proiect nr.
	BIROU INDIVIDUAL DE ARHITECTURA BOT LUCIAN COSMIN STR. ANA IPATESCU NR. 15A, LUGOJ T.N.A. - 5075 / TEL. - 0721-373.622 MAIL - ARH.BLC@GMAIL.COM			Beneficiar: LUP VALENTIN-NATANAEL LUP ALEXANDRA DANIELA	21/2017
	Titlu proiect:	P.U.D. - CONSTRUIRE LOCUINTA P+1E, GARAJ, ANEXA, AMENAJARE INCINTA, IMPREJMUIRE TEREN			
Specificatie	Nume	Semnatura	Scara:	Amplasament: Strada Jumanca, FN, mun. Timisoara, JUD. TIMIS, CF nr. 437756, nr. cad. 437756	Faza: P.U.D.
Sef proiect	arh. Bot Lucian		1:200	Titlu plansa:	Plansa nr.
Desenat	arh. Bot Lucian		FEB. 2018	REGLEMENTARI URBANISTICE	