



PROFIL TRANSVERSAL TIP **1a** - 16m
STRADA PRINCIPALA (2 benzi) SI CANAL ADIACENT

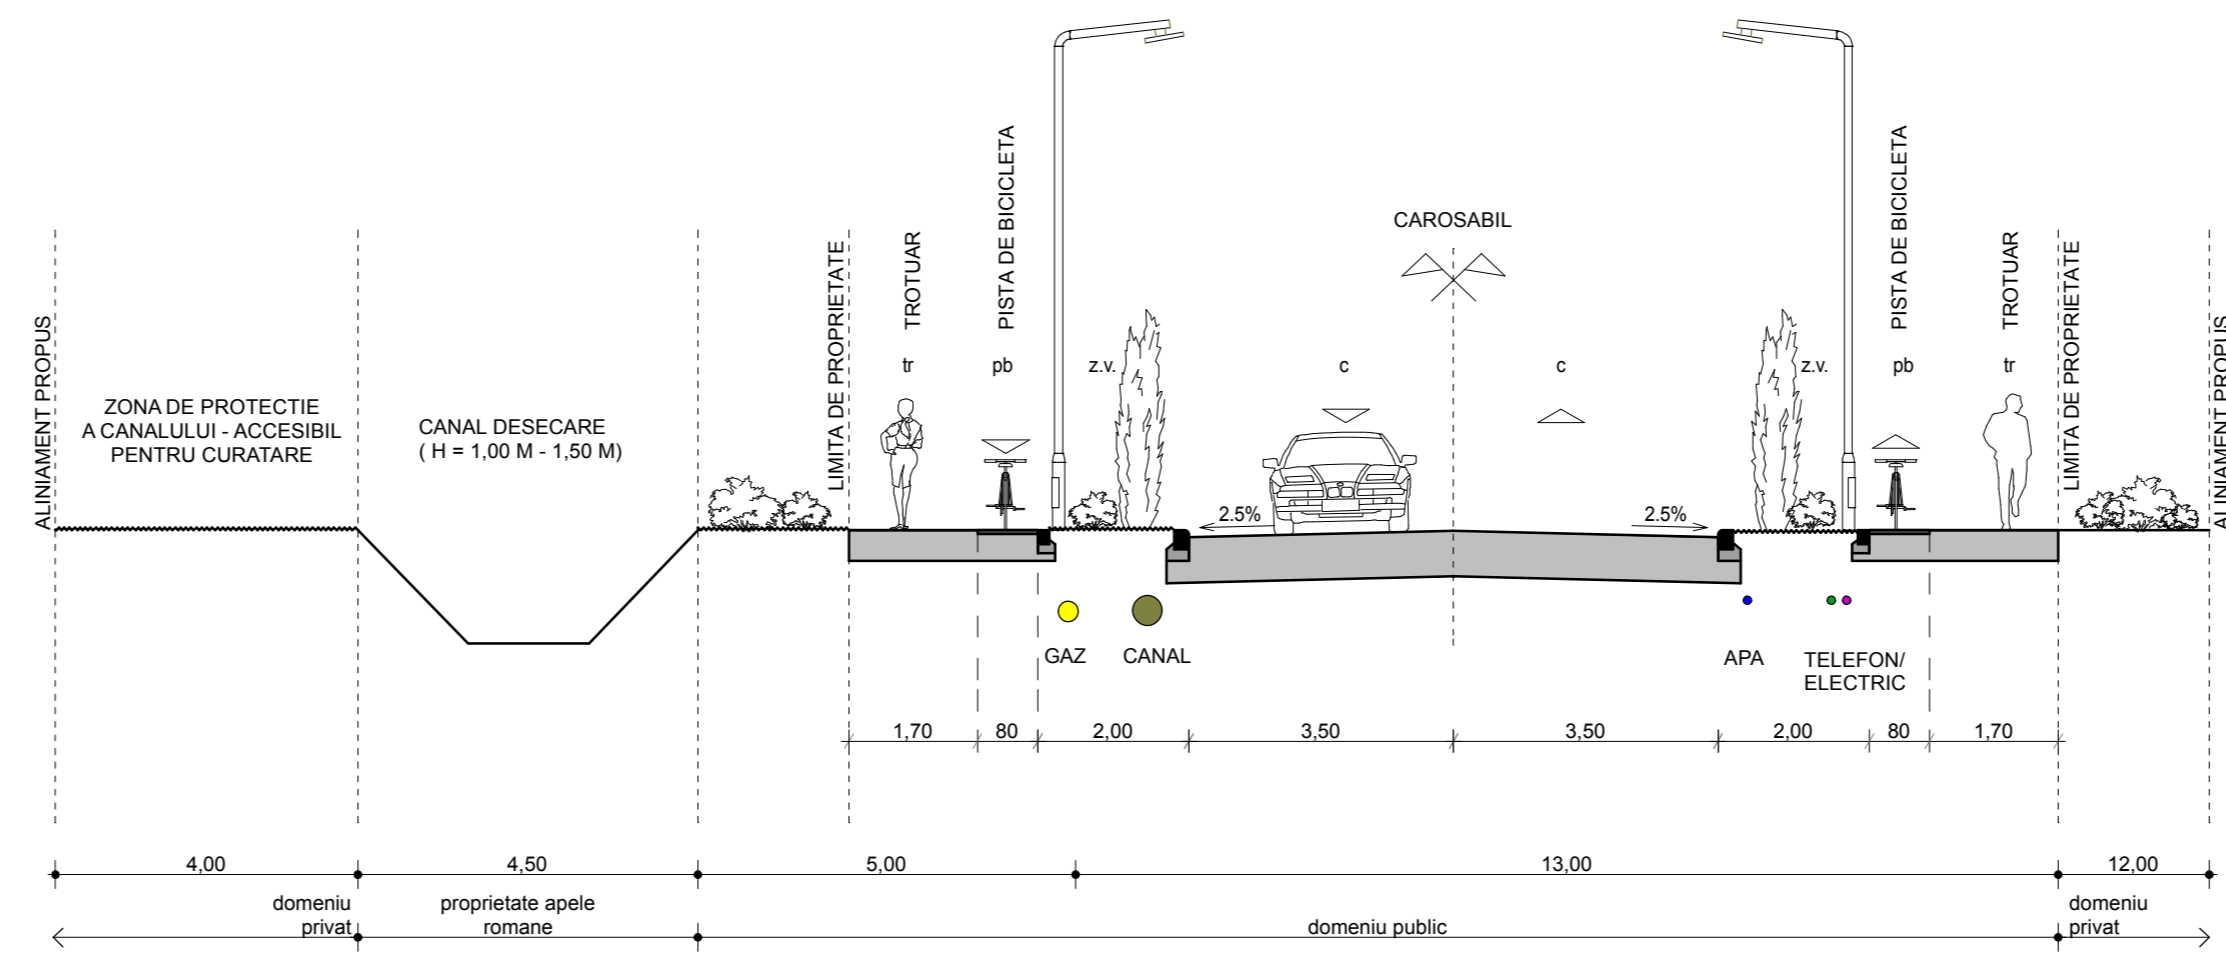



PROFIL TRANSVERSAL TIP **1b** - 16m
STRADA PRINCIPALA (2 benzi) SI CANAL ADIACENT

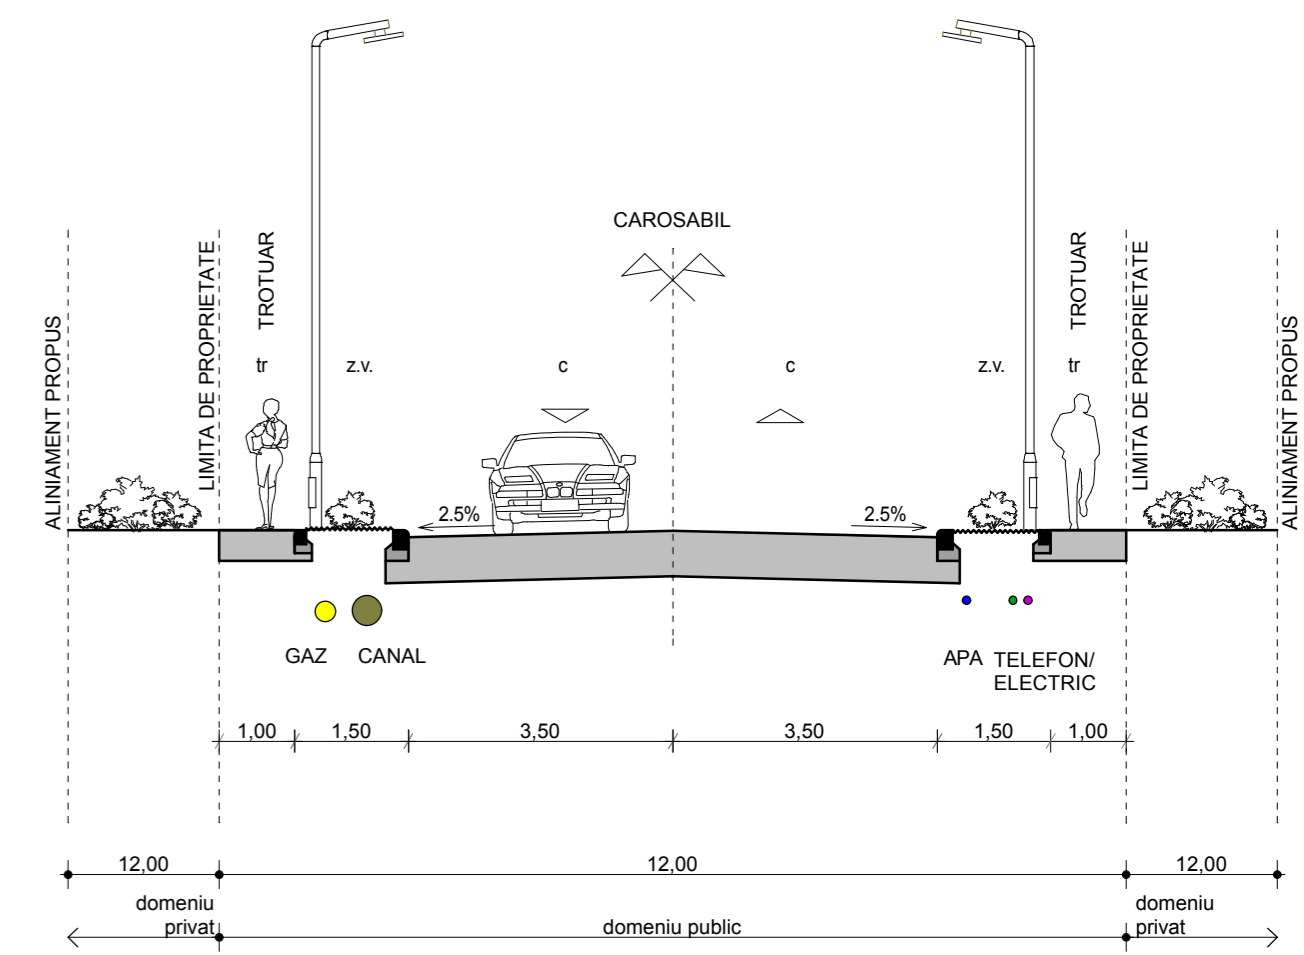

PROFIL TRANSVERSAL TIP **2a** - 12m
STRADA SECUNDARA (2 benzi)

PLAN URBANISTIC ZONAL

PALTIM - ZONA SOLECTRON

| | | | | | |
|--|---------------------|--|------------|--|------------|
|  | |  | | BENEFICIAR: S.C. PALTIM S.A. si BODEA STEFAN | |
| S.C. ARCHAEUS s.r.l. Timisoara 300575, str. Mihail Jora nr.1, tel / fax +40-256-288549, e-mail: archaeusoffice@yahoo.com | | PROIECT: P. U. Z. PALTIM - ZONA SOLECTRON (DN 6), Timisoara, calea Torontalului nr.top A190/1/5 | | PROIECT NR. 51/2006 | |
| SPECIFICATIE | NUME | SEMNATURA | SCARA | OBIECT: | FAZA |
| SEF PROIECT: | arh. Marius MICLAUS | | 1:100 | DETALII | PUZ |
| PROIECTAT: | arh. VARDAY Zsolt | | DATA | PLANSA: | NR. PLANSA |
| DESENAT: | arh. VARDAY Zsolt | | iunie 2008 | PROFILE STRADALE, DETALII | A-07 |